




1 Ground Floor - Existing
 1 : 50

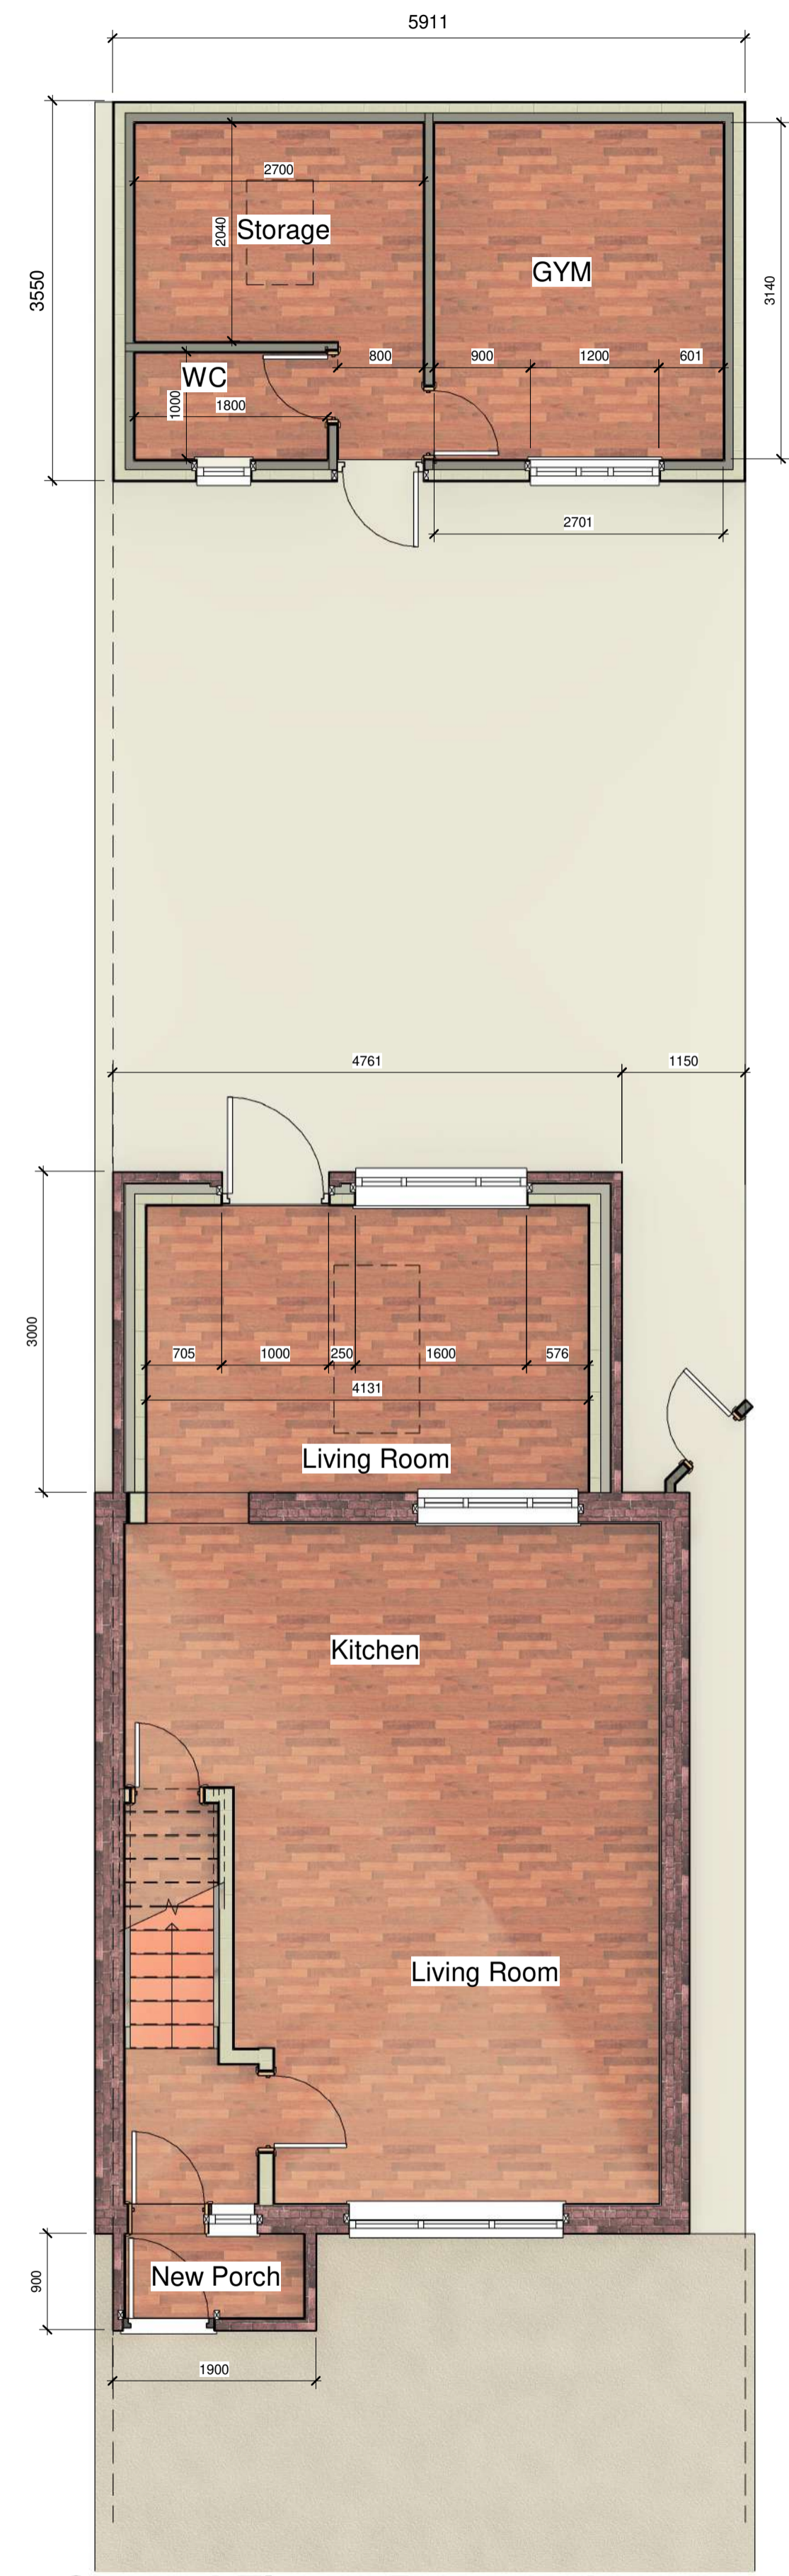


2 Ground Floor - Proposed
 1 : 50

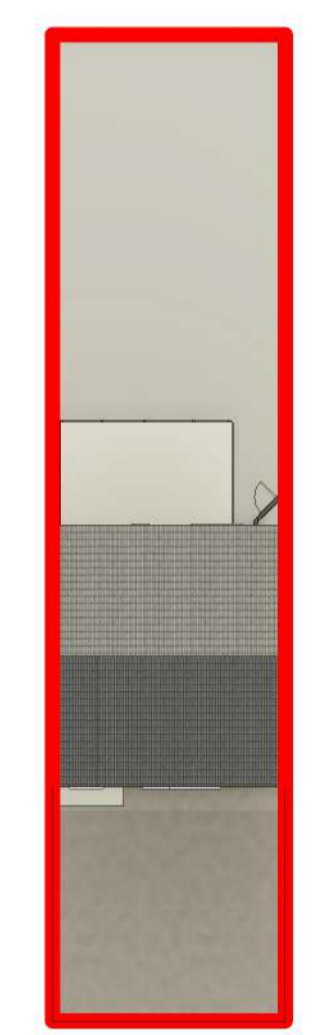

3 Site Block and North Existing
 1 : 200

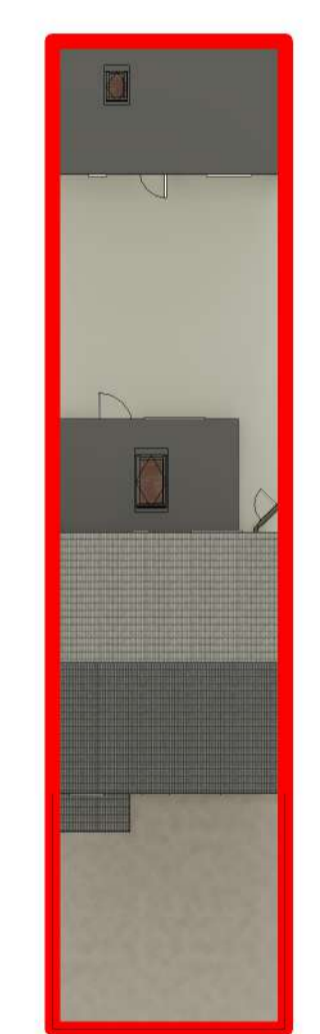

4 Site Block and North Proposed
 1 : 200

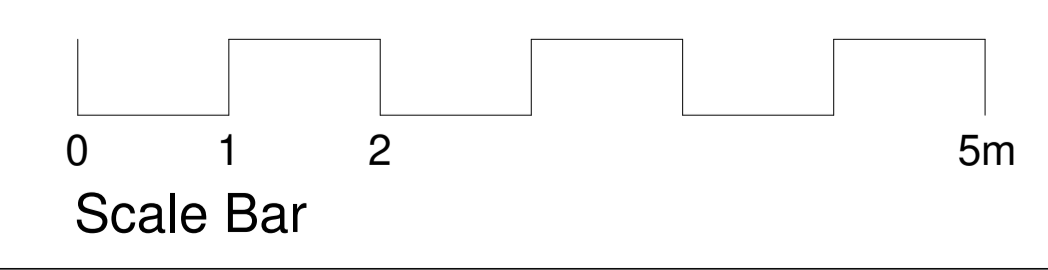

TITLE Ground Floor Plans and Site Block and North		
CLIENT 3 Chilwel Gardens		
DRAWN BY AP	CHECKED BY Checker	DATE 28/02/24
SCALE (@ A1) As indicated		PROJECT NUMBER PSE1133
DRAWING NUMBER A101	REV 2	