






LOCATION PLAN  
SCALE 1:1250

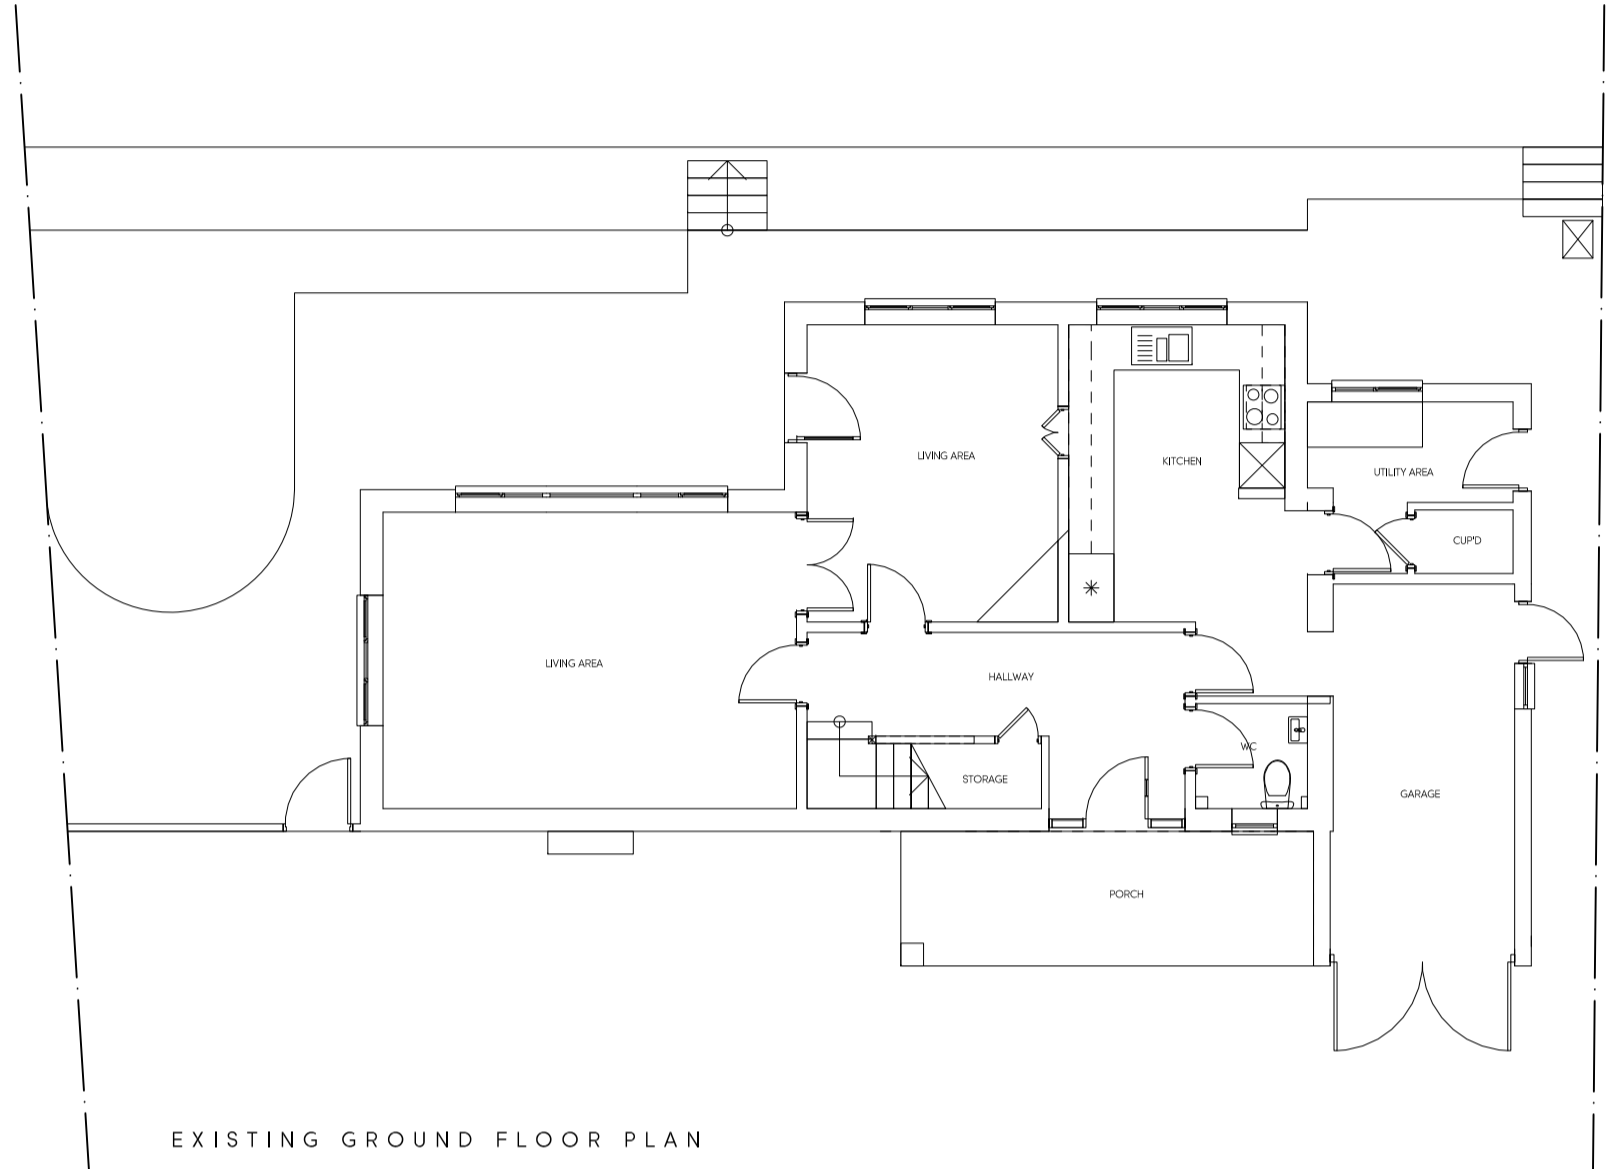


EXISTING GROUND FLOOR PLAN

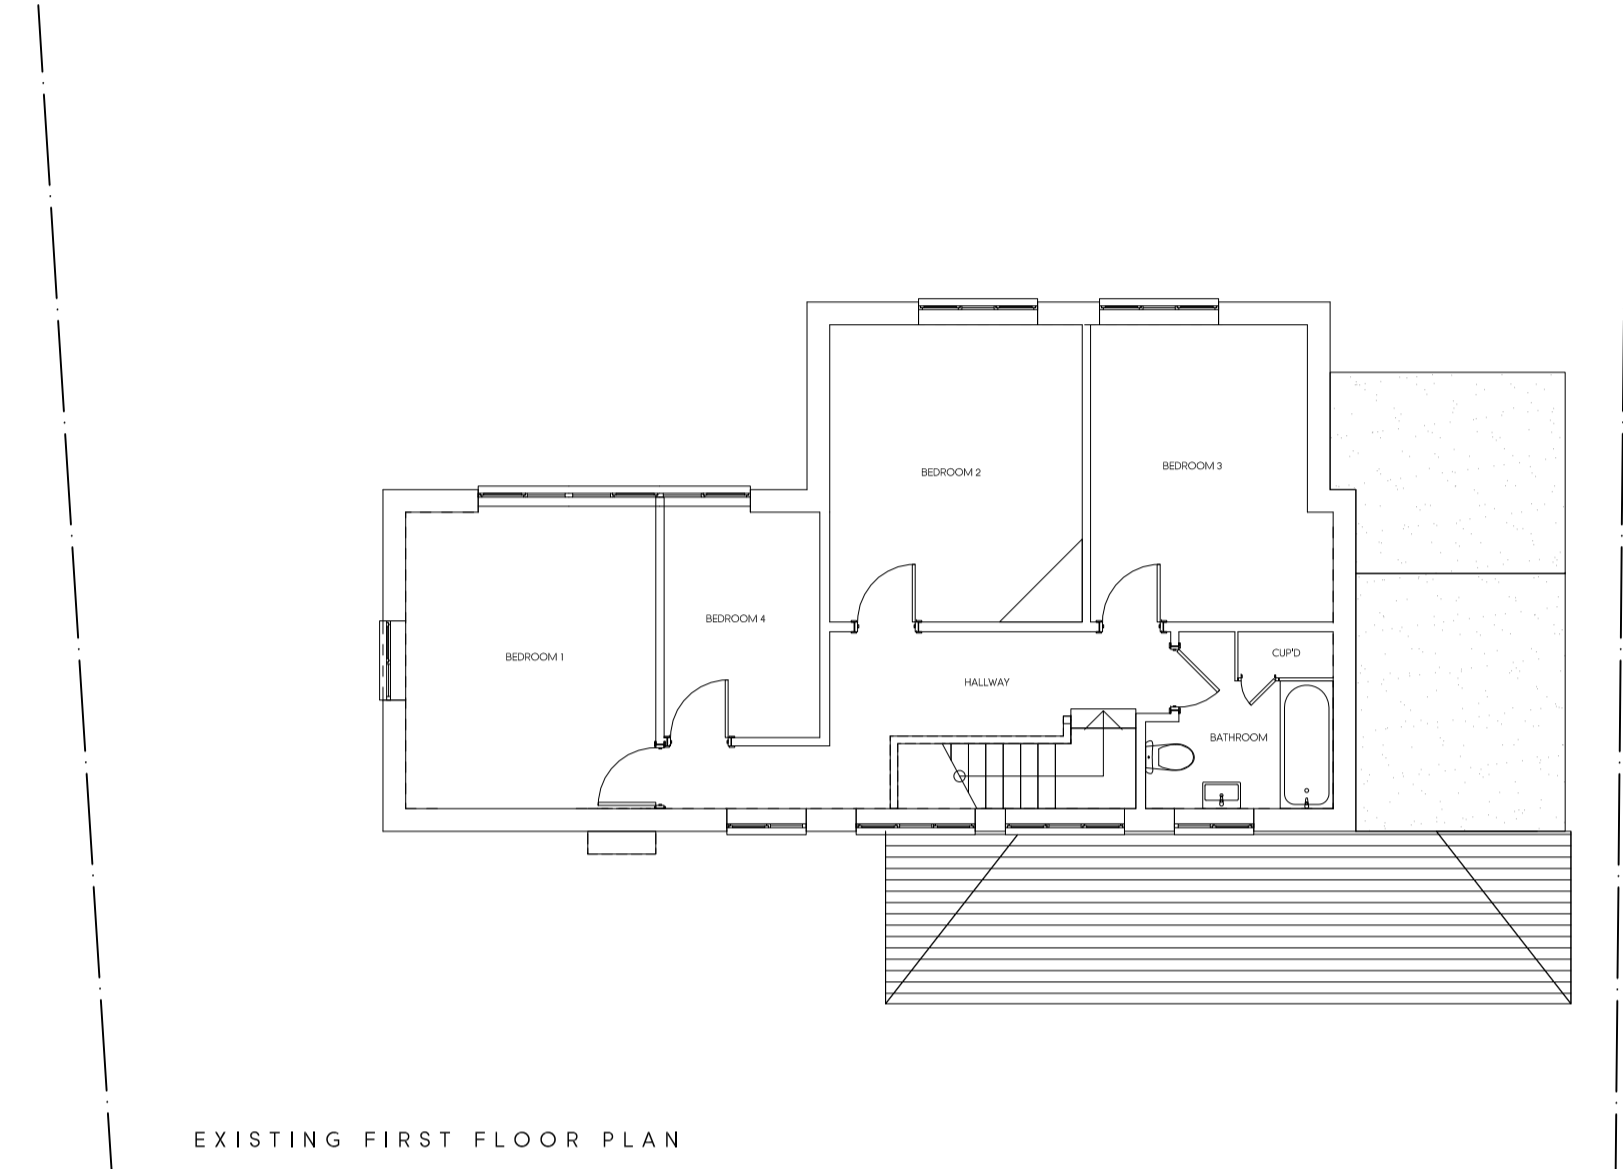


EXISTING FIRST FLOOR PLAN

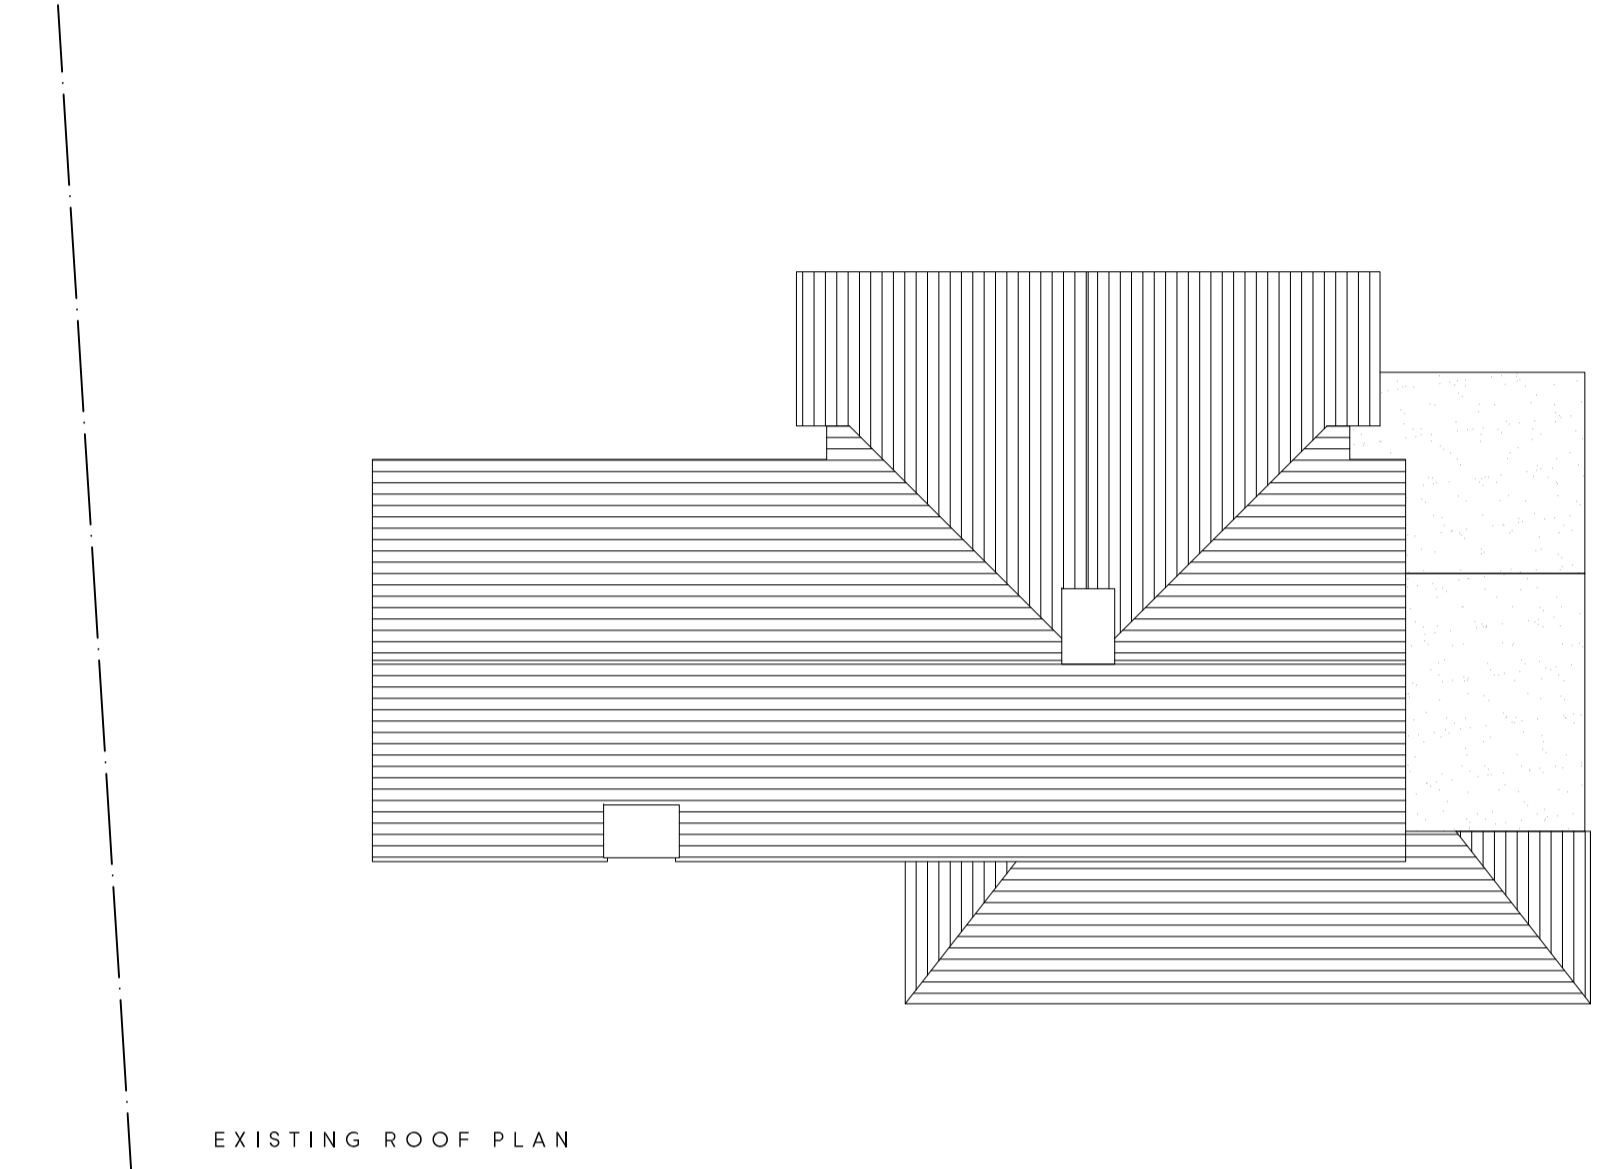


EXISTING ROOF PLAN

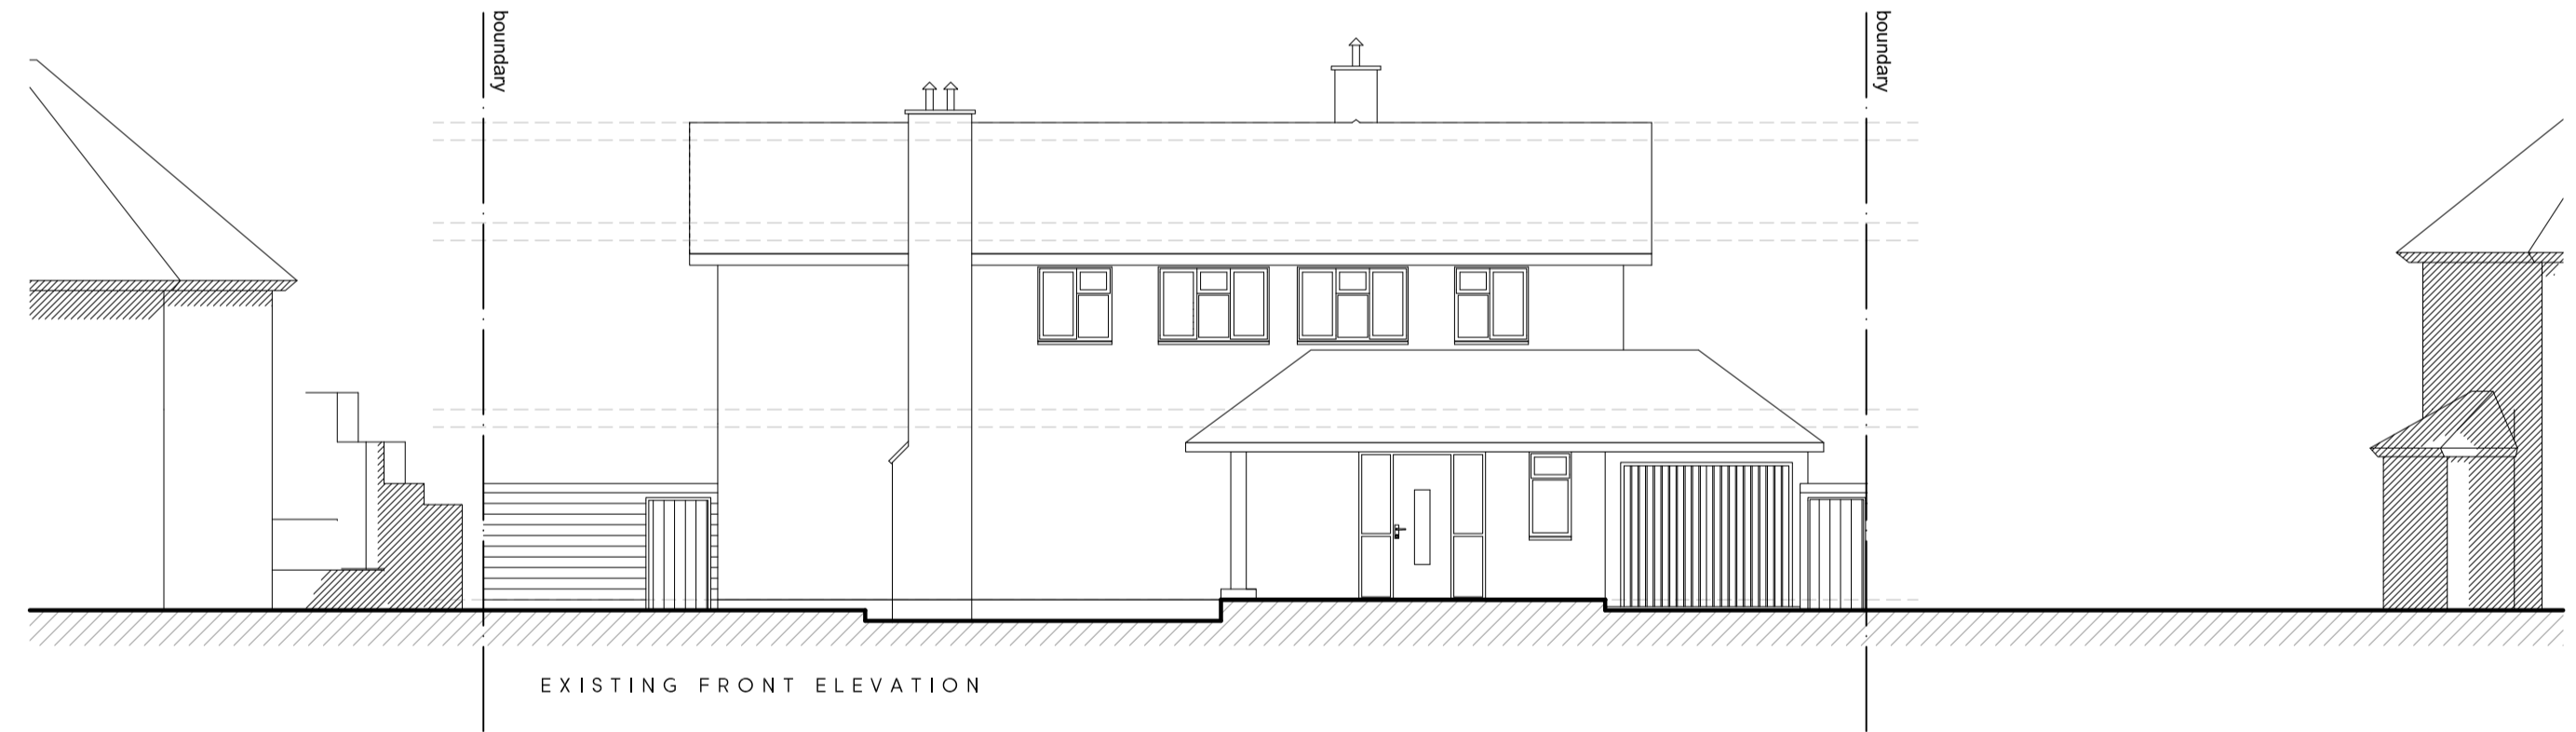

EXISTING FRONT ELEVATION

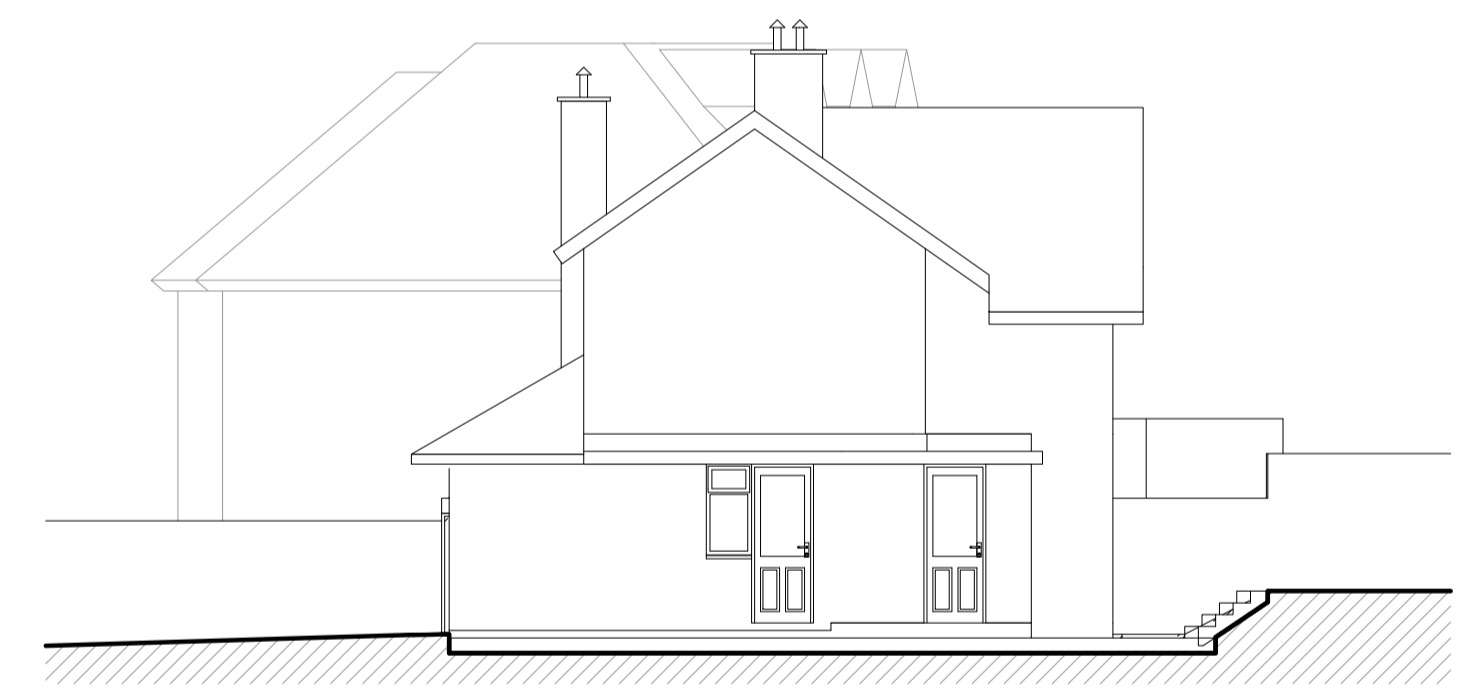

EXISTING SIDE ELEVATION

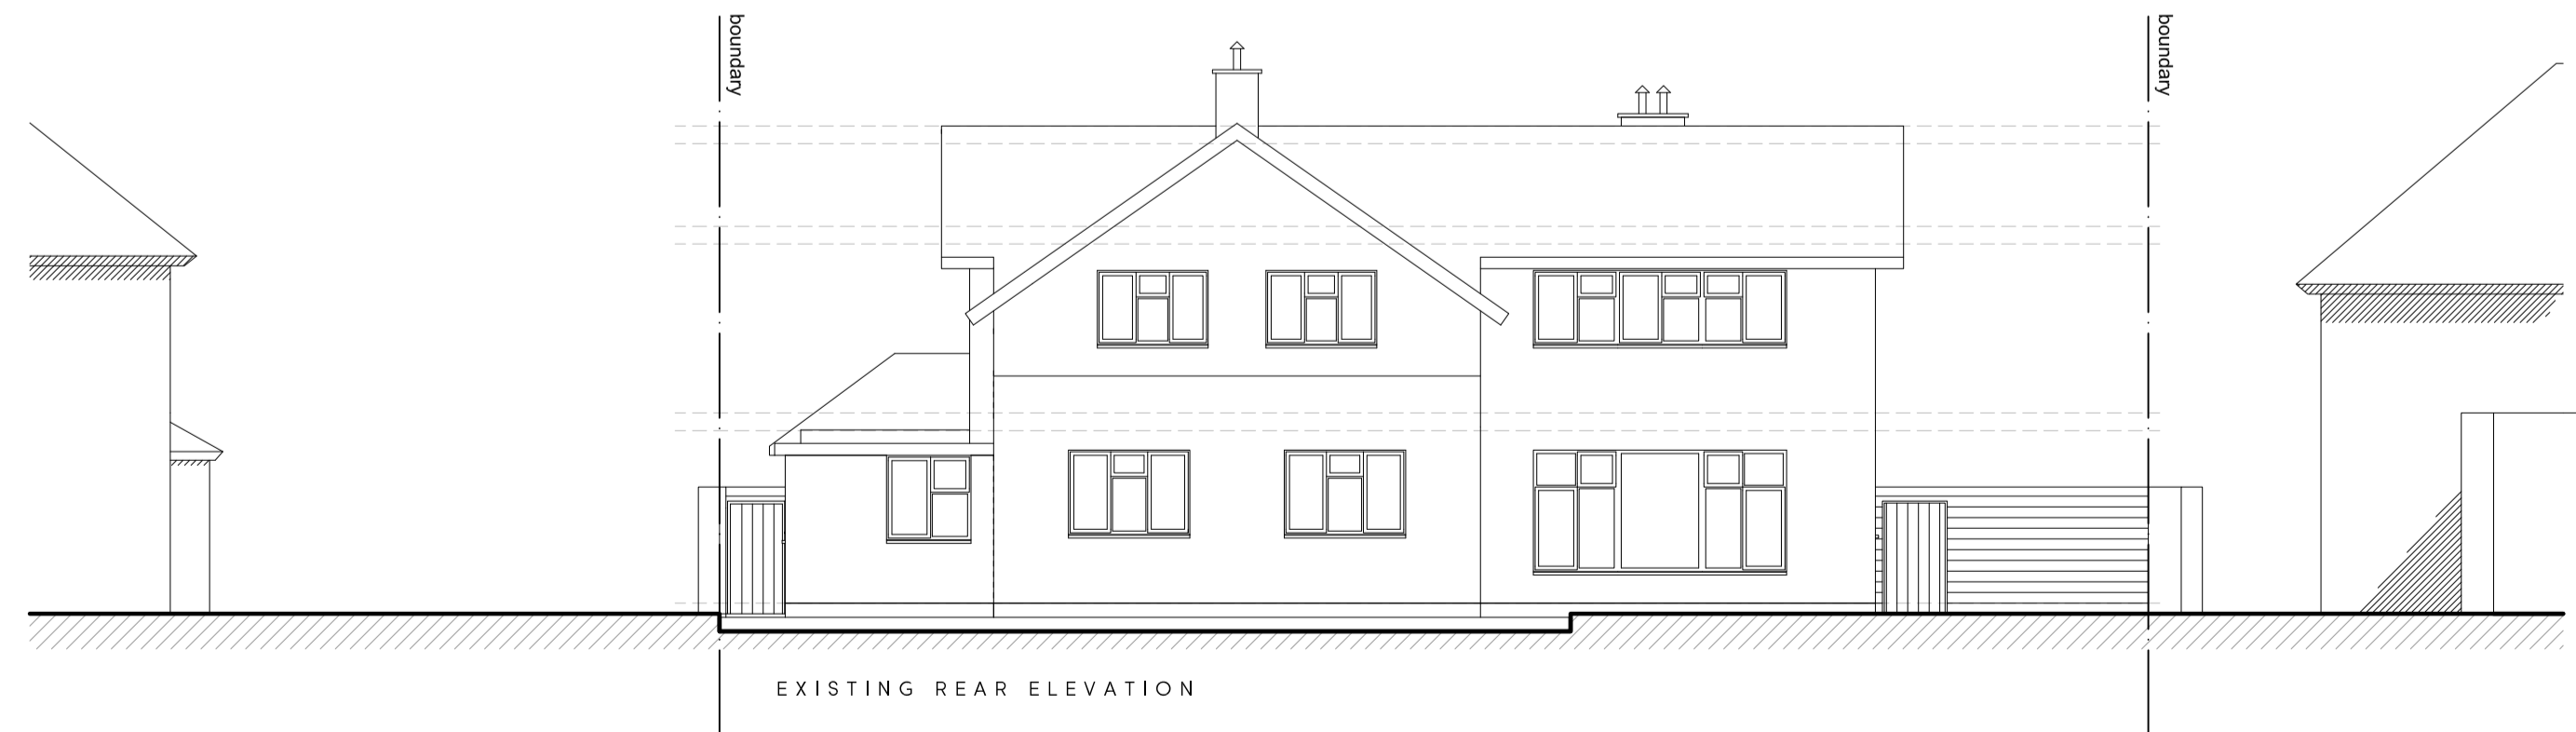

EXISTING REAR ELEVATION



EXISTING SIDE ELEVATION

Rev	Date	Description	Init.
-	-	-	-

Client  
DR SACHAN SWAMY MARUTHAN

Project Title  
PROPOSED EXTENSIONS AND ALTERATIONS

4 NORTH APPROACH, MOOR PARK, HA6 2JG

Drawing Title  
EXISTING PLANS AND ELEVATIONS

Cad File	Sheet Size	Scale
P001	A1	1:100
Drawn by	Drawing Date	Approved by
KP	OCT 2023	NJ
Project No.	Drawing No.	Revision
1982	P201	-



2-4 High Street Bishops  
Middlesex HA4 7AR  
1 01923 840077 1 01923 840078  
info@juttla-architects.com  
juttla-architects.com

This drawing is property of Juttla Architects Ltd © and must not be copied or otherwise reproduced. All dimensions must be checked on site before commencing work. No dimensions to be scaled from this drawing. This drawing was produced using AutoCad 2016.

PLANNING ISSUE