



LOCATION PLAN
SCALE 1:1250

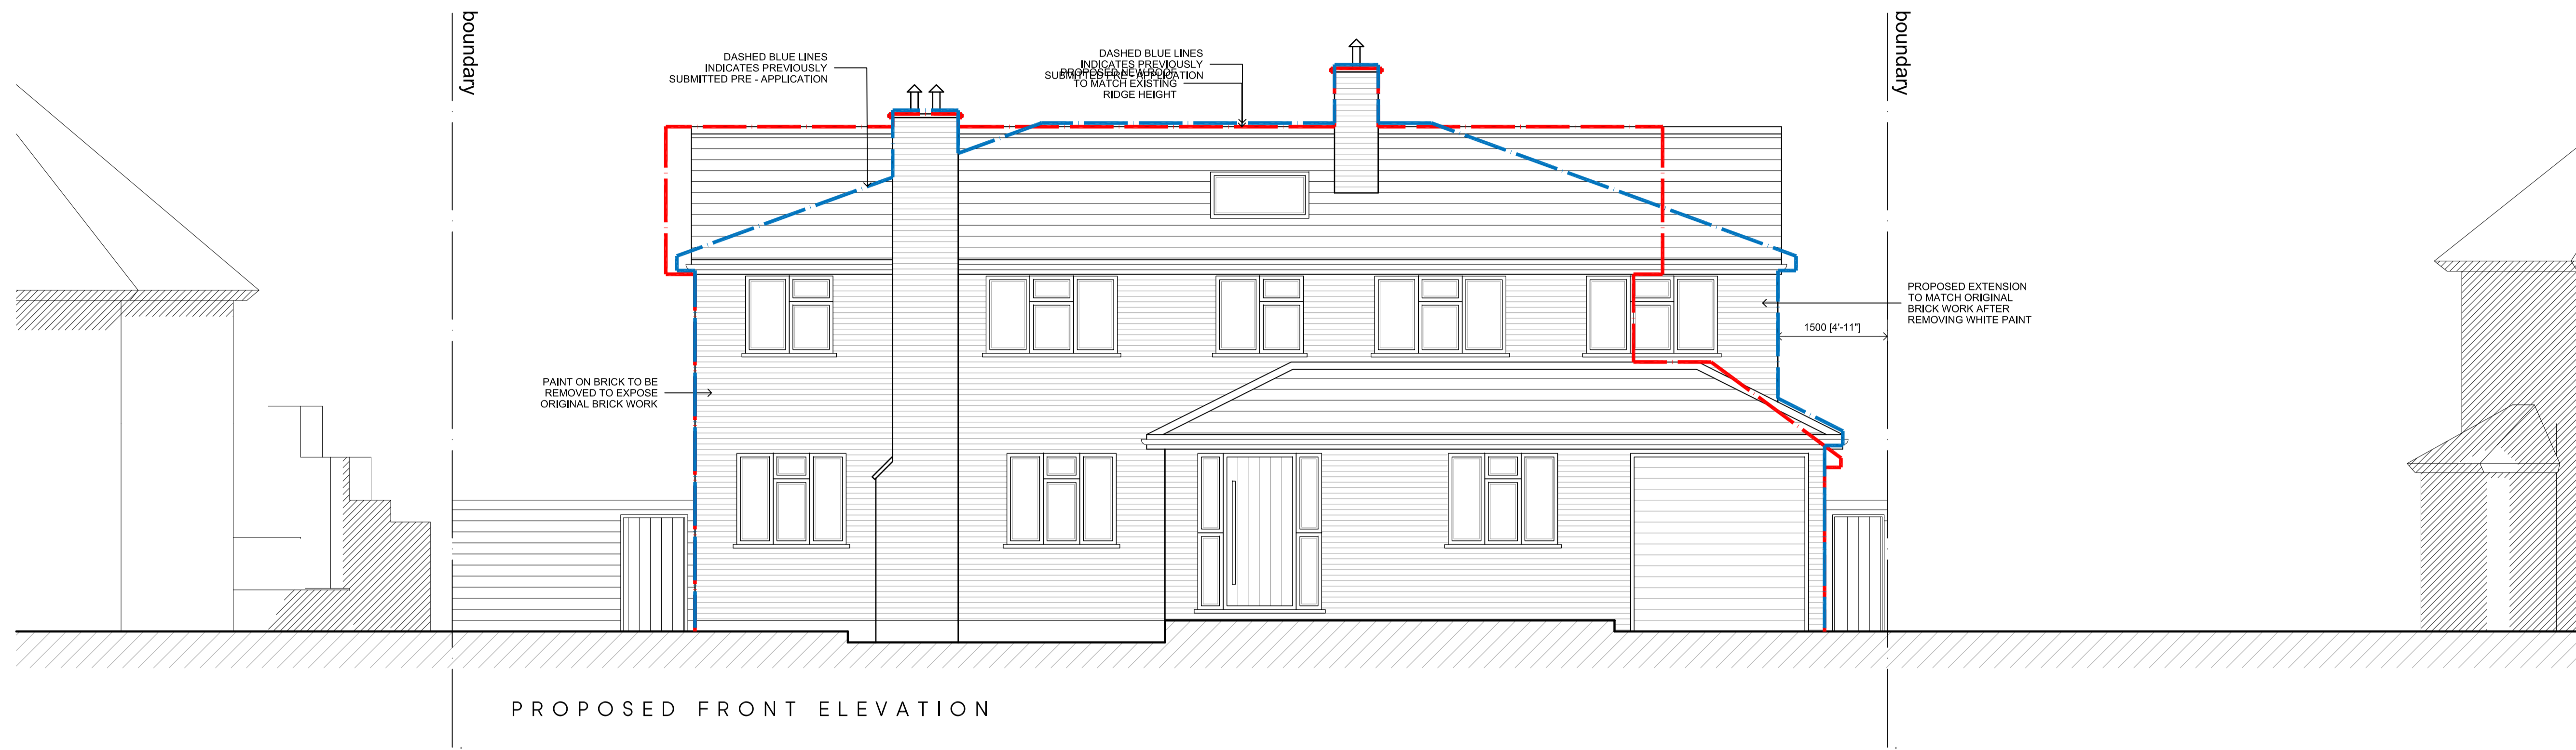

PROPOSED FRONT ELEVATION

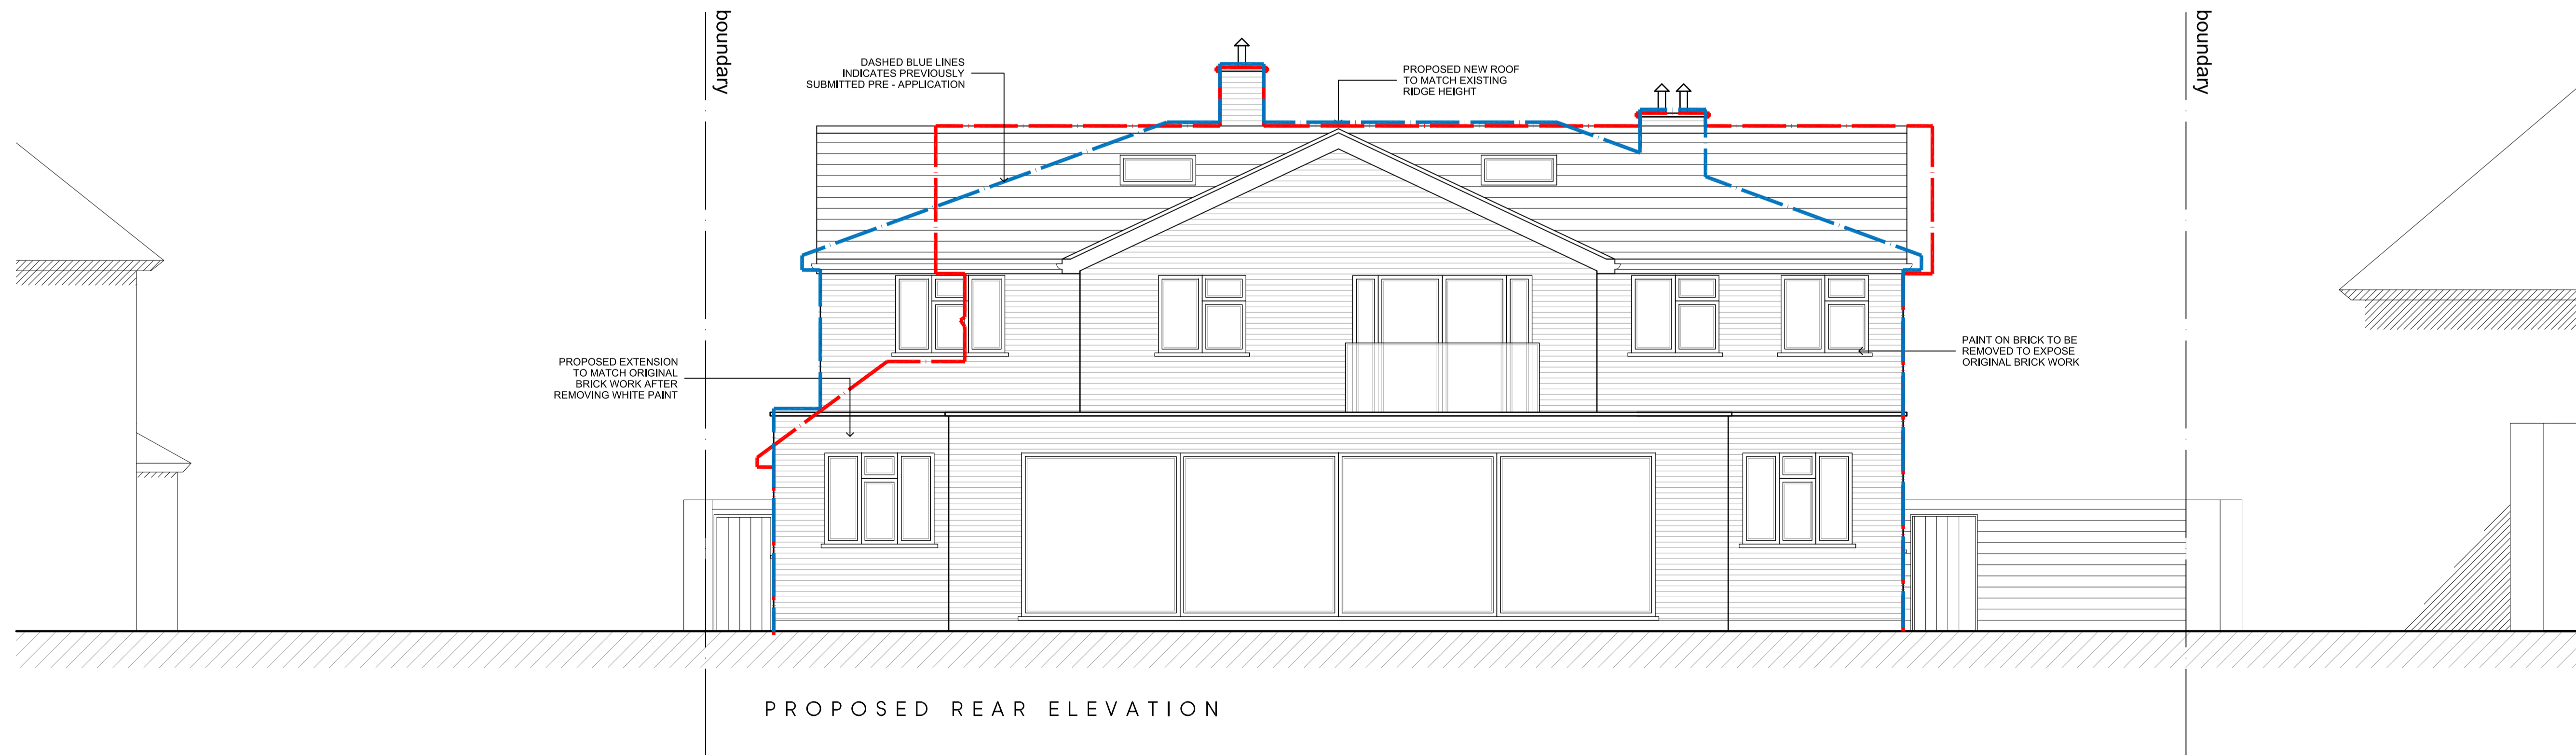

PROPOSED REAR ELEVATION

Rev	Date	Description	Init.
D	01.02.24	AMENDED TO SUIT PRE-APP COMMENTS	KP
C	17.11.23	AMENDED TO SUIT CLIENT COMMENTS	KP
B	09.11.23	AMENDED TO SUIT CLIENT COMMENTS	KP
A	08.11.23	AMENDED TO SUIT CLIENT COMMENTS	KP

Client
DR SACHAN SWAMY MARUTHAN

Project Title
PROPOSED EXTENSIONS AND ALTERATIONS

4 NORTH APPROACH, MOOR PARK, HA6 2JG
Drawing Title

PROPOSED ELEVATIONS

Cad File	Sheet Size	Scale
P001	A1	1:50
Drawn by	Drawing Date	Approved by
KP	OCT 2023	NJ
Project No.	Drawing No.	Revision
1982	P401	D



2-4 High Street Ruislip
Middlesex HA4 7AR
1 01923 840077 1 01923 840078
info@jutla-architects.com
jutla-architects.com

This drawing is property of Jutla Architects Ltd © and must not be copied or otherwise reproduced. All dimensions must be checked on site before commencing work. No dimensions to be scaled from this drawing. This drawing was produced using AutoCad 2016.

PLANNING ISSUE