




PROPOSED FIRST FLOOR PLAN

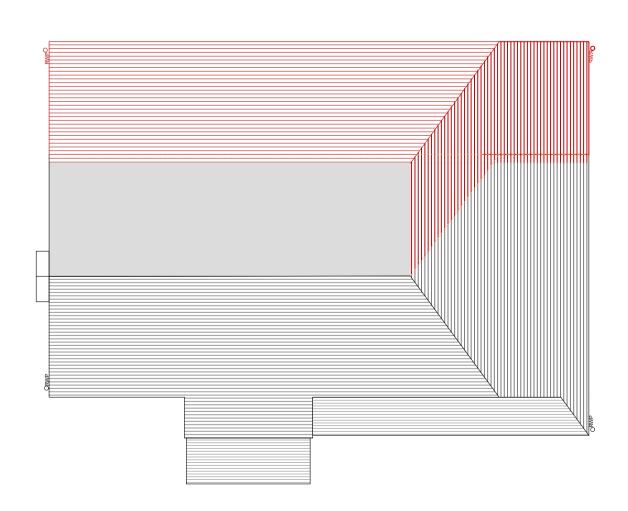

PROPOSED ROOF PLAN

0 Scale 1:100 5m 10m

All dimensions and levels to be checked on site by contractor prior to preparation of shop drawings and commencement of work on site.

This drawing and the copyrights and patents therein are the property of the Architect and may not be used or reproduced without consent.

Amendments/Notes

By Date

Rev. Detail

This drawing is to be read in conjunction with all relevant consultants and/or specialist's drawings/documents and any discrepancies or variations are to be notified to the Architect before the affected work commences.

All works on site are to be carried out fully in accordance with current CDM regulations and recommendations, current Building Regulations, British Standards and Codes of Practice as appropriate.

Project

45 GROVE FARM PARK NORTHWOOD

Drawing

PROPOSED FLOOR PLANS

## SEABROOK ARCHITECTS

## CHARTERED ARCHITECTS

Unit17, Chiltern Court, Asheridge Road, Chesham, Bucks HP5 2PX Tel: 01494 778918 e-mail: info@seabrookarchitects.co.uk

Drawn By SL	Date 11.03.2024
Checked By JS	Date -
Approved By -	Scale 1:100@A1
Drawing No.	Rev.
6156/ PL002	-