


**GARAGE FLOOR PLAN**

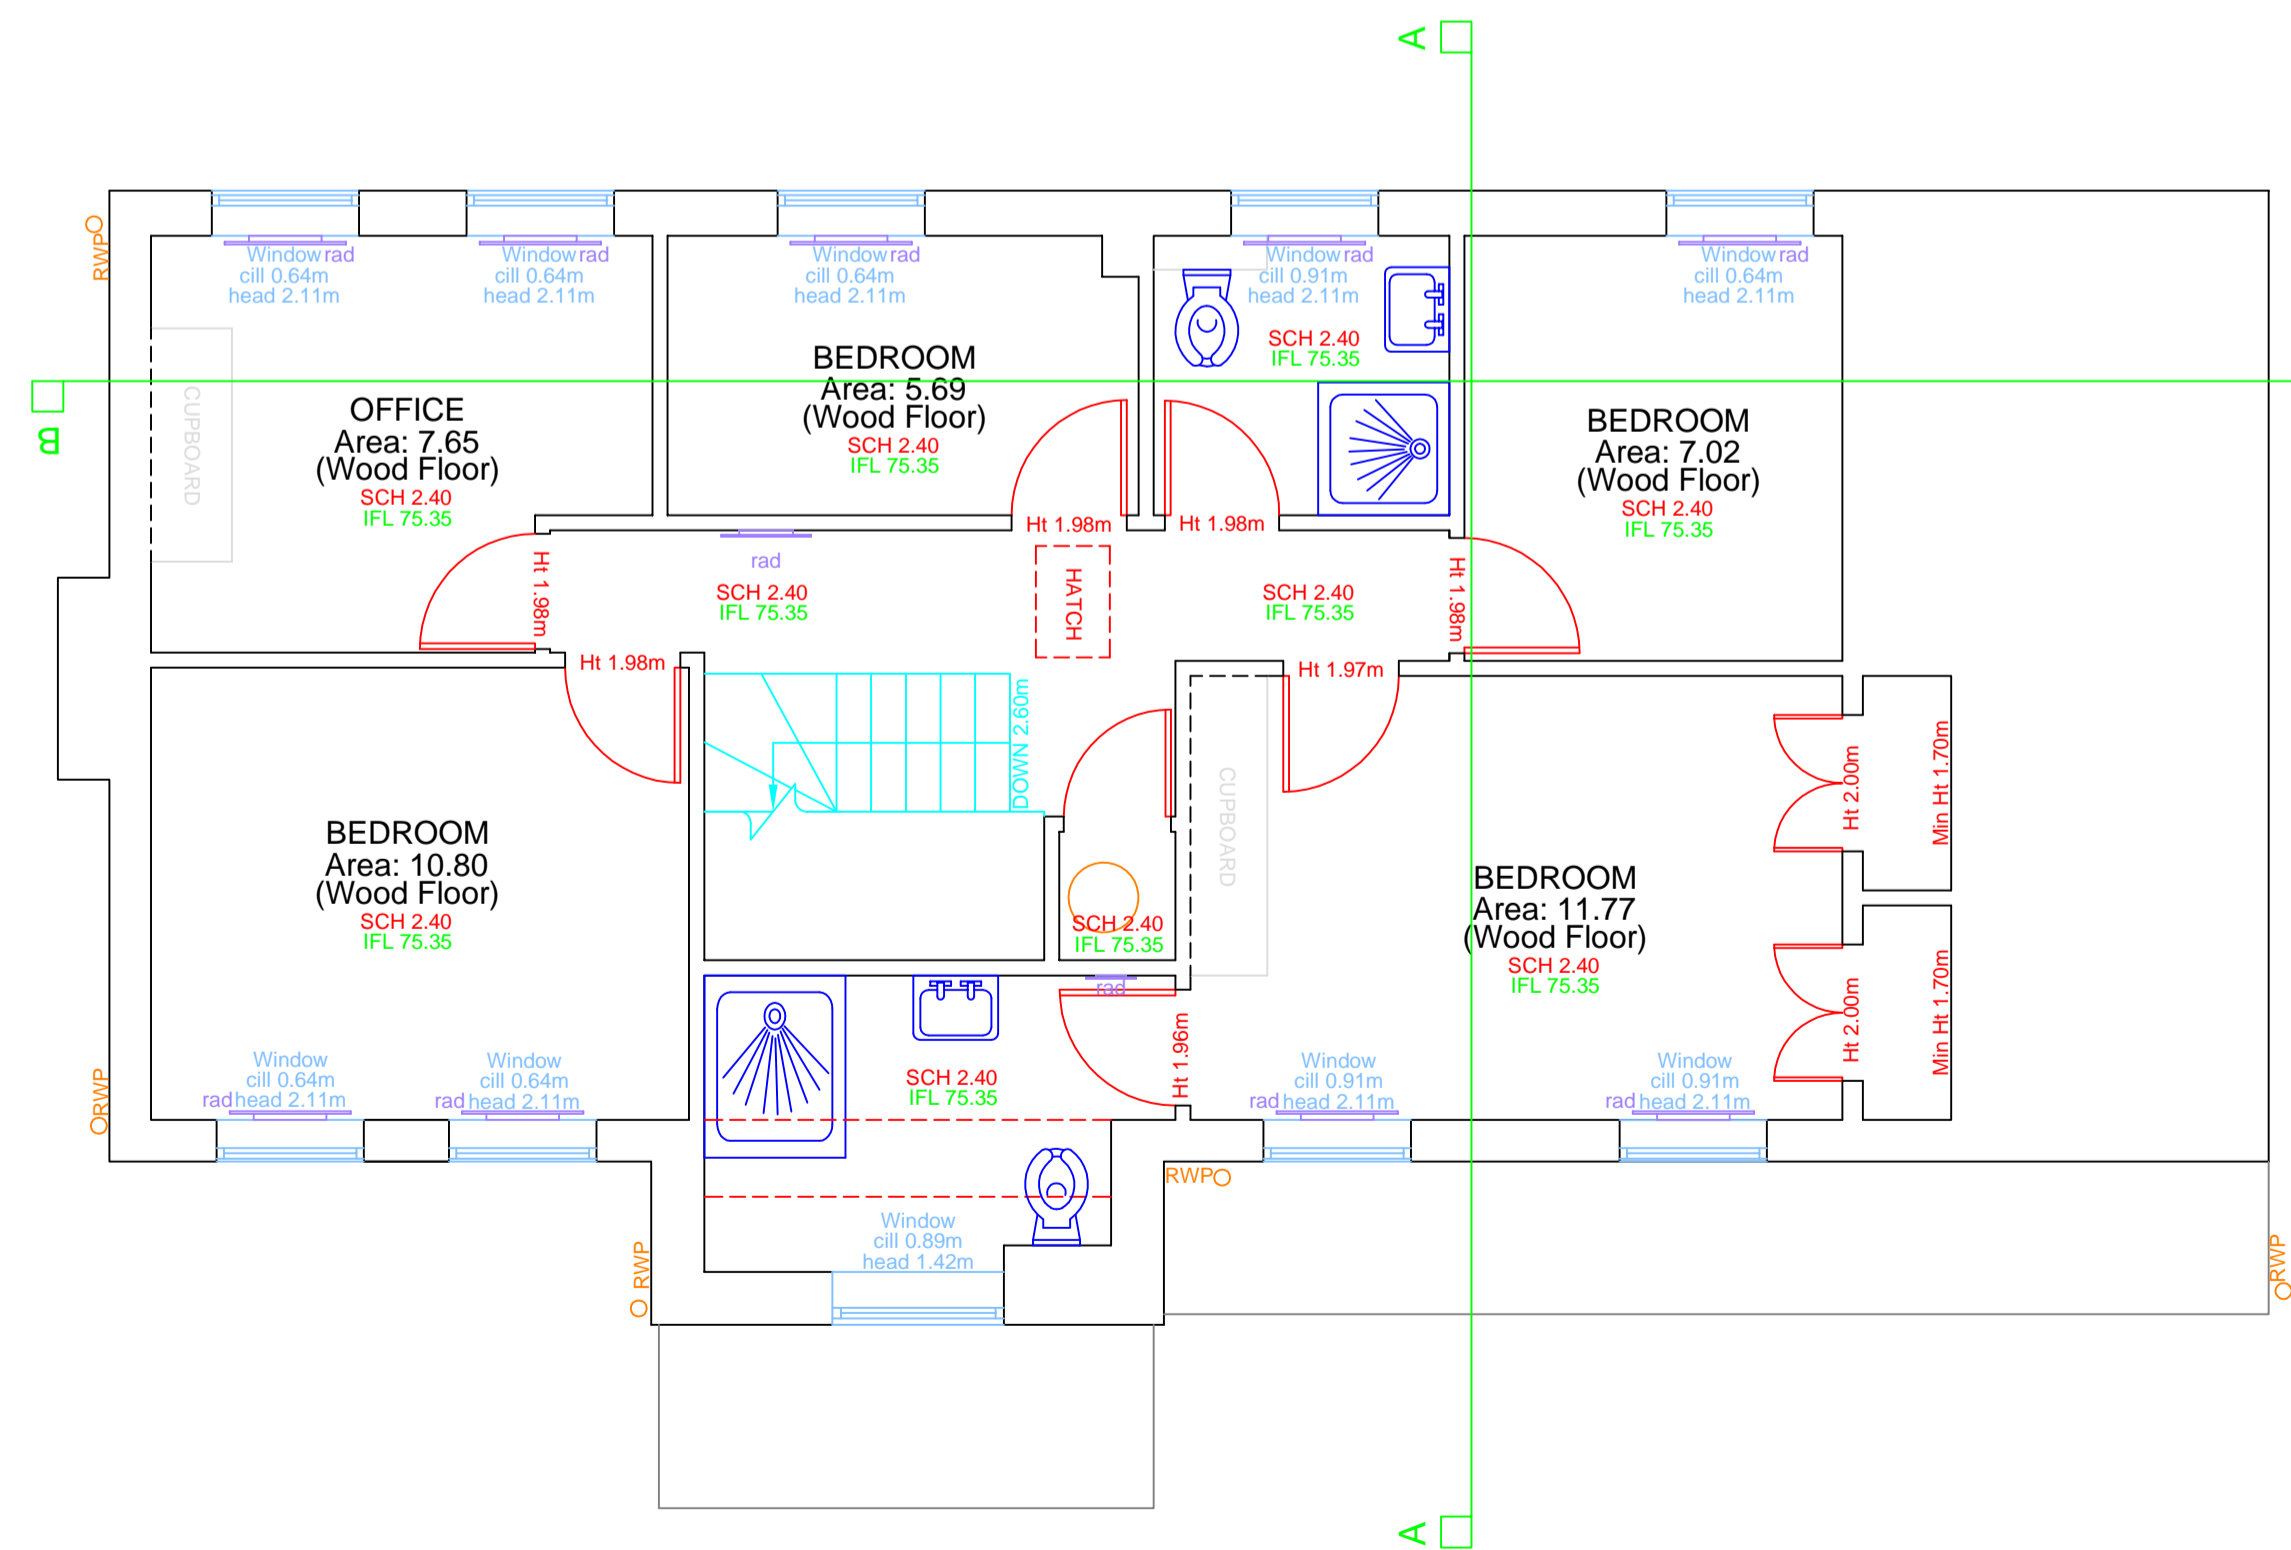

**FIRST FLOOR PLAN**

**Legend:**

- TV Point
- Phone Point
- 13A Power Socket
- Fused Socket
- Shaver Socket
- Extractor Fan
- Lantern Light
- Down Light
- Light Dimmer Switch
- Light Switch
- Fixed Lighting
- Radiator
- Vents
- Fire Alarm Button
- Fire Extinguisher
- Floor Level to Datum
- Structural Ceiling Height
- False Ceiling Height

**Notes :**

This plan should only be used for its original purpose. SV Surveying Ltd accepts no responsibility for this plan if supplied to any other party other than the original client.

All dimensions / levels should be checked on site prior to design and construction.

The position of electrical points cannot be guaranteed due to access or other restrictions.

Drainage information (where applicable) has been visually inspected from the surface and should be treated as approximate only.

Tree information (where applicable) has been surveyed from ground level and therefore should be treated as approximate only.

Doors and windows positions have been measured to the structural opening wherever possible.

The survey has been fixed to an arbitrary grid.



LAND SURVEYS + COMPUTER MODELLING  
BUILDING SURVEYS + SITE ENGINEERING

**SV SURVEYING LTD**  
76B MARKET STREET  
ASHBY-DE-LA-ZOUCH  
LEICESTERSHIRE  
LE65 1AP

Tel 01530 560837  
Fax 01530 560123

Email: info@svsurveying.co.uk  
www.svsurveying.co.uk

Project  
**SEABROOK ARCHITECTS  
GROVE FARM PARK**

Drawing  
**MEASURED  
SITE SURVEY**

Scales **1:50** Drawn/Paper Size **J1/A1**

Survey Date **13/02/2024** Drawing No **24043-23-02**

DO NOT SCALE

(c) Copyright SV Surveying Ltd 2022.

