




Existing Ground Floor Plan

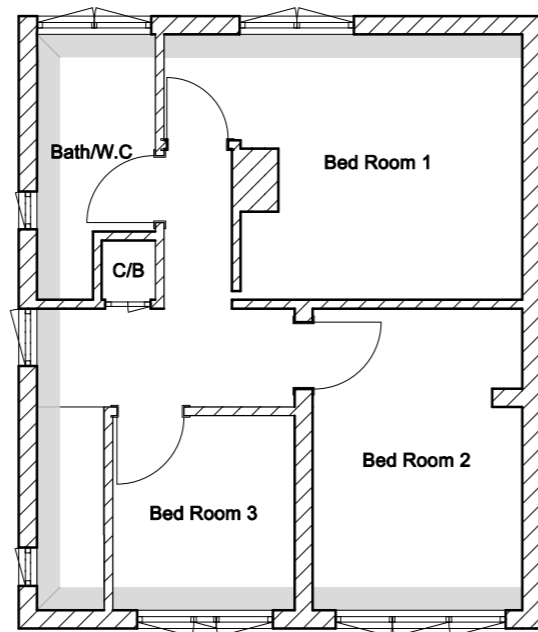


Existing First Floor Plan

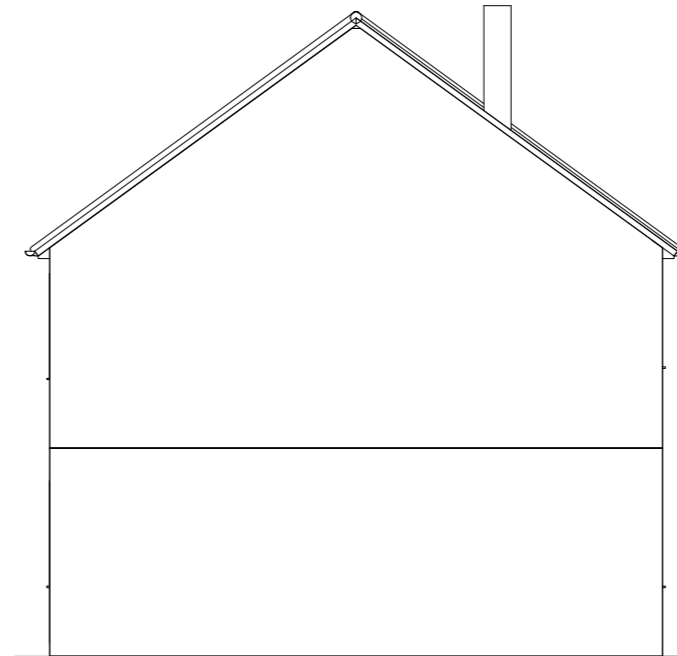


Existing Side Elevation

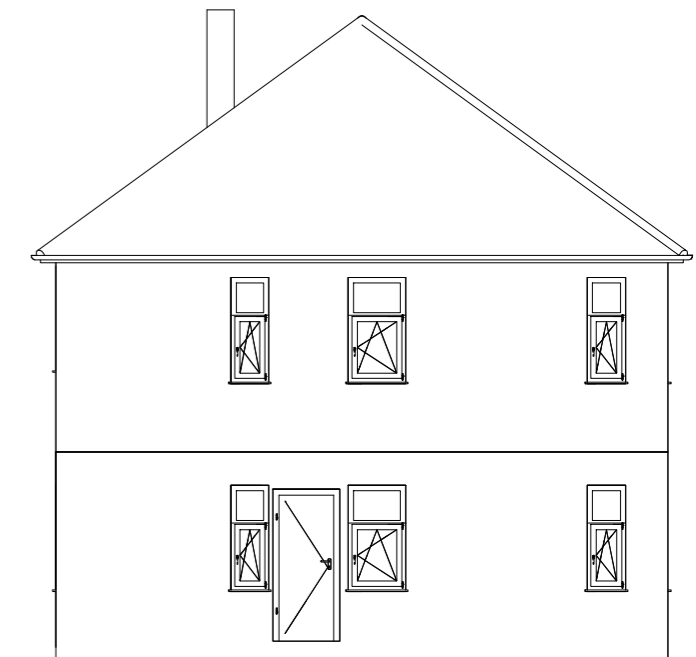


Existing Side Elevation

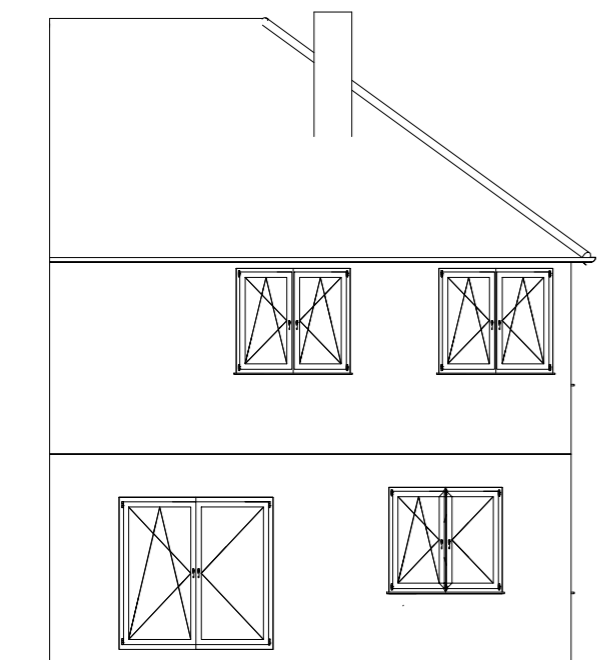

Existing Rear Elevation

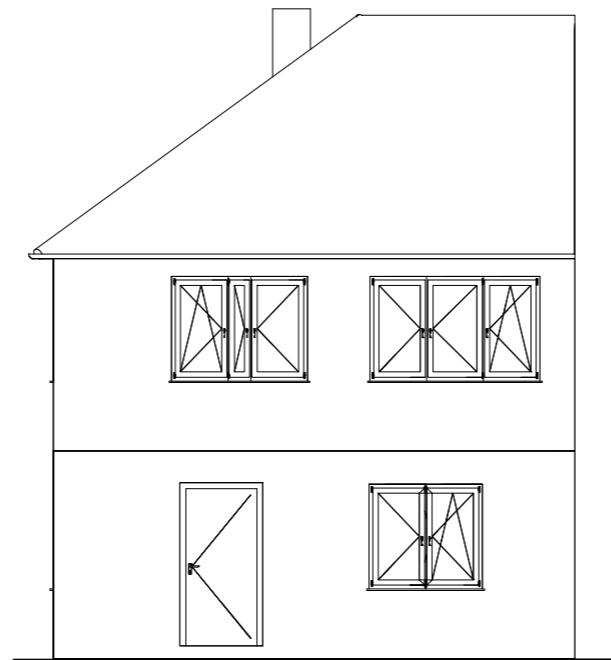

Existing Front elevation

 

SCALE 1:100  
In Meters

Drawing title:  
Existing Plans and Elevations

Client:  
Mr & Mrs Panchal  
Address: 5, Heysham Drive,  
South Oxhey, Watford  
WD19 6YP

Project:  
Single Storey Rear Extension

Scale: 1:100  
Dwg. no. 05HD01

Date created: 16/03/24