




Proposed Site Plan @ 1:100

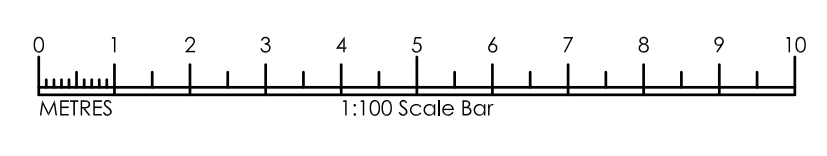

Indicates areas for repair. Refer to accompanying scope of works.

	Finola Brady Architectural Services TEL 07960 235756 www.fbaarchitectural.co.uk
	Site Location: The Lodge, 2 Dykes End, Collingham, Nottinghamshire, NG23 7LD
Project Name: Internal and External Refurbishment Works	Drawing Name: Proposed Site Plan for Planning Submission
Drawing No: FB23-0904 PL05	Scale: 1:100 @ A0
Date: 21st February 2024	