



Proposed Ground Floor Plan 1:50

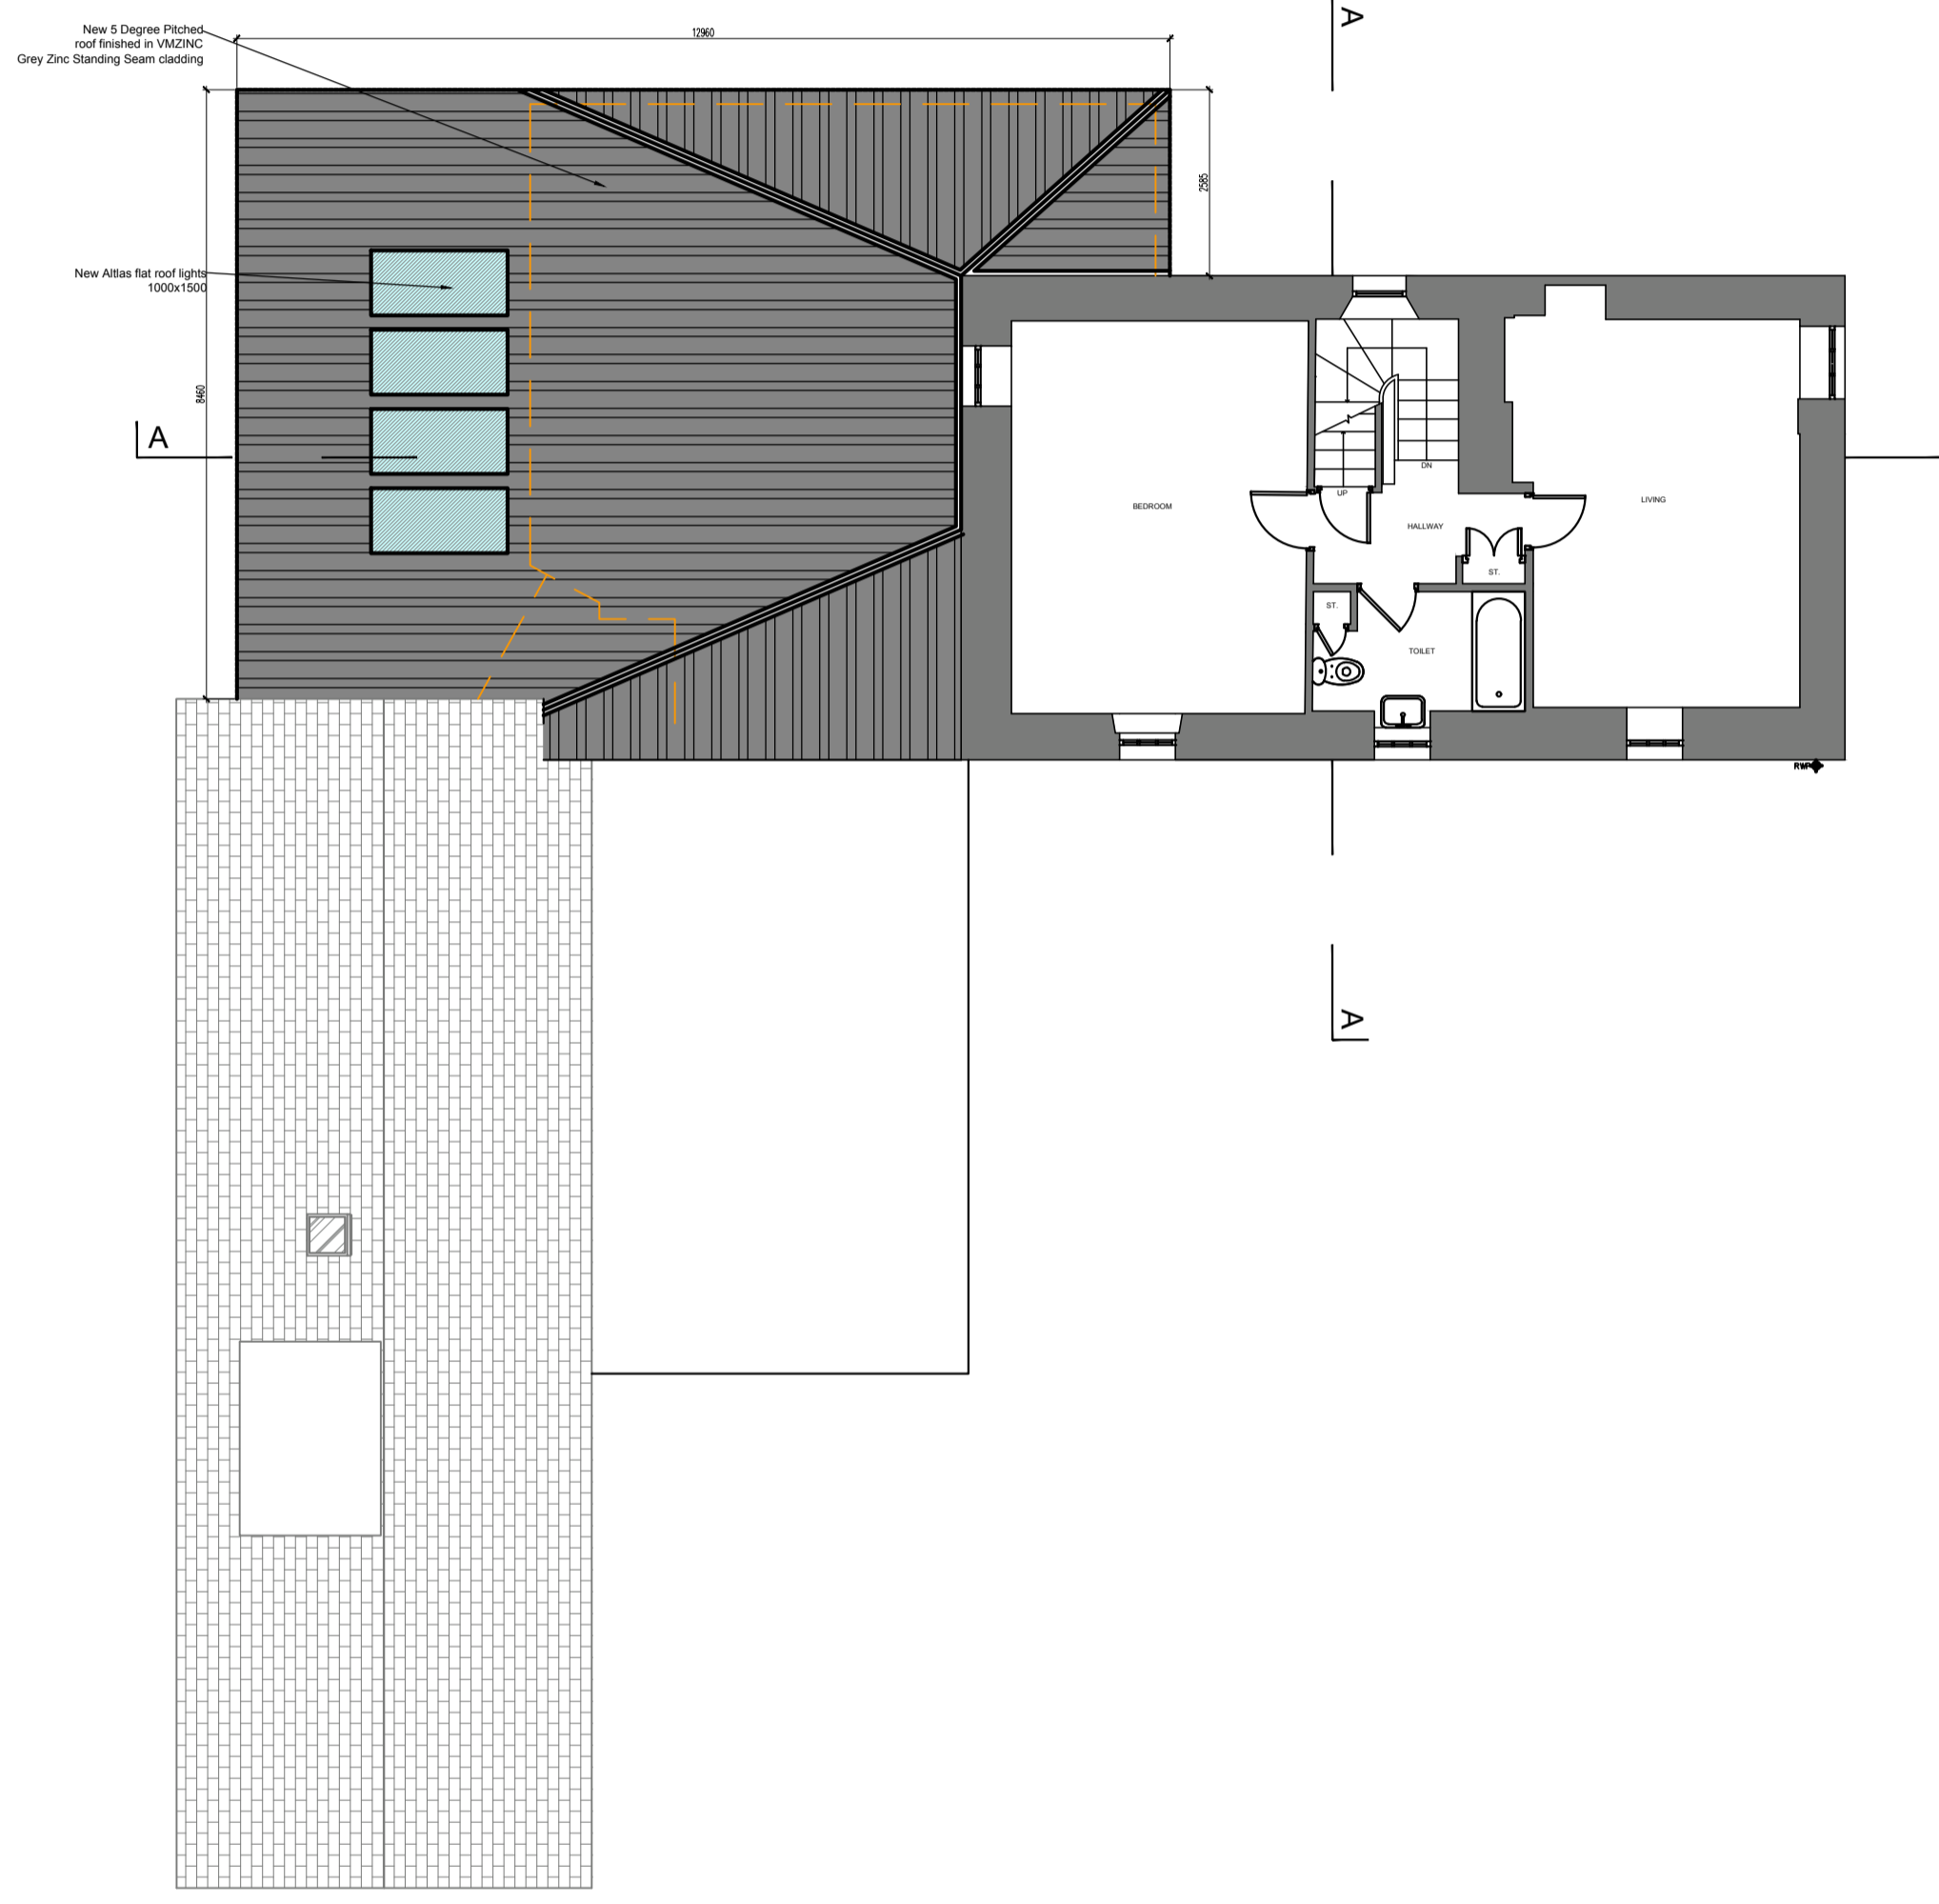


Proposed Second Floor Plan 1:100

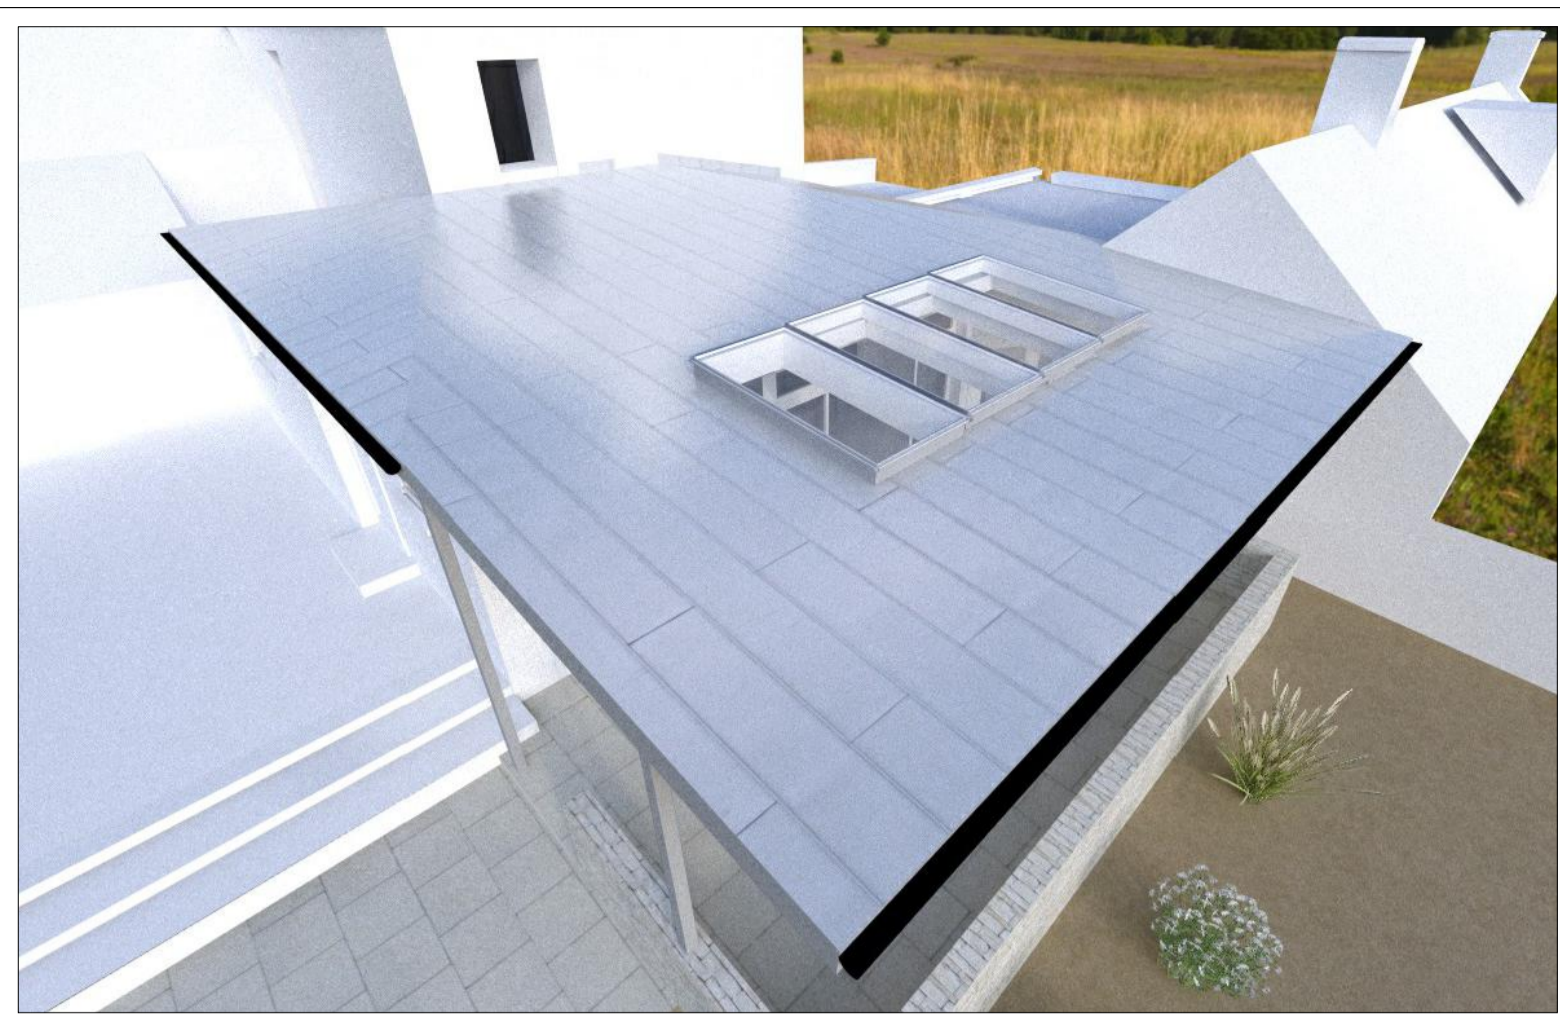

Proposed North Elevation 1:100



Proposed West Elevation 1:100

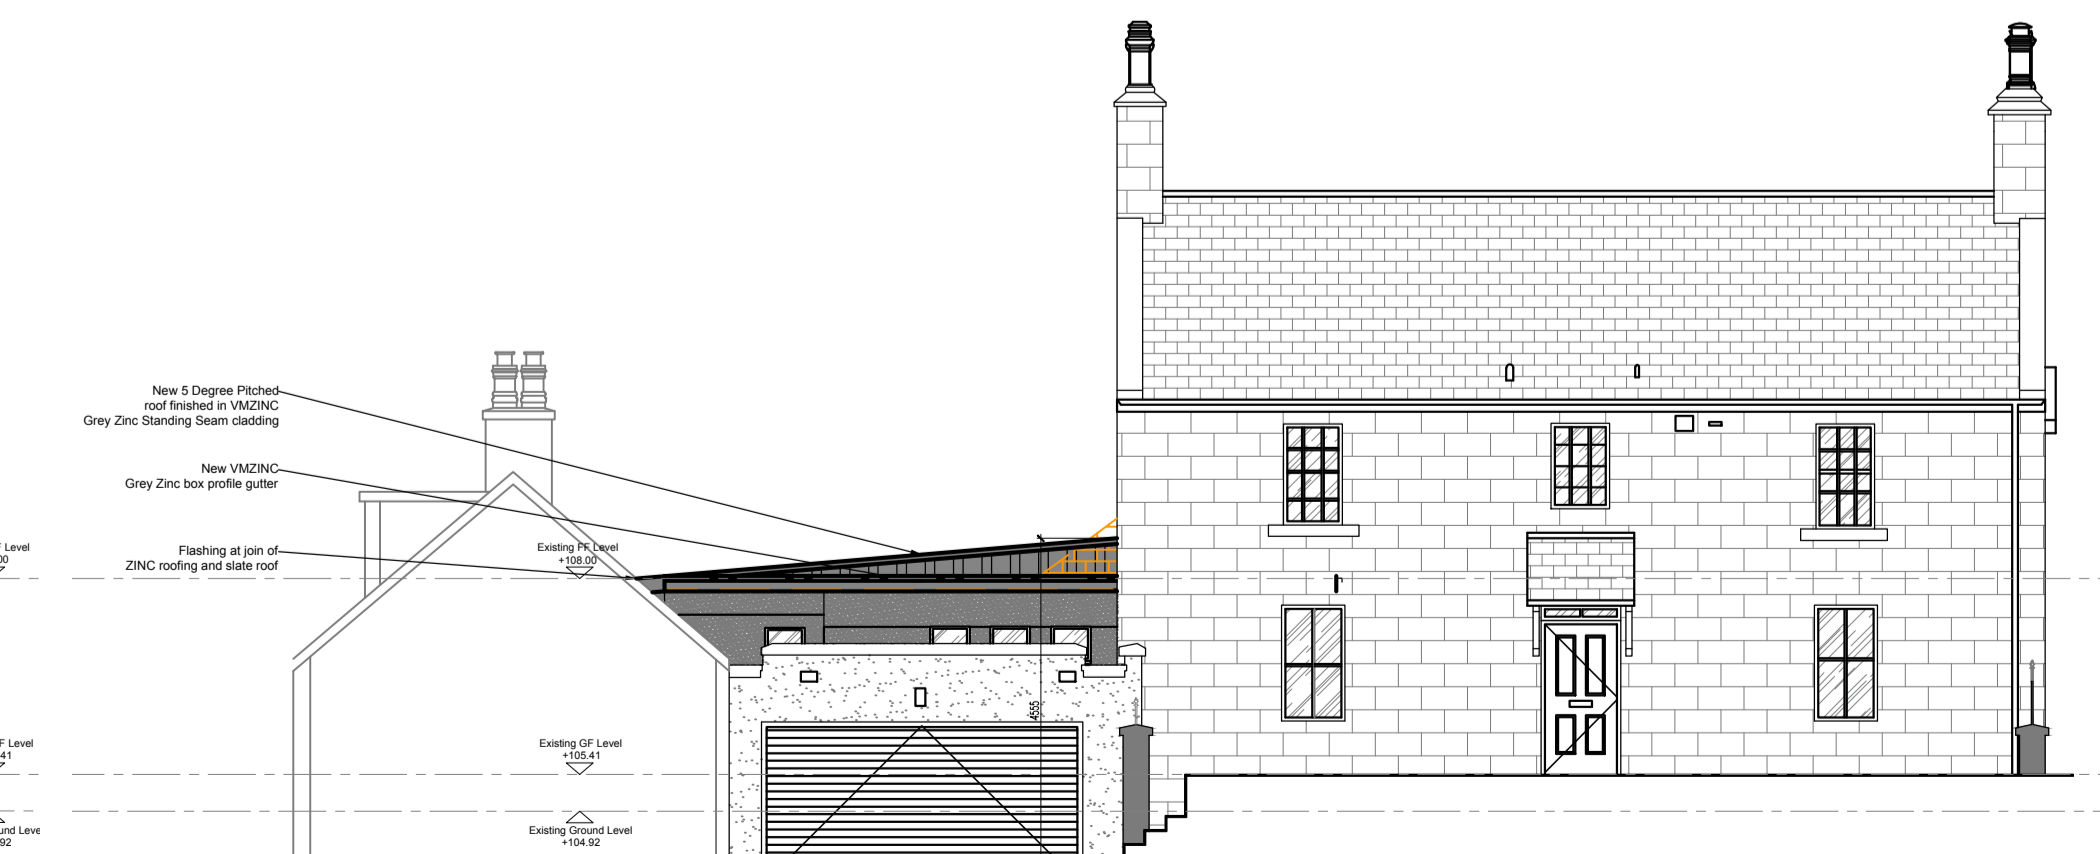

Proposed South Elevation 1:100

DO NOT SCALE FROM DRAWING
 All dimensions to be checked on site prior to construction and manufacture, and any discrepancies to be reported to Architect prior to ordering of materials and prior to carrying out any construction work.
 This drawing is copyrighted and must not be reproduced in whole or part without prior written permission. This drawing must not be scaled for construction purposes.
 CONSTRUCTION (DESIGN AND MANAGEMENT) REGULATIONS 2015
 The designs on this drawing are prepared with the consideration of the need to identify hazards and give regard to the hierarchy of risk control.
 This drawing is to be read in conjunction with project specific standard hazard and risk assessment, where relevant.
 Works to be carried out in accordance with the Construction Phase Health & Safety plan prepared by the Principal Contractor

| rev. | description | date |
|------|-------------|------|
| | | |

eb-architect Ltd
 Chartered Architect
 Office 10
 Badentony Business Centre
 Badentony Crescent
 Portlethen
 AB12 4YD
 eb-architect.com 01224 969600

client:
Mr Nicholas Whittaker
 The Hollies, High Street,
 Auchenblae, AB30 1XR

project:
External Canopy & Roof Replacement

drawing:
Proposed Plan, Section & Elevations

status:
Planning (Stage 3)

scale: 1:50 @ A1 drawn by: EP
 date: 11.09.2023 check by: EB

job no. 2373 dwg no. PL02 rev.