


House

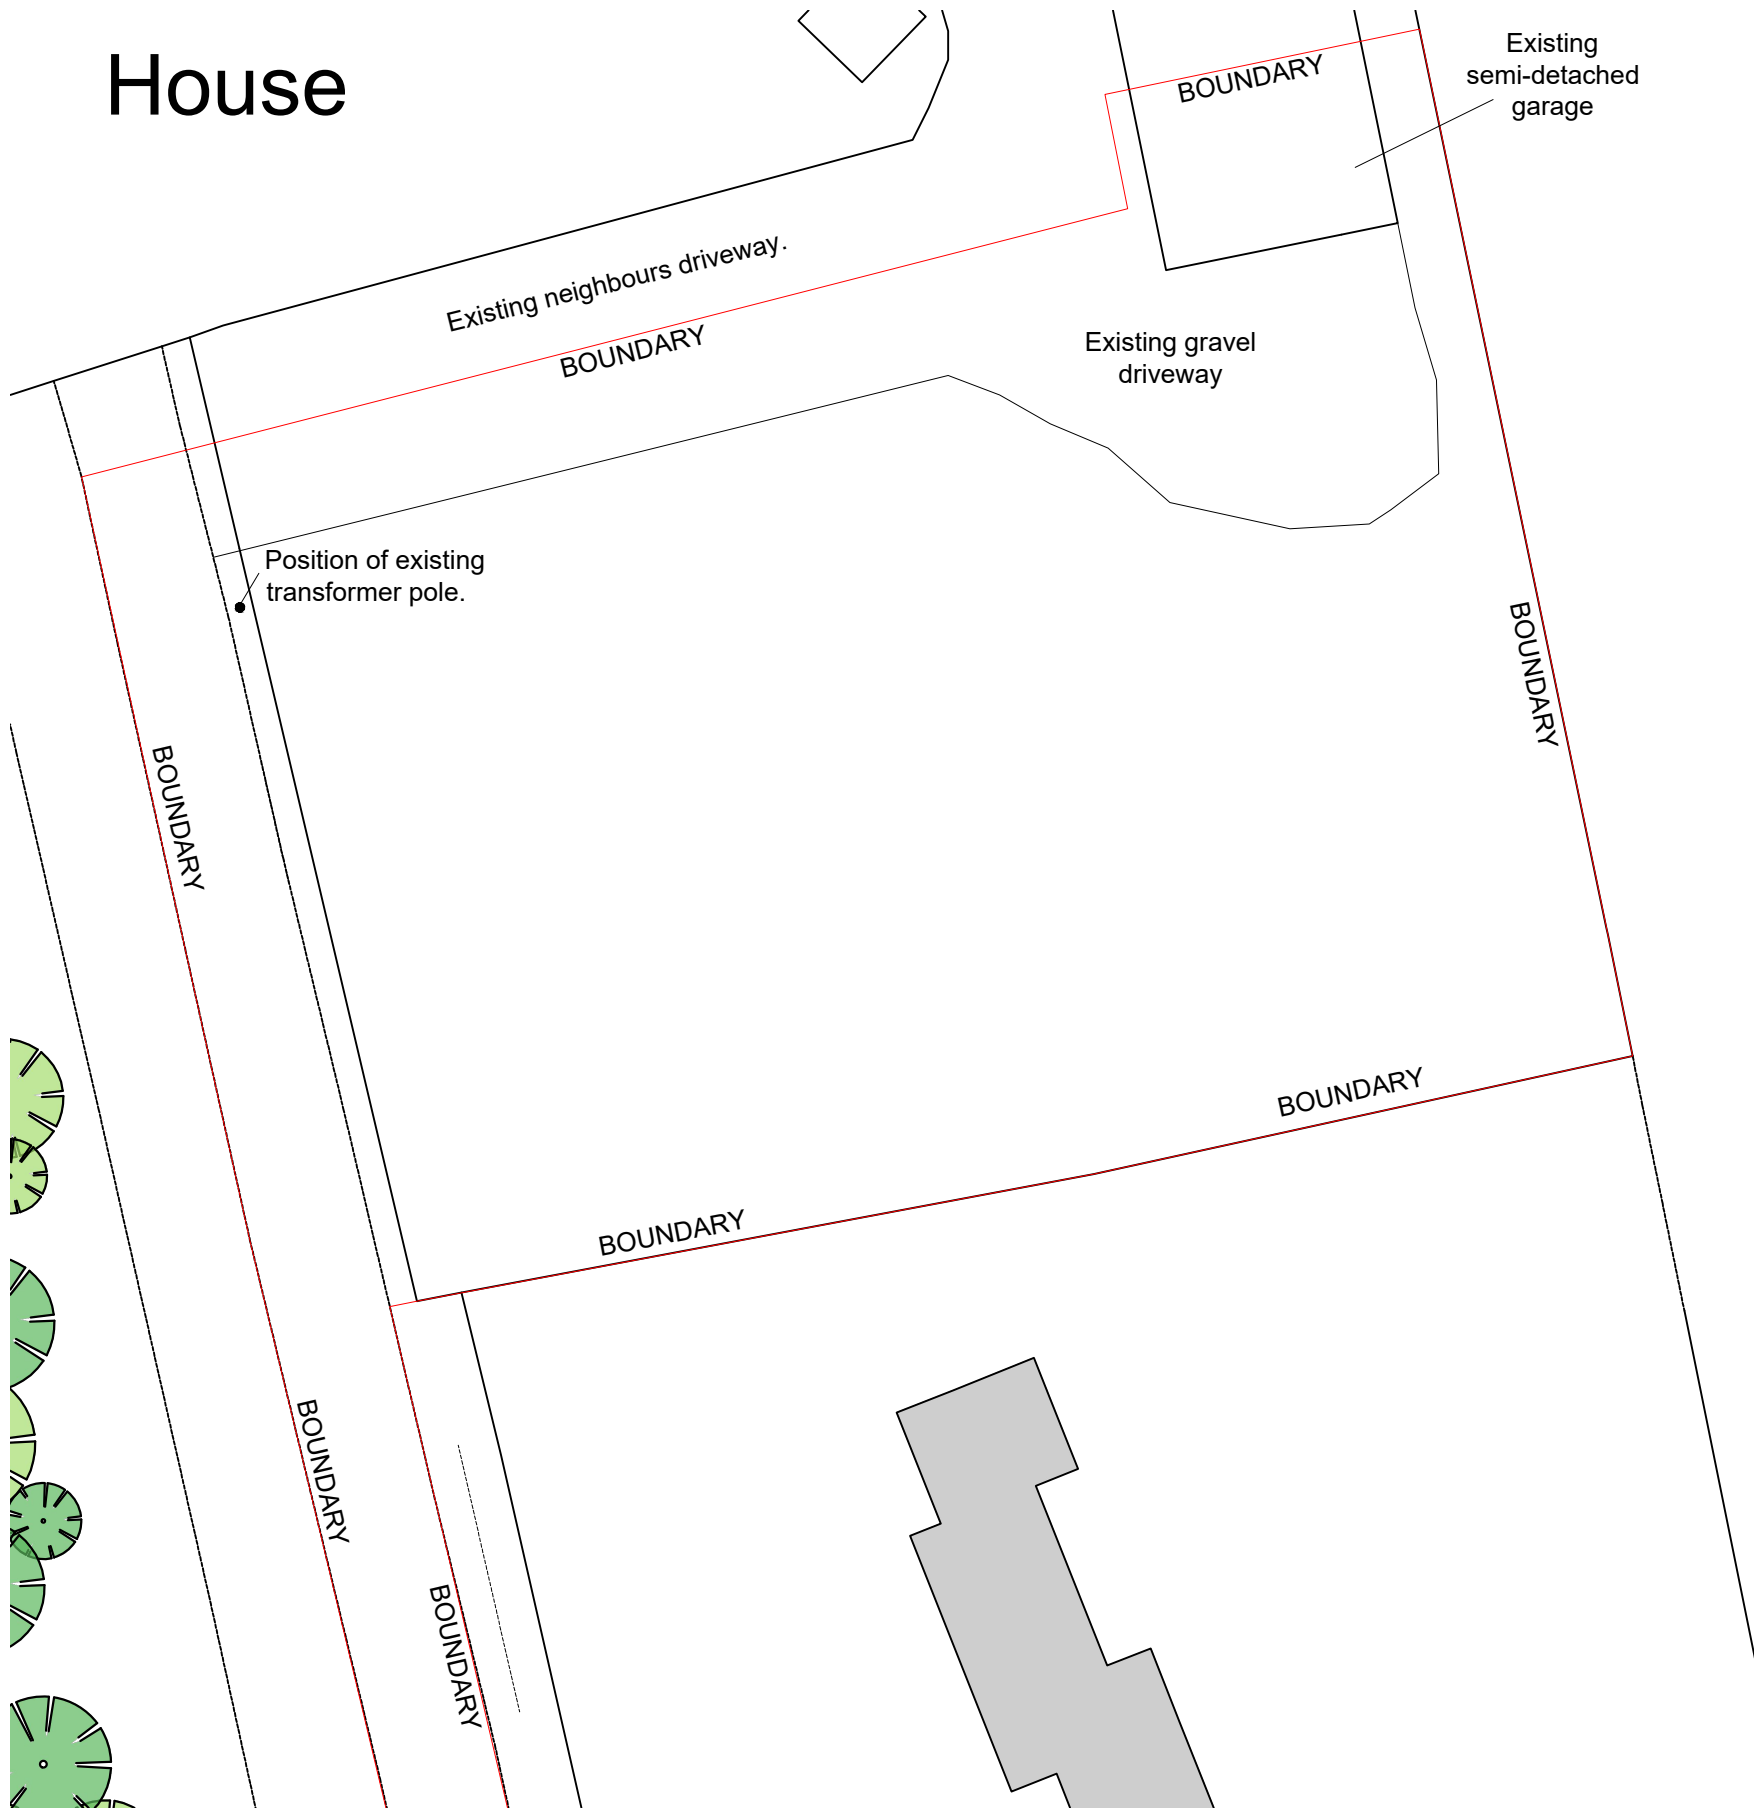

Site Plan - Scale 1.250



Location Plan - Scale 1.2500

	Scale - A3 0 25 50 75 100 125 1:2500 Scale 1cm = 25m	Drawing Title Existing Site & Location	Drawn By KM	Drawn By SWP	Revisions	Job Title: Change of House Design at Land Adjacent to Kirk House, Crosspoles, Marykirk	
	0 2.5 5 7.5 10 12.5 1:250 Scale 1cm = 2.5m	Drawing No. 2024 CPM 03	Date March 2024	DO NOT SCALE FROM DRAWINGS			