



Notes


This document is issued for the party which commissioned it and for specific purposes connected with the captioned project only. It should not be relied upon by any other party or used for any other purpose.  
 Darren Baird Architecture accepts no responsibility for the consequences of this document being relied upon by any other party, or being used for any other purpose, or containing any error or omission which is due to an error or omission in data supplied to us by other parties.

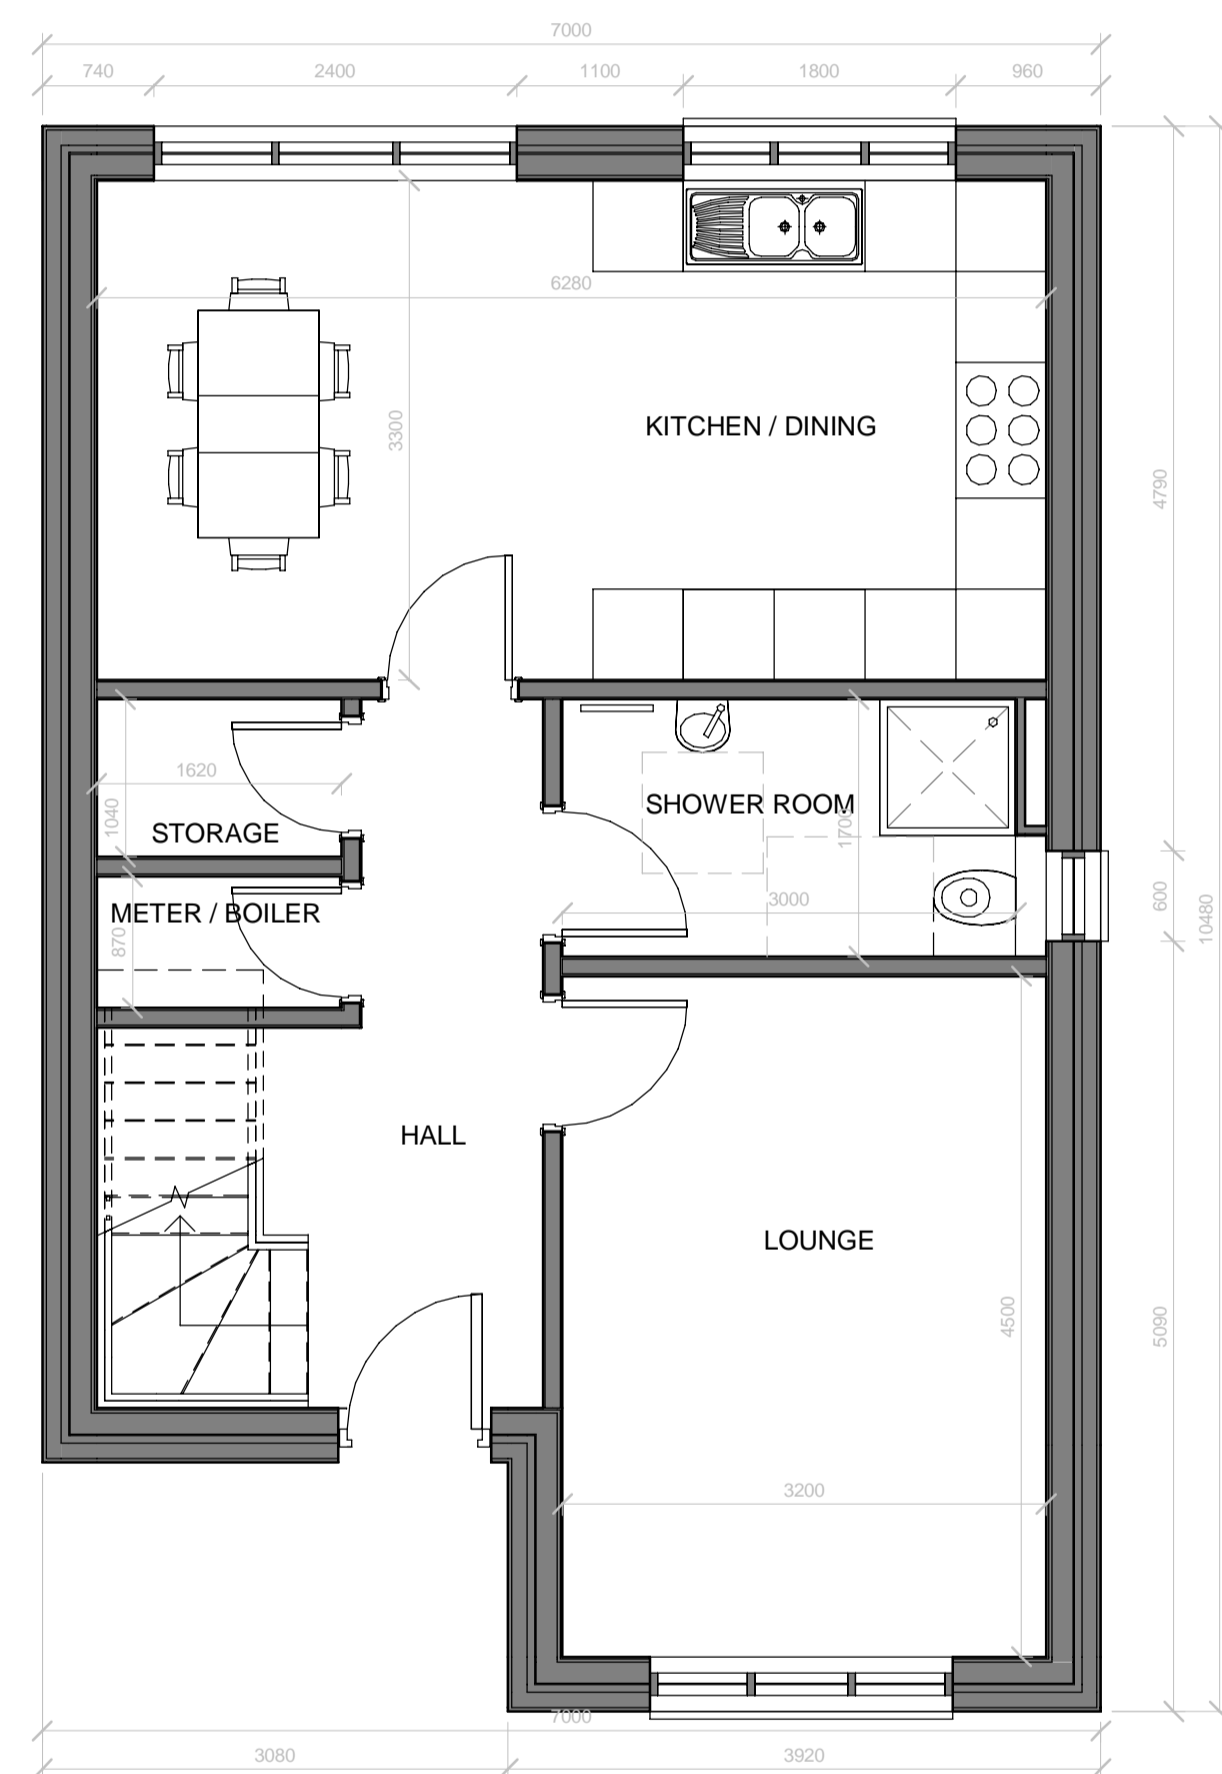

**Ground Floor Plan**  
1 : 50

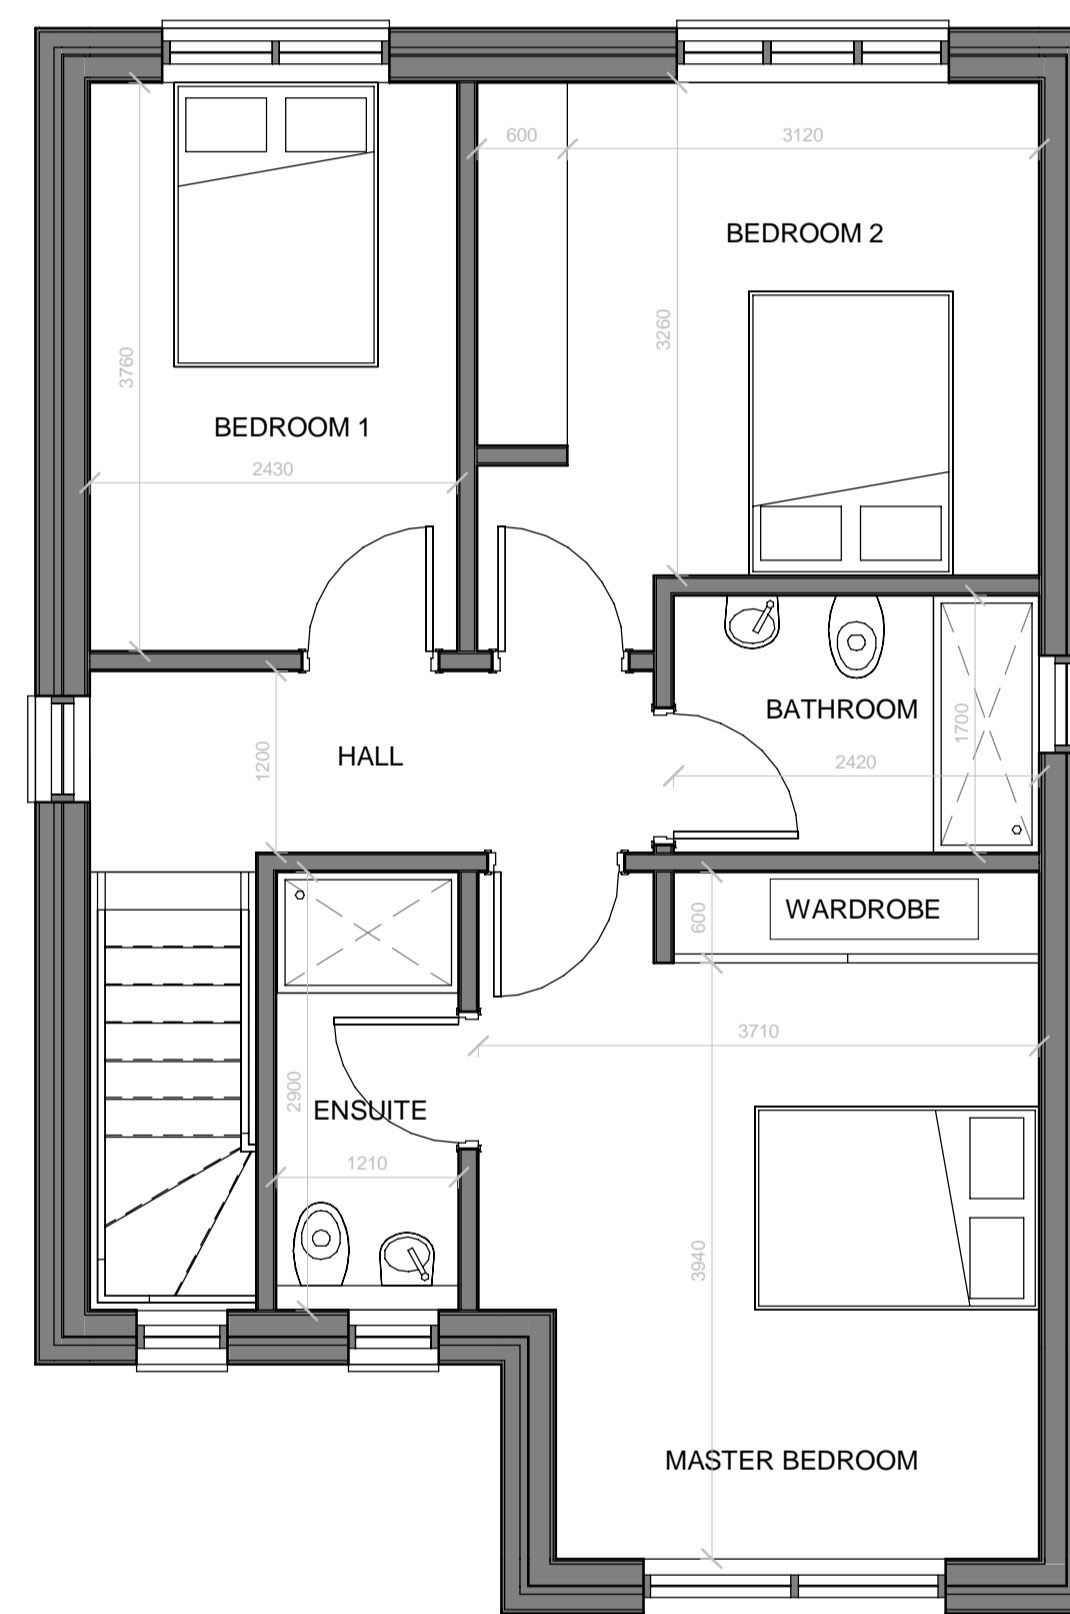

**First Floor Plan**  
1 : 50

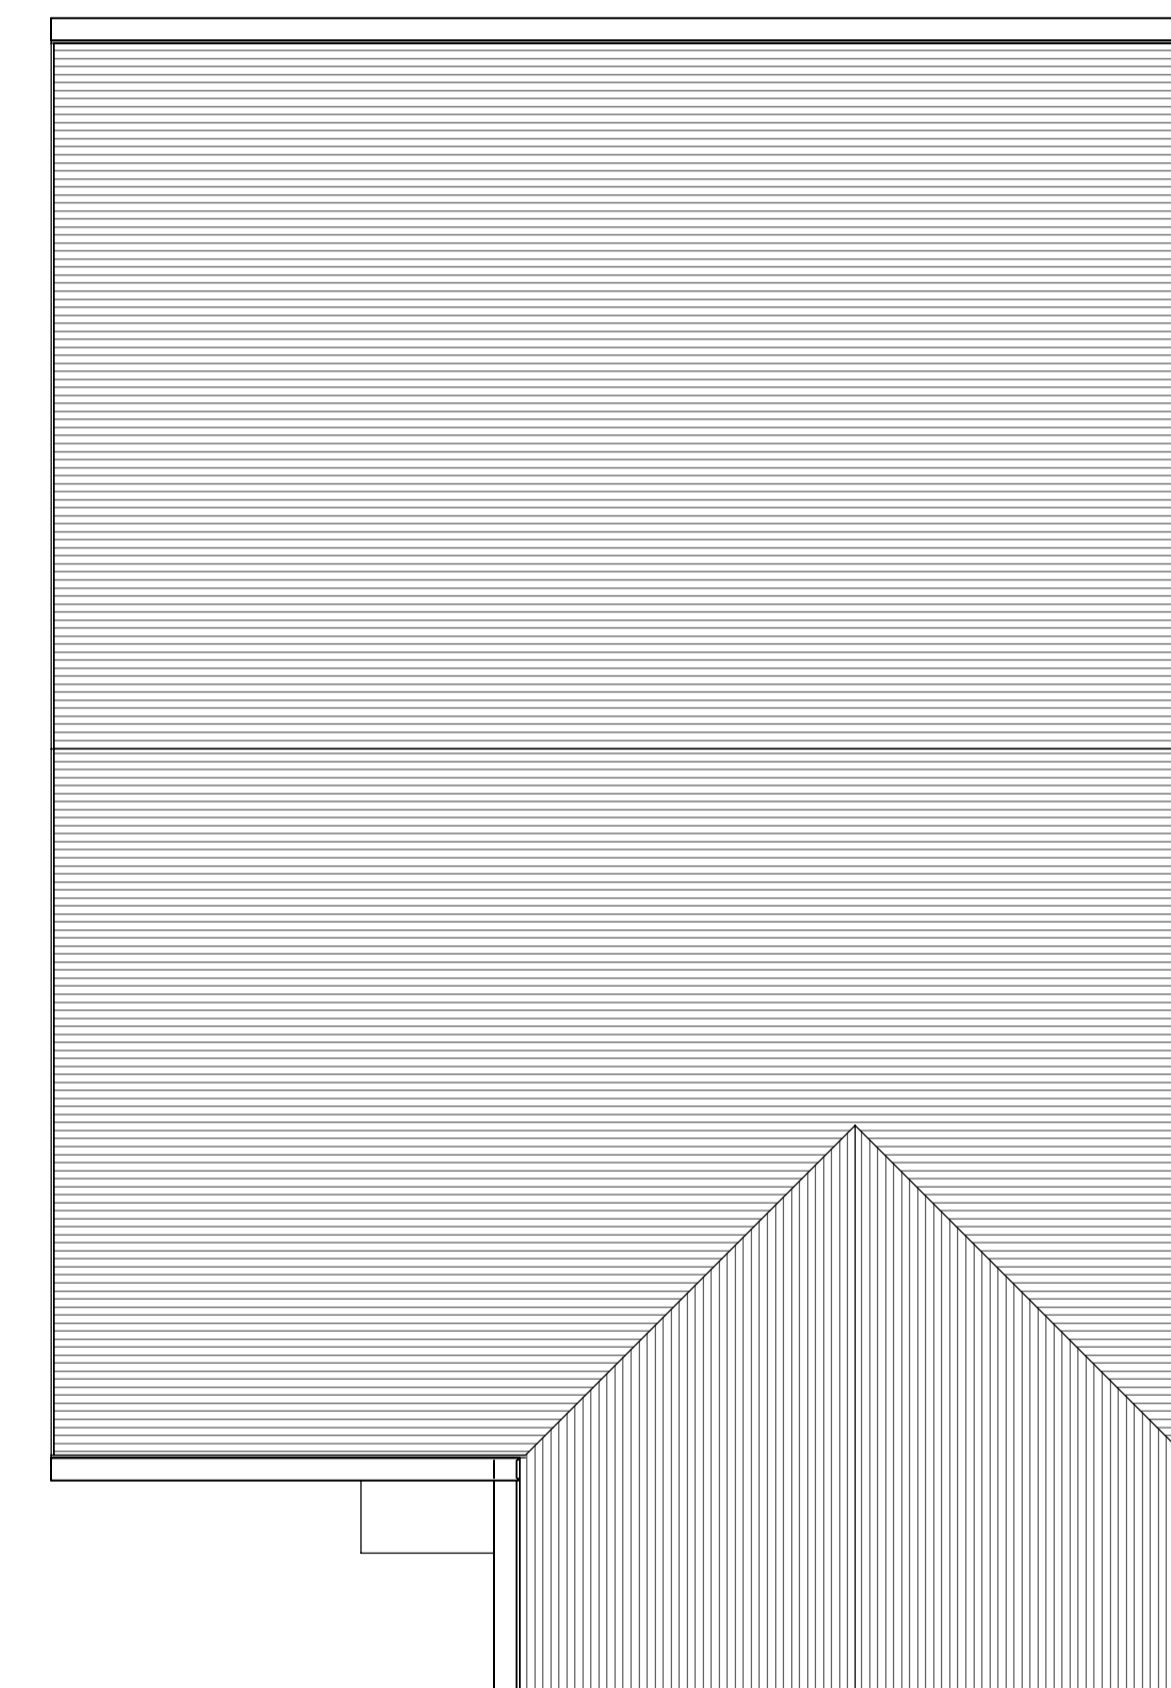

**Roof Level Plan**  
1 : 50

Rev	Date	Drawn	Description
-----	------	-------	-------------



**DARREN BAIRD  
ARCHITECTURE**

Client  
 Mr John McCrory  
 4 Manse Road  
 Bargeddie  
 North Lanarkshire  
 G69 6UB

Title  
 Planning Application -  
 Type 1 - Proposed  
 Ground Floor Plan

Scale at A1	Status	Rev
As Shown	PRE	A

Drawing Number  
 DBA-032017-AR-00-0003

