

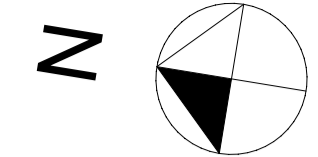


Notes

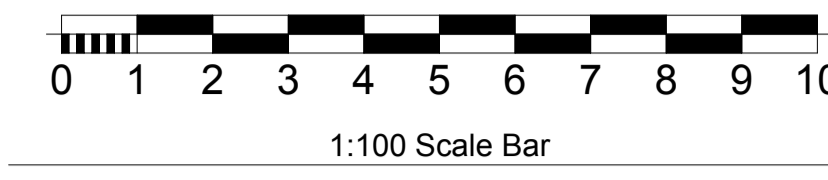

Ground Floor GA


1:100

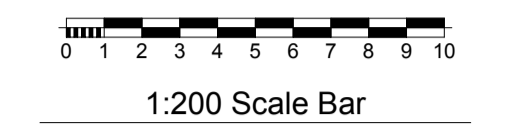

E1

Front Elevation


1:100

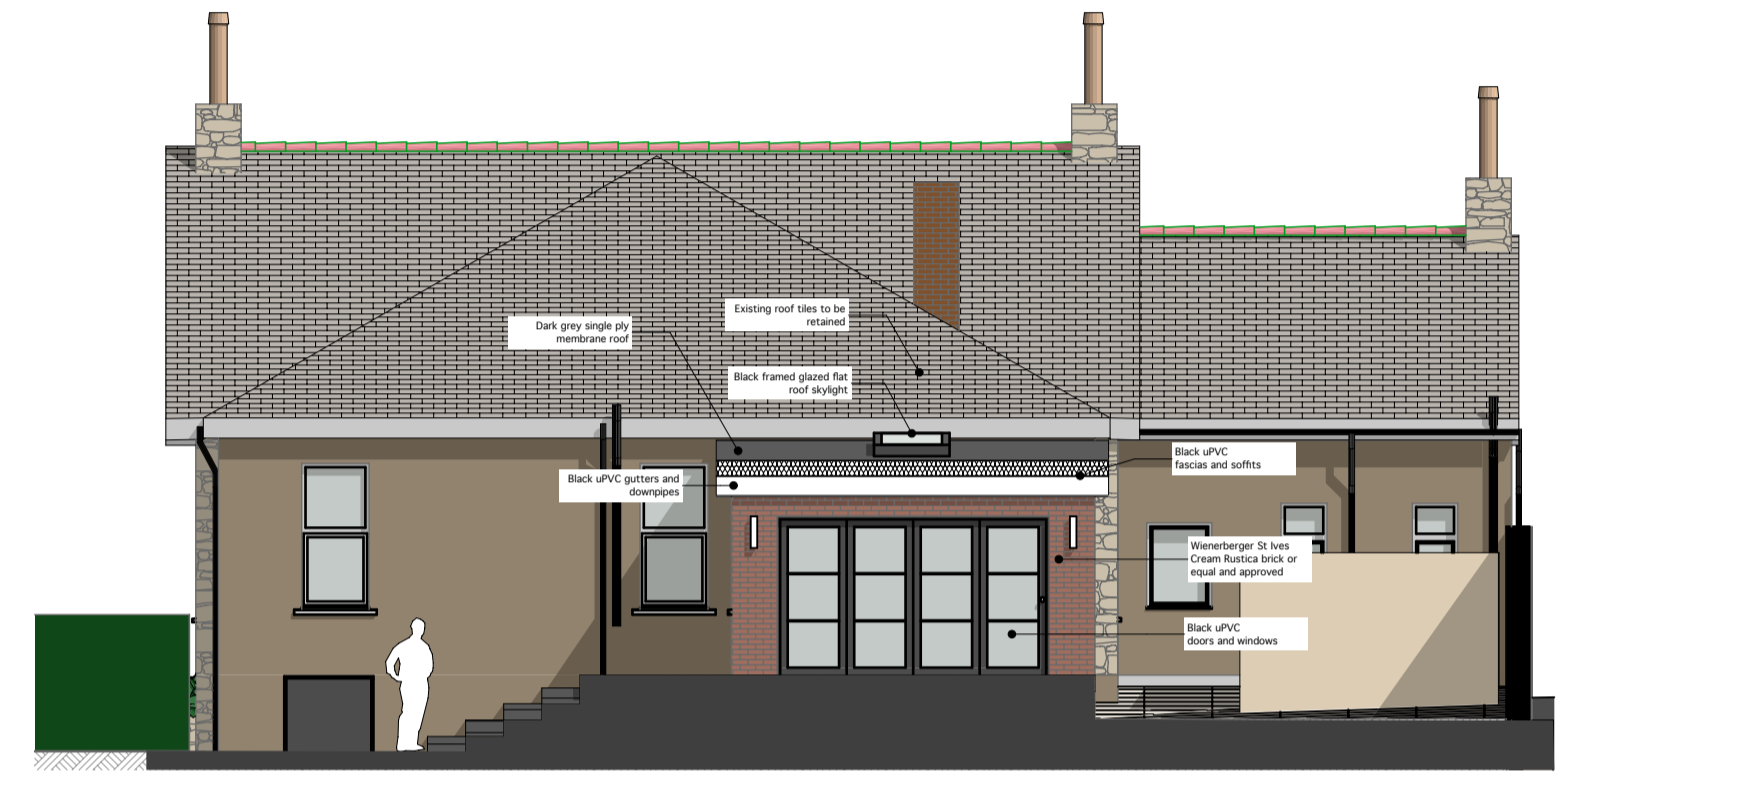

E2

Rear Elevation

1:100

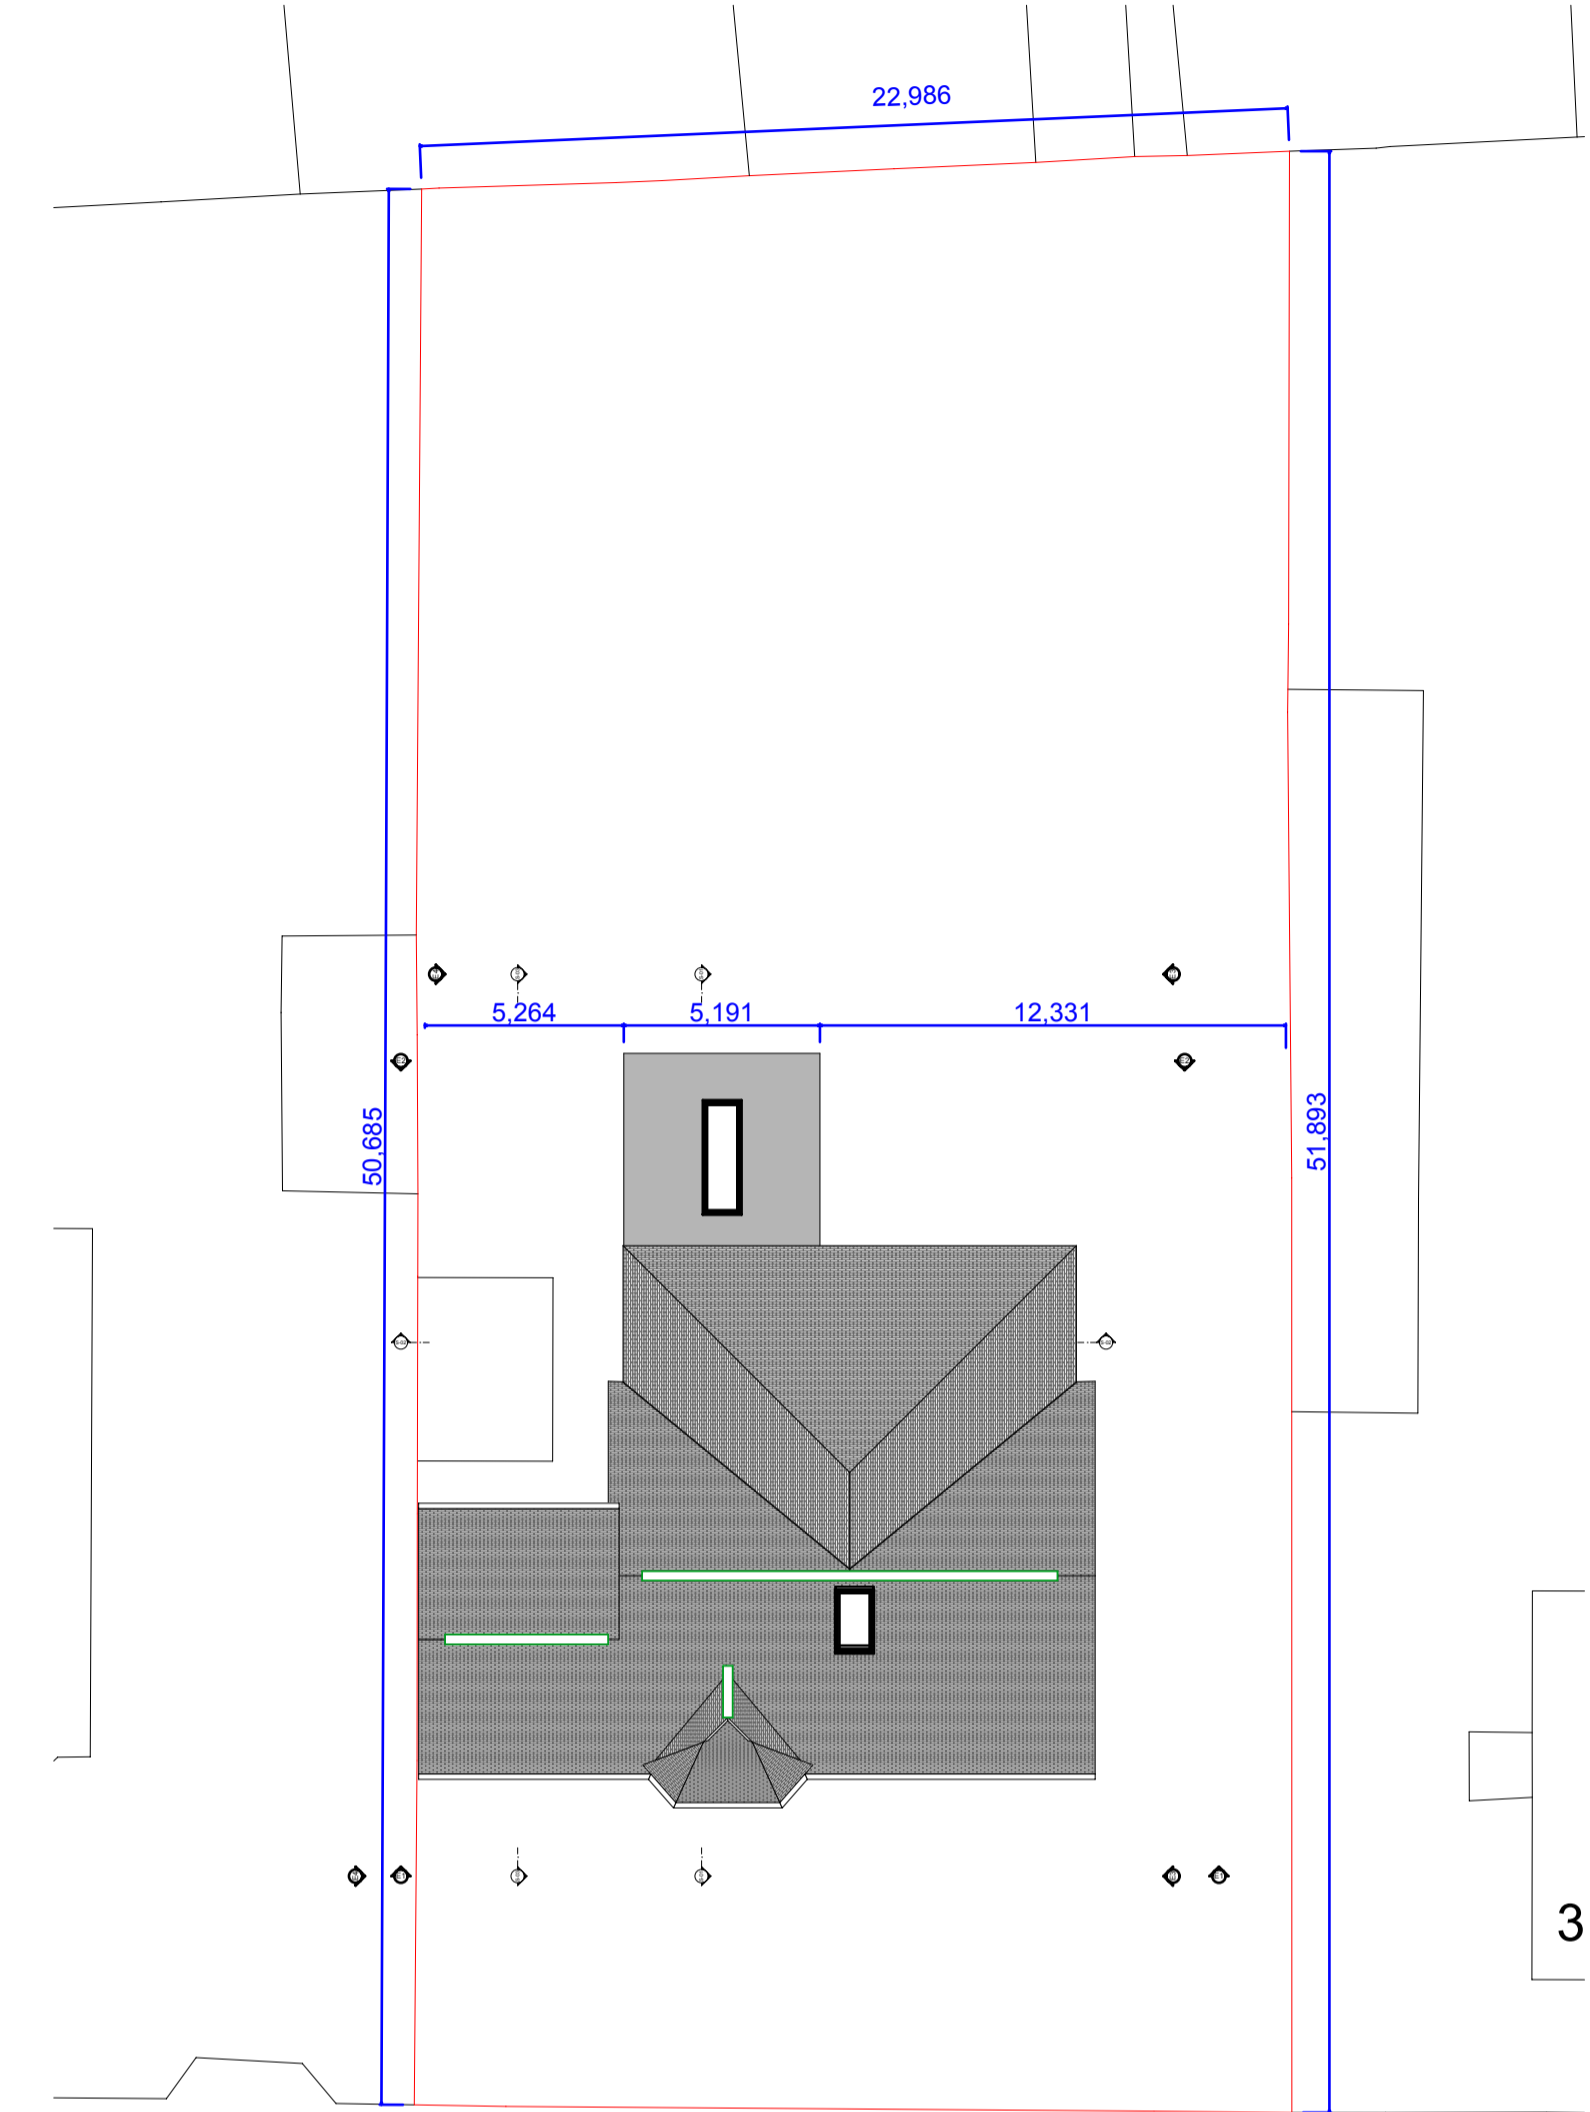

WOOD STREET

Site Plan


1:200



S-01

Section Y-Y

1:100

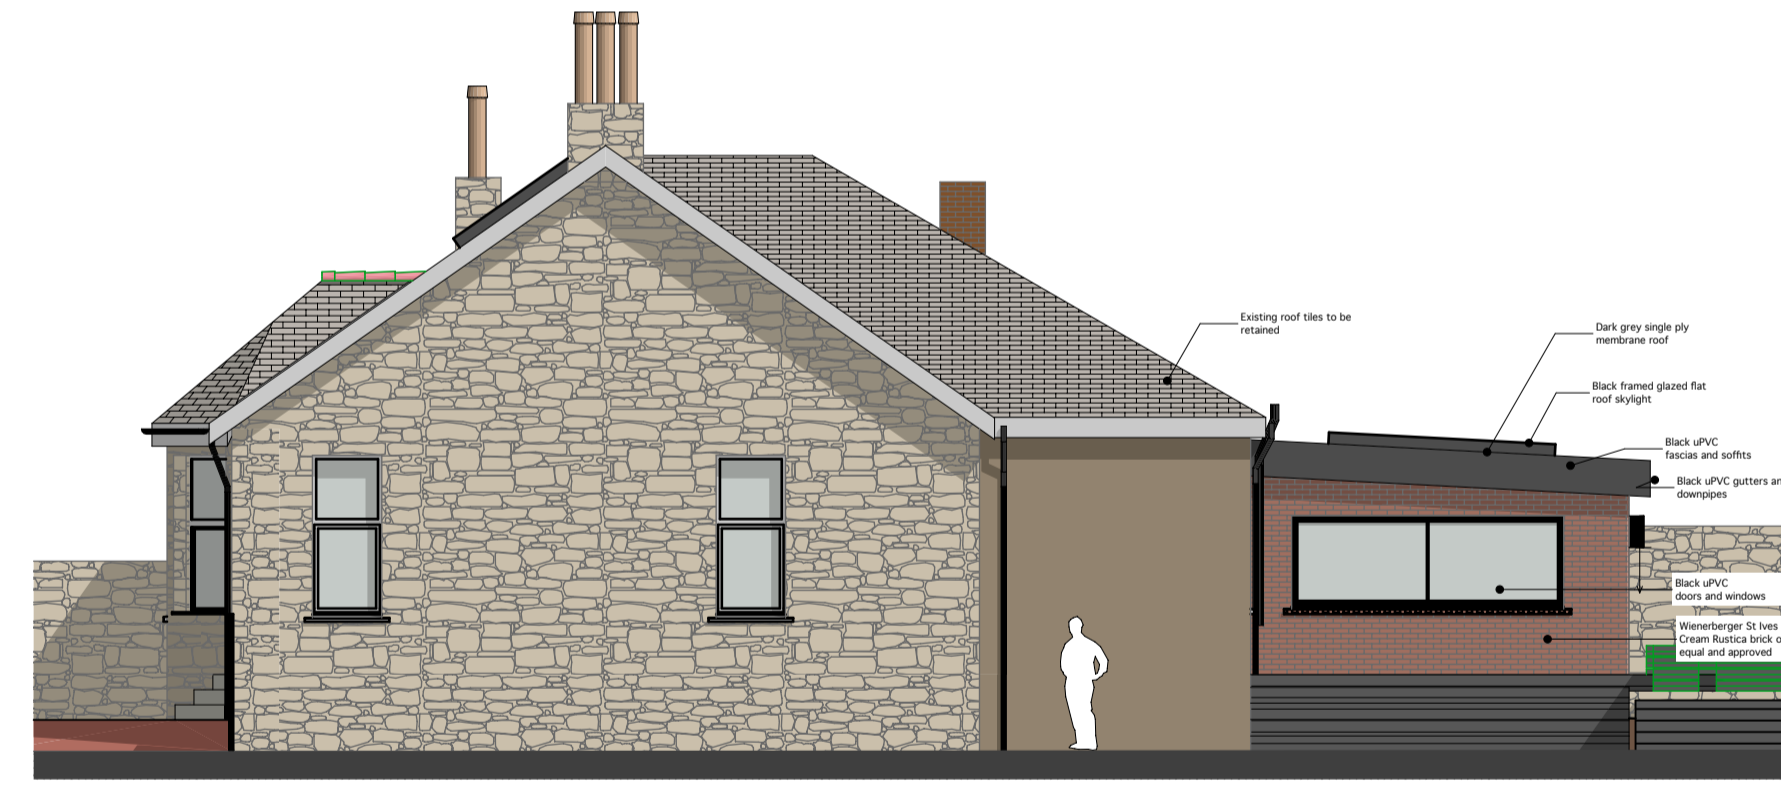

E3

Side Elevation


1:100



S-02

Section X-X

1:100

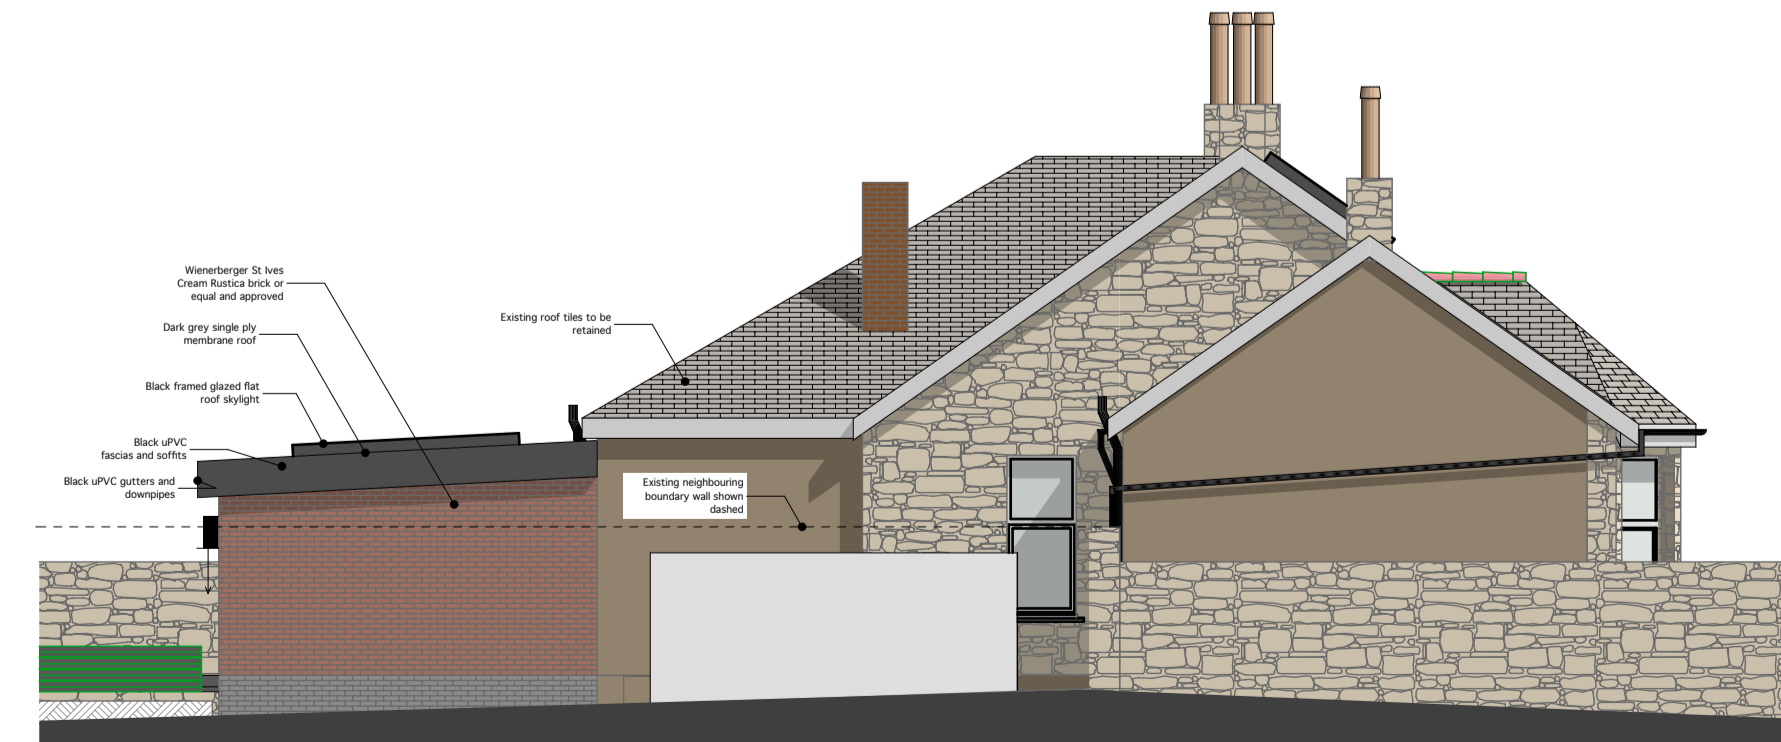

E4

Side Elevation

1:100



SJK architecture
 85 Greengairs Road
 Wattston
 Airdrie
 ML6 7SY
 tel: 07970611997
 email: info@sjkarchitecture.co.uk
 web: www.sjkarchitecture.co.uk

Job Title
**Single Storey Rear Extension
 32 Wood Street
 Blairhill, Coatbridge
 ML5 1LY**

Drawing Name
**PROPOSED
 Plans, Elevations and Sections**

Drawing Status
Planning Submission

Drawn by
 SJ
 Date
 March '24

Checked by
 SJ
 Date
 March '24

Drawing Scale
 As Noted @ A1

Layout ID
3585 AP0002

Revision