


4 Ground Floor 1:100




E1 Front Elevation 1:100



E2 Rear Elevation 1:100

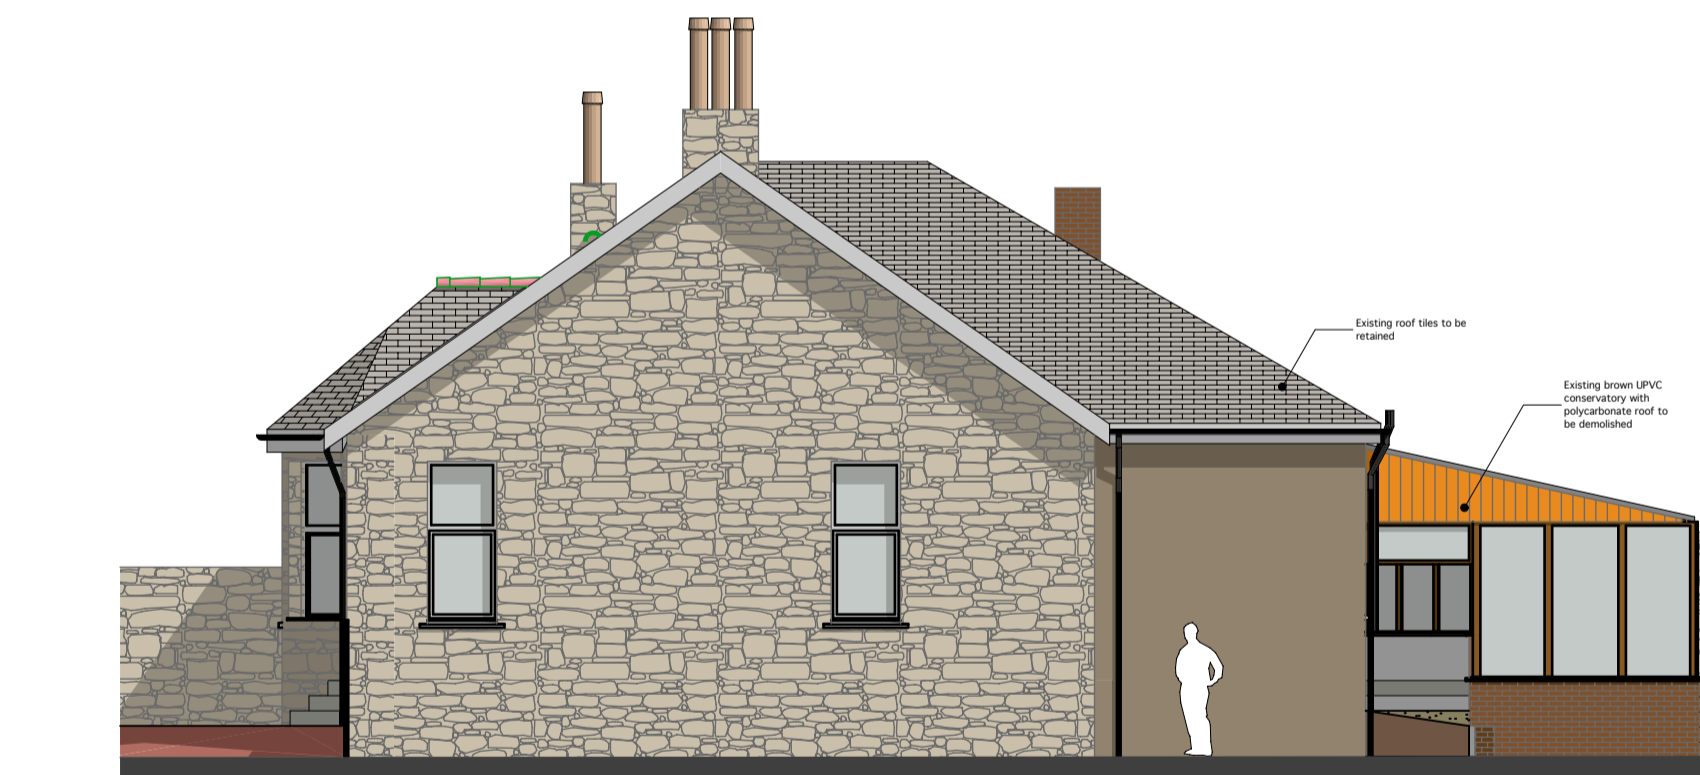

E3 Side Elevation 1:100

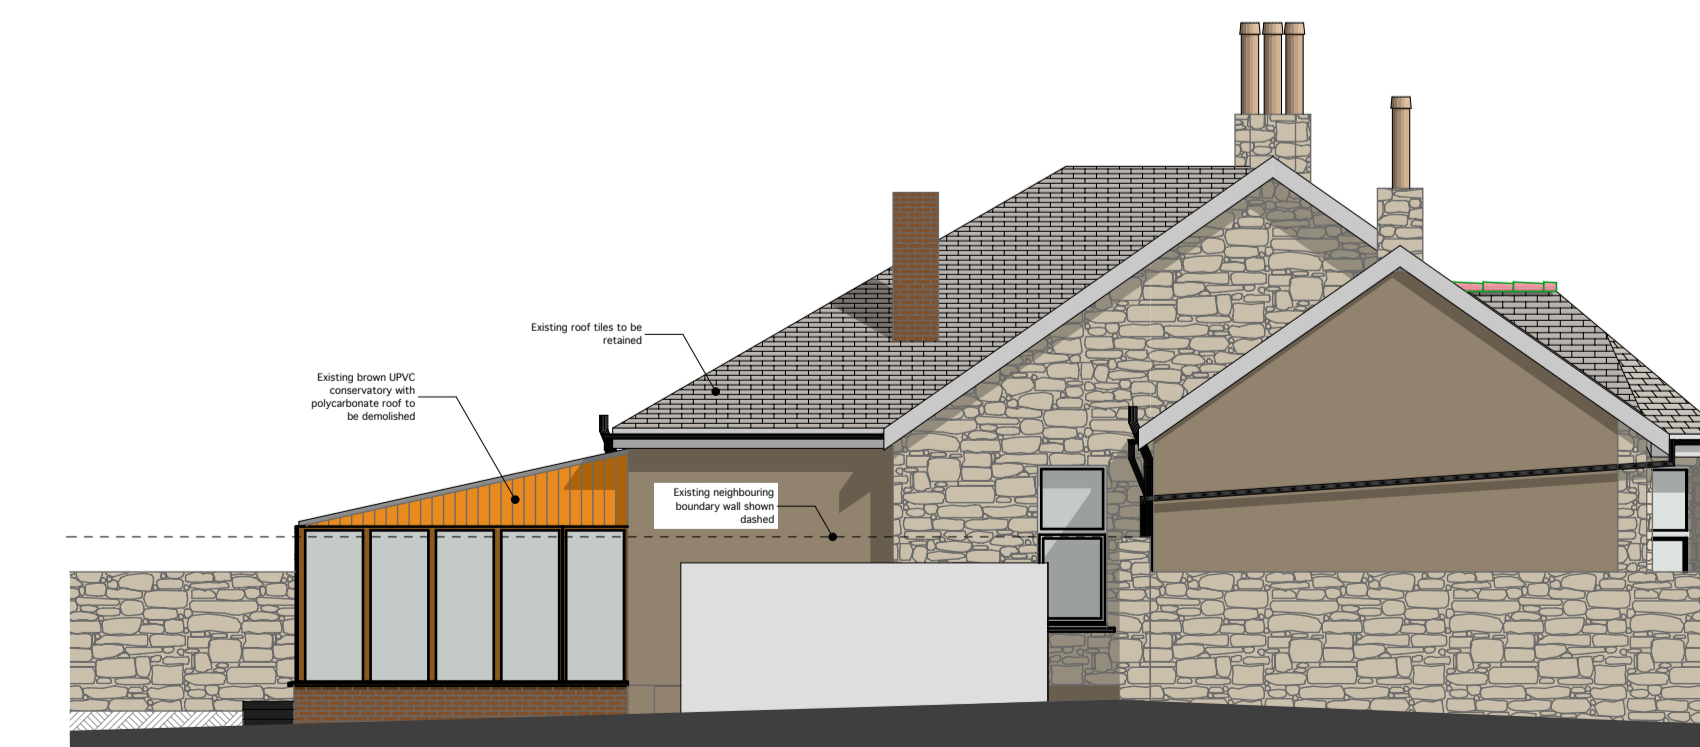



E4 Side Elevation 1:100



S-01 Section Y-Y 1:100






S-02 Section X-X 1:100

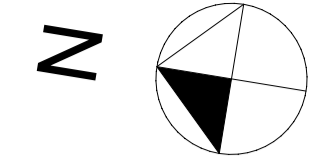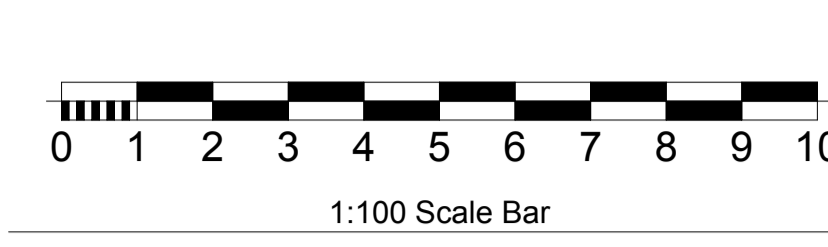

© Copyright SJK architecture.  
 Figured dimensions only are to be taken from this drawing. Do not scale. All dimensions are to be checked on site prior to any work commencing. If in doubt ask.

Notes

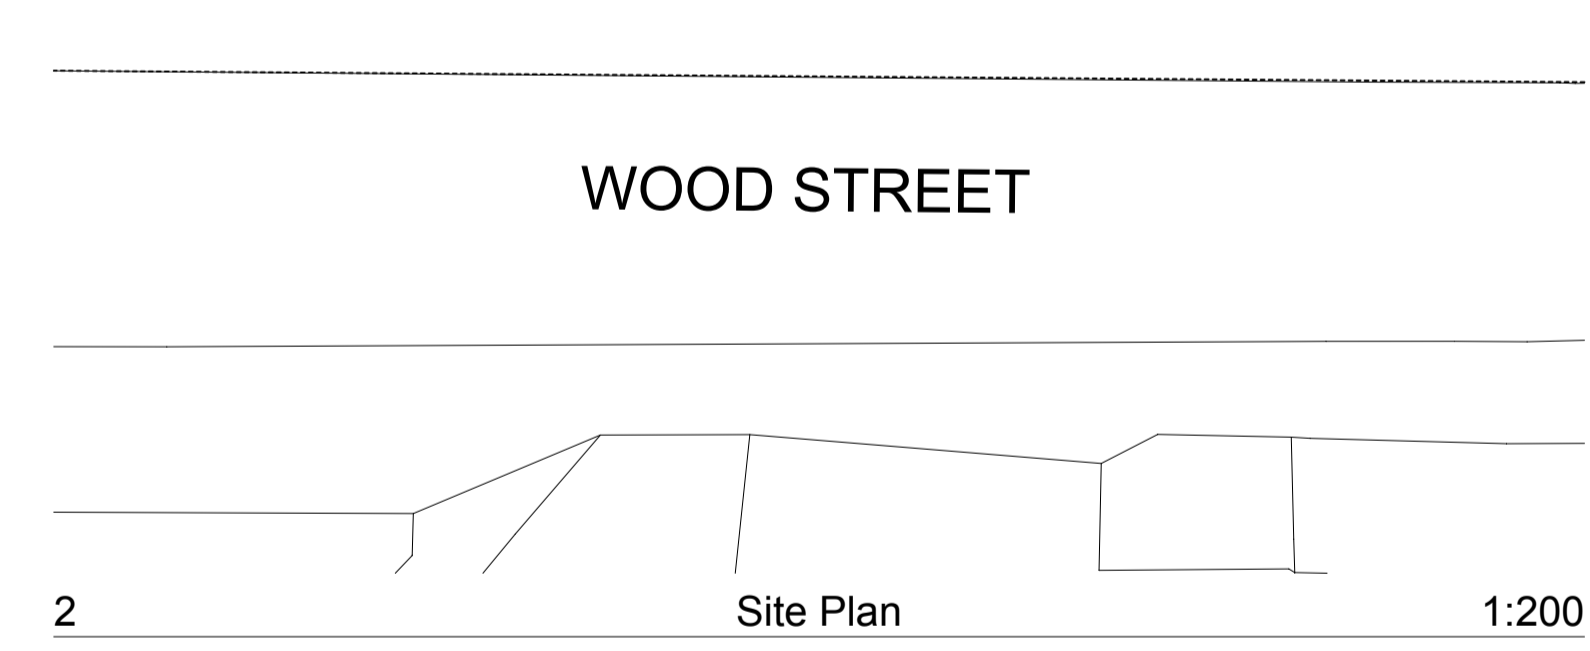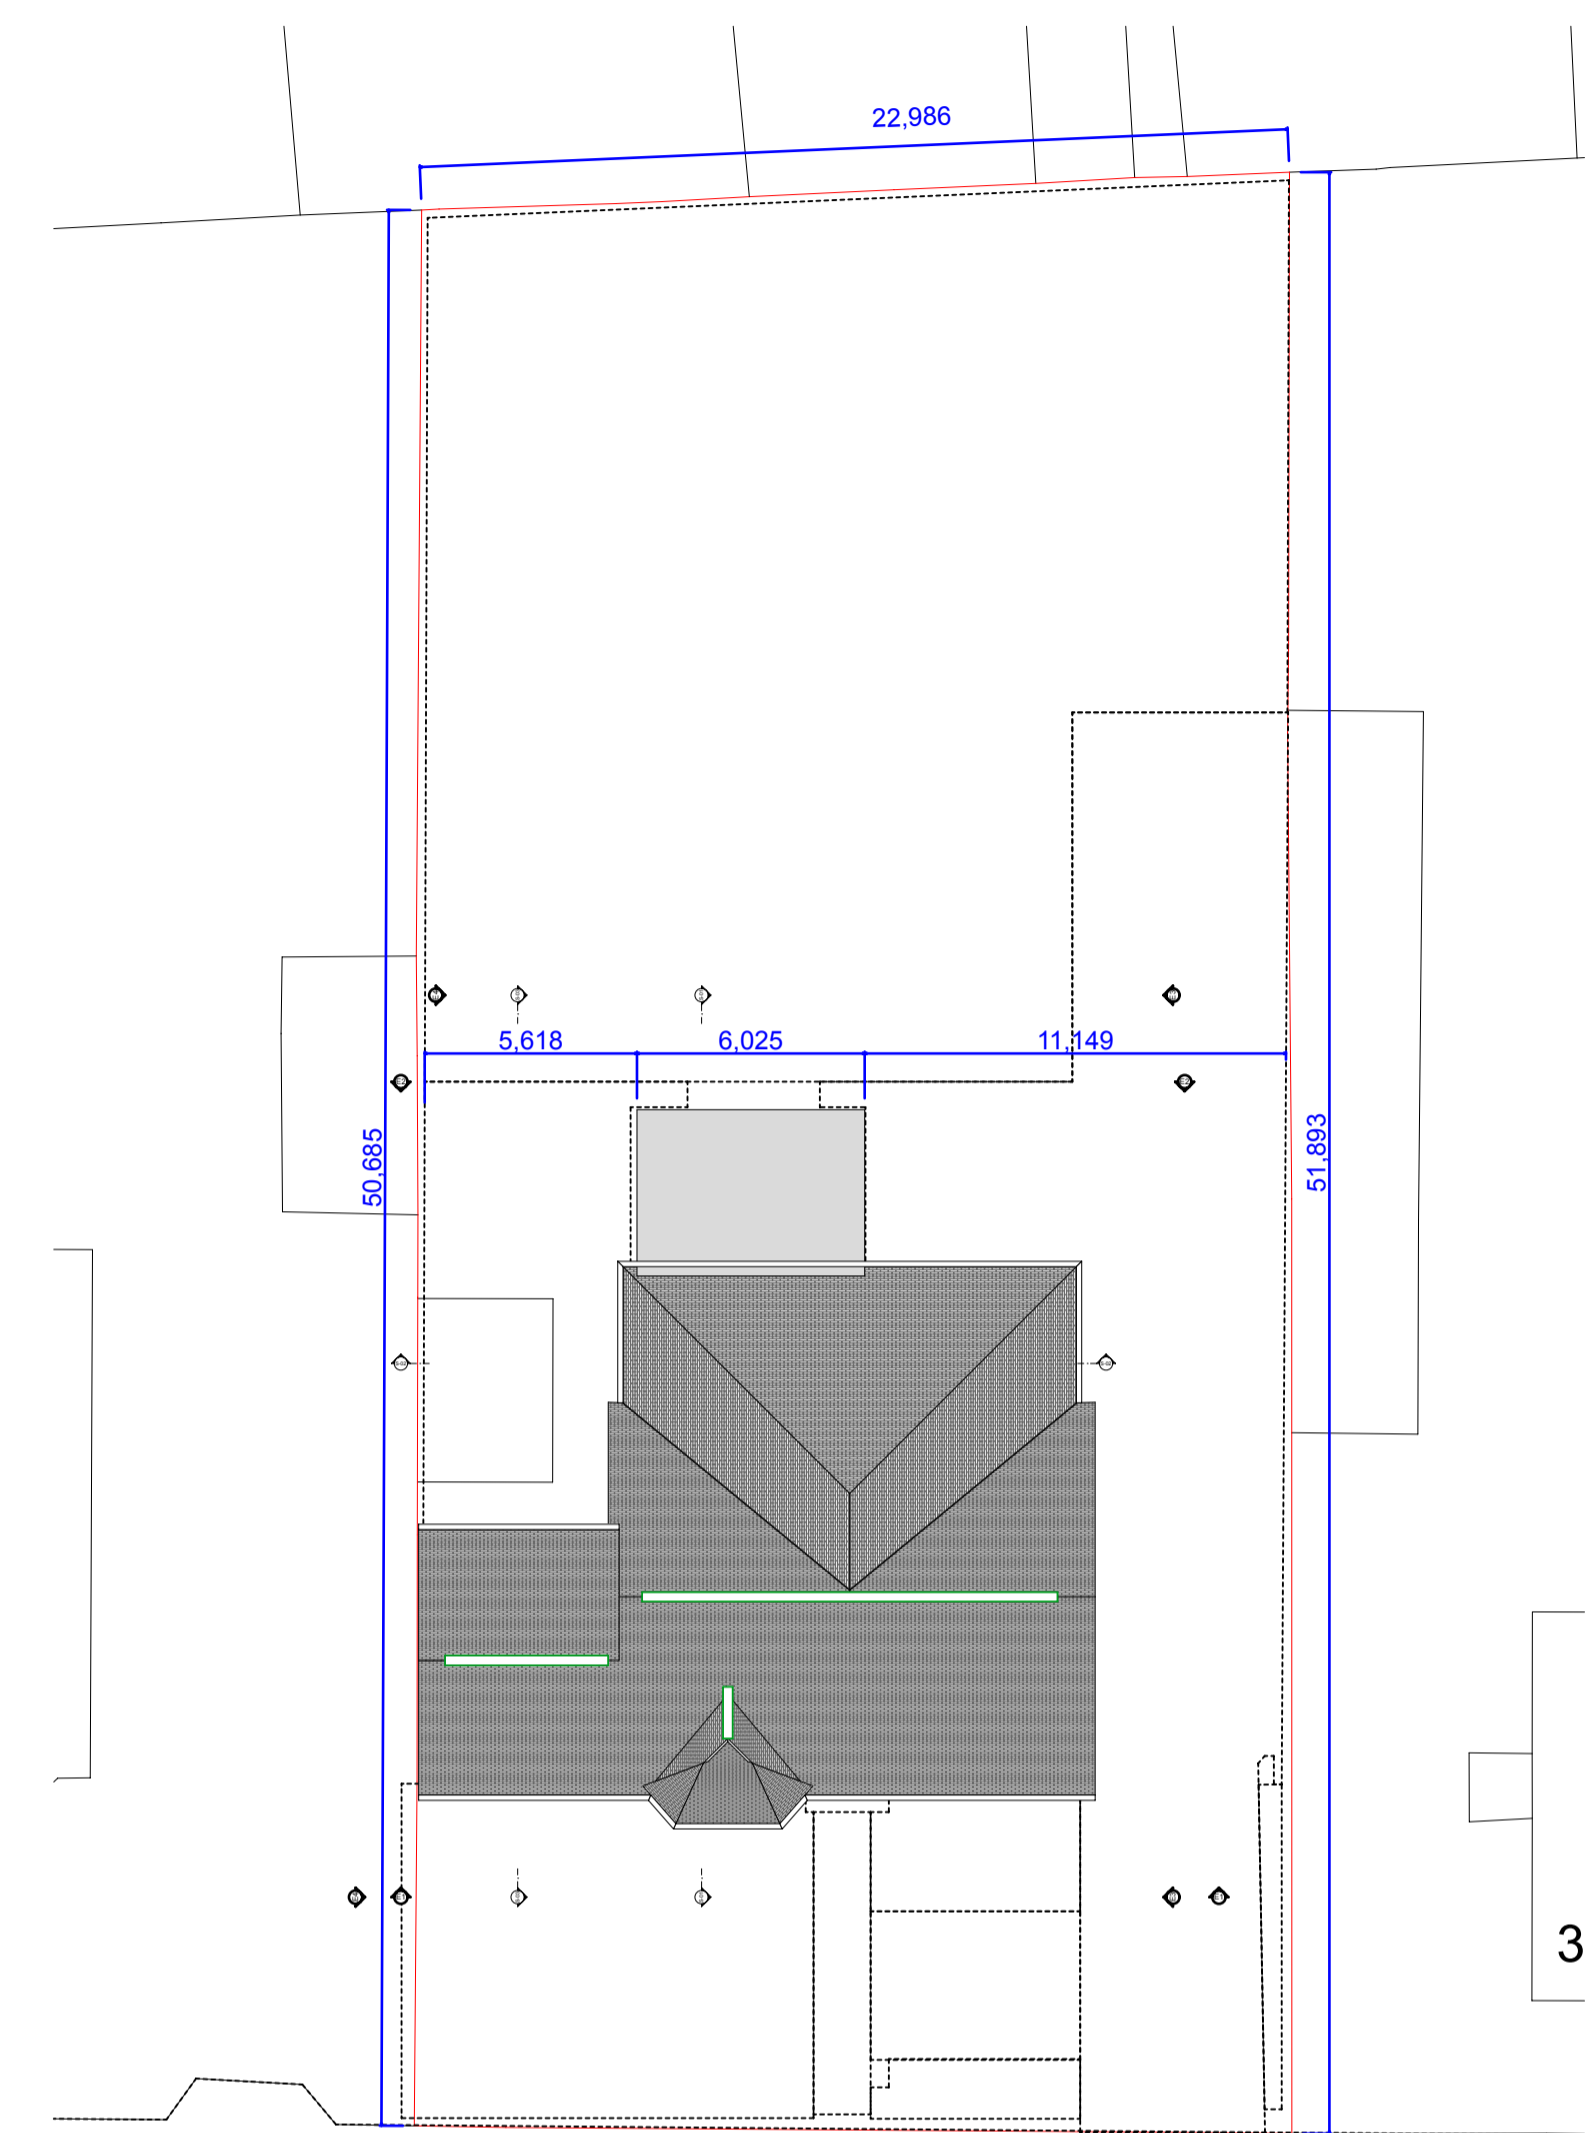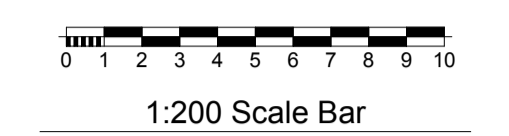

2 Site Plan 1:200



**SJK** architecture  
 85 Greengairs Road  
 Wattston  
 Airdrie  
 ML6 7SY  
 tel: 07970611997  
 email: info@sjkarchitecture.co.uk  
 web: www.sjkarchitecture.co.uk

Job Title  
**Single Storey Rear Extension**  
 32 Wood Street  
 Blairhill, Coatbridge  
 ML5 1LY

Drawing Name  
**EXISTING**  
 Plans, Elevations and Sections

Drawing Status  
**Planning Submission**

Drawn by  
 SJ Date  
 March '24

Checked by  
 SJ Date  
 March '24

Drawing Scale  
 As Noted @ A1

Layout ID  
**3585 AP0001** Revision