



EXISTING SITE PLAN

PROPOSED SITE PLAN

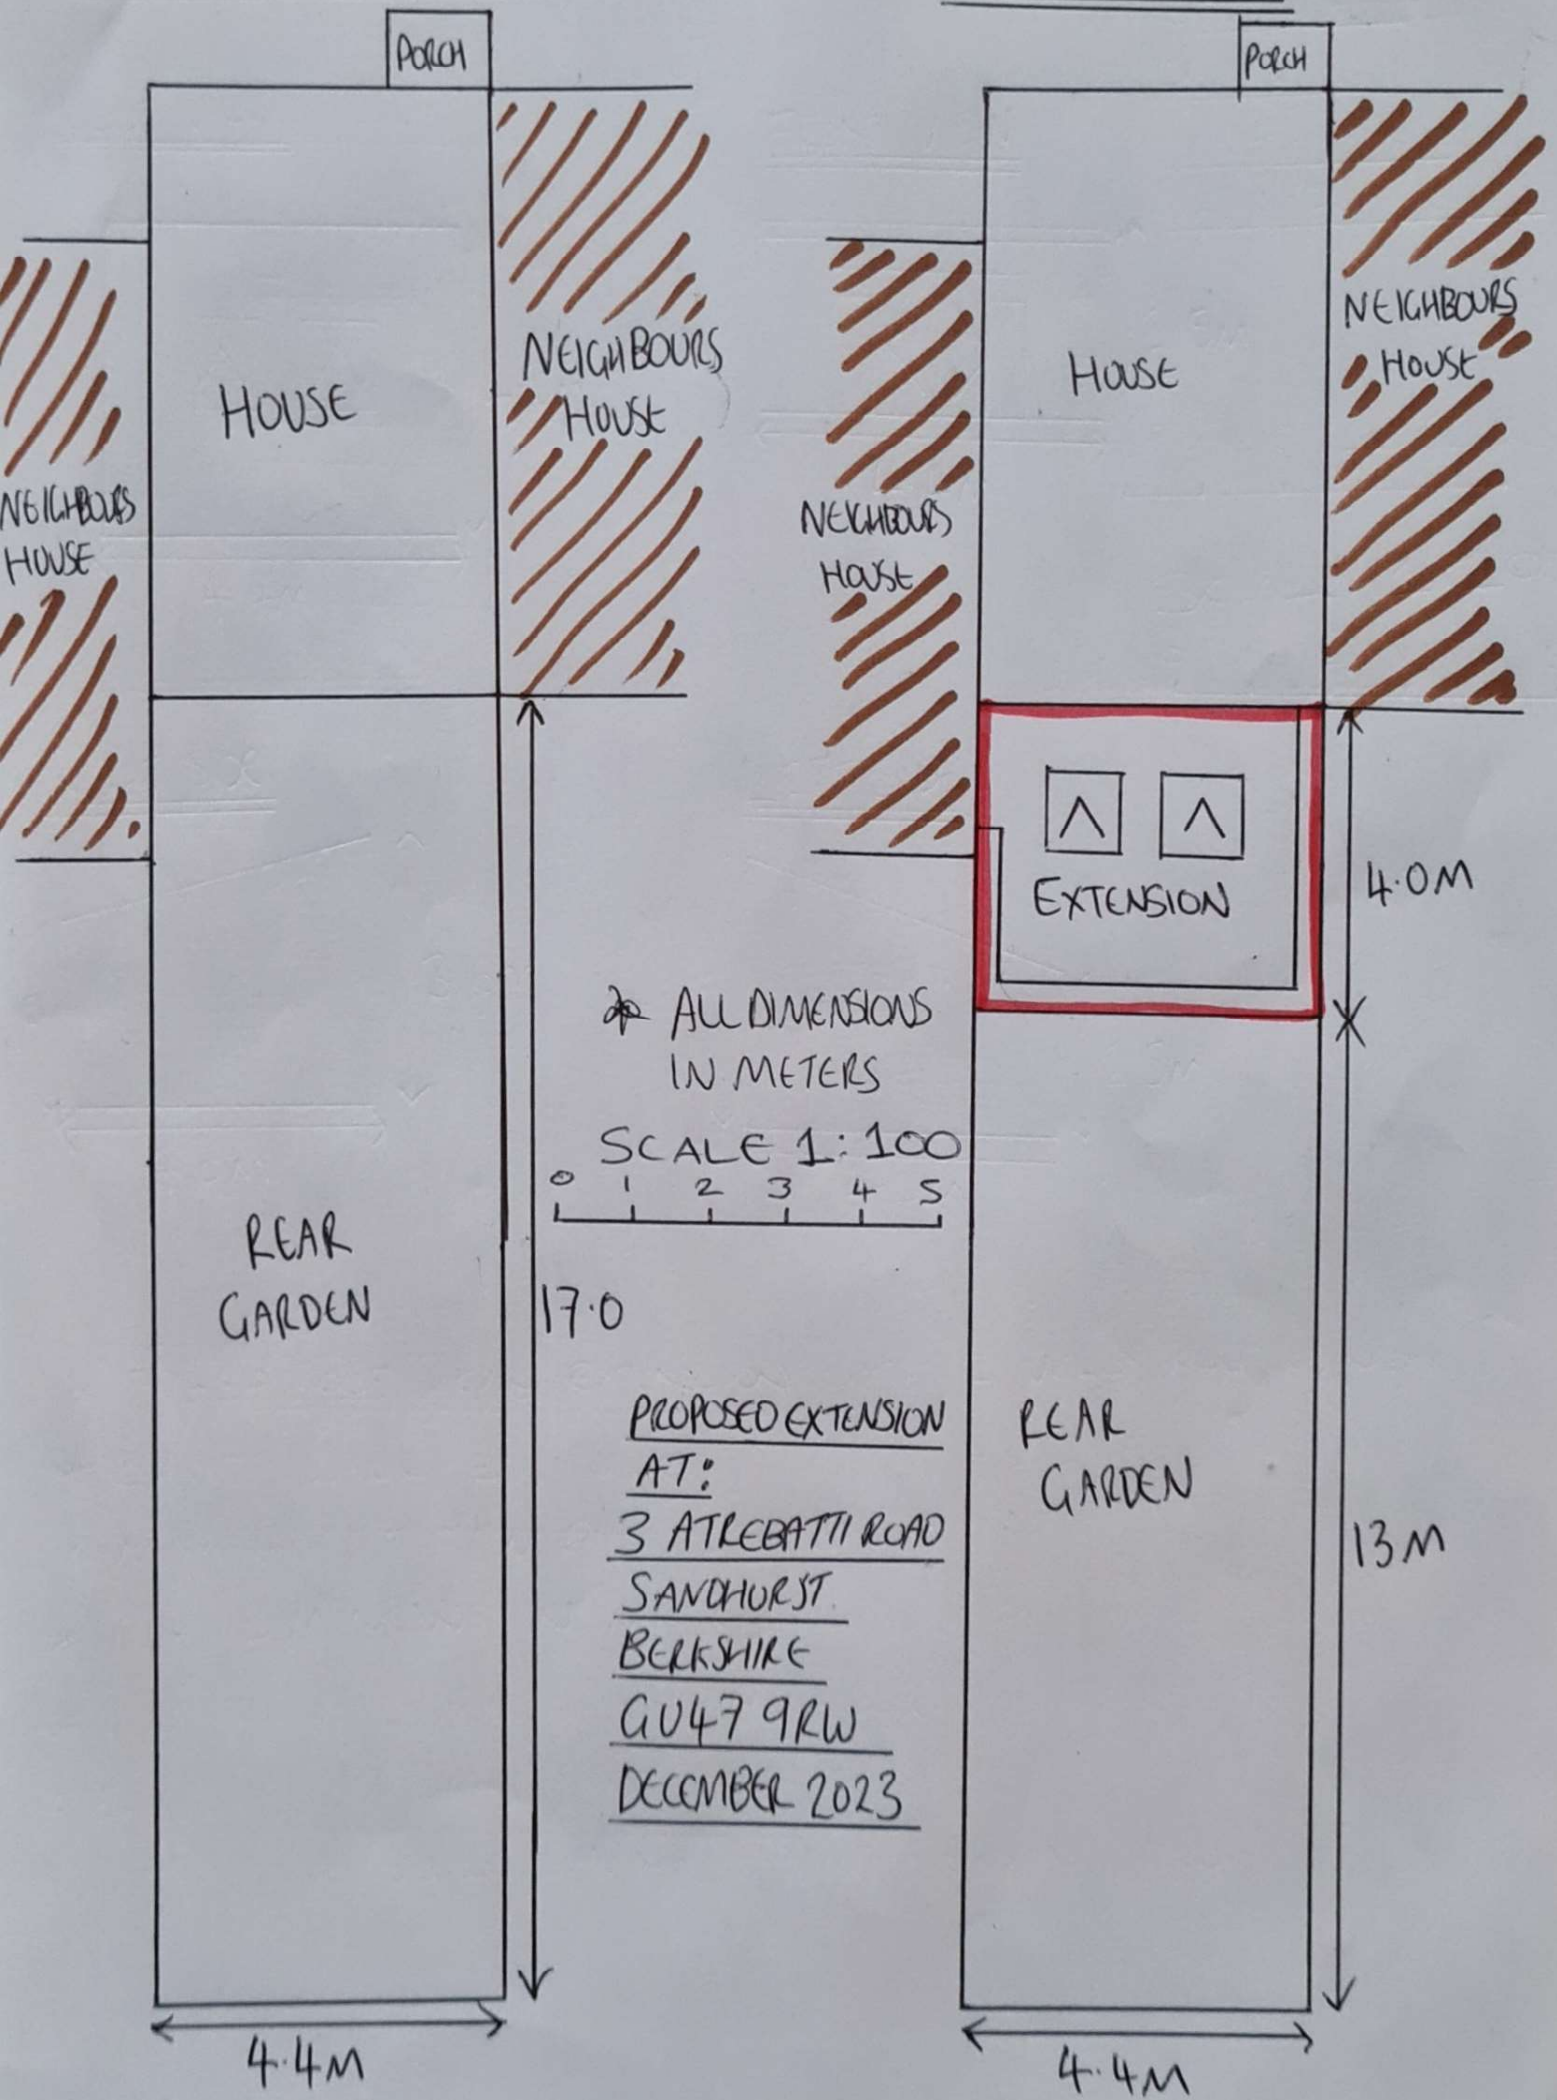

\* ALL DIMENSIONS IN METERS

SCALE 1:100

 

17.0

4.0M

13M

REAR GARDEN

REAR GARDEN

HOUSE

HOUSE

NEIGHBOURS HOUSE

NEIGHBOURS HOUSE

NEIGHBOURS HOUSE

NEIGHBOURS HOUSE

Porch

Porch

4.4M

4.4M

PROPOSED EXTENSION  
AT:  
3 ATREBATTI ROAD  
SANDHURST  
BERKSHIRE  
GU47 9RW  
DECEMBER 2023