





**NOTES**  
 rjha is a Limited Liability Company registered in England and Wales (8017333). This drawing is to be read in conjunction with other drawings and specifications produced by rjha and other consultants and supplier information. All dimensions are in millimeters unless otherwise stated. All information subject to detail site survey. This drawing is copyright © 2020 of rjha Architects Ltd. It must not be copied or reproduced without the express approval of the owner.  
 DO NOT SCALE FROM THE DRAWINGS

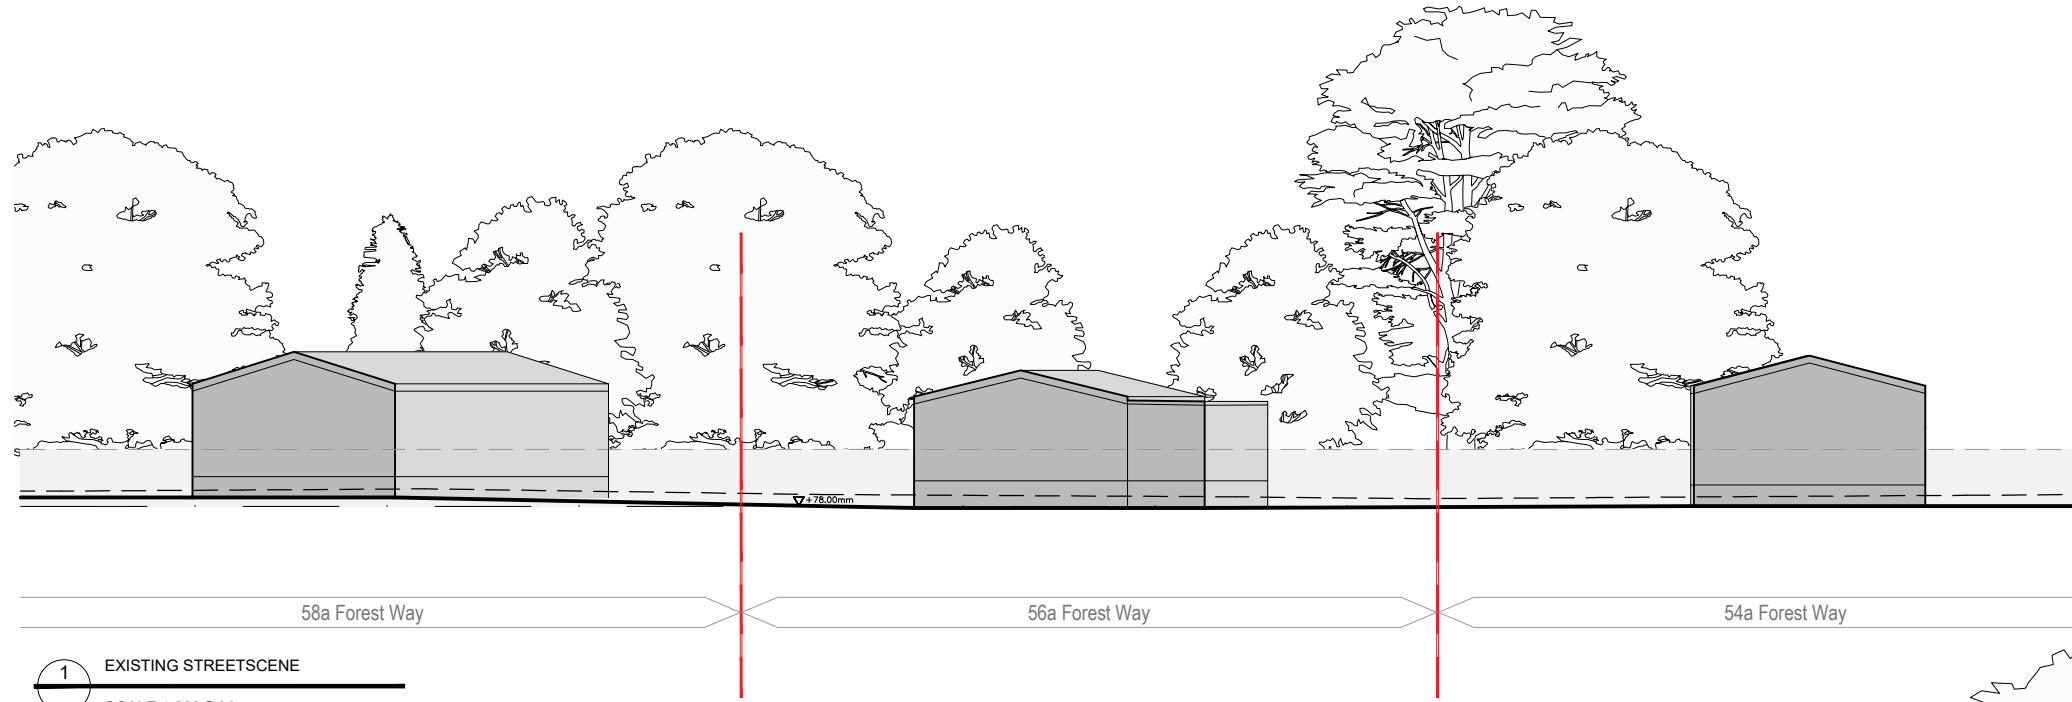

1 EXISTING STREETSCENE  
 SCALE 1:200@A3

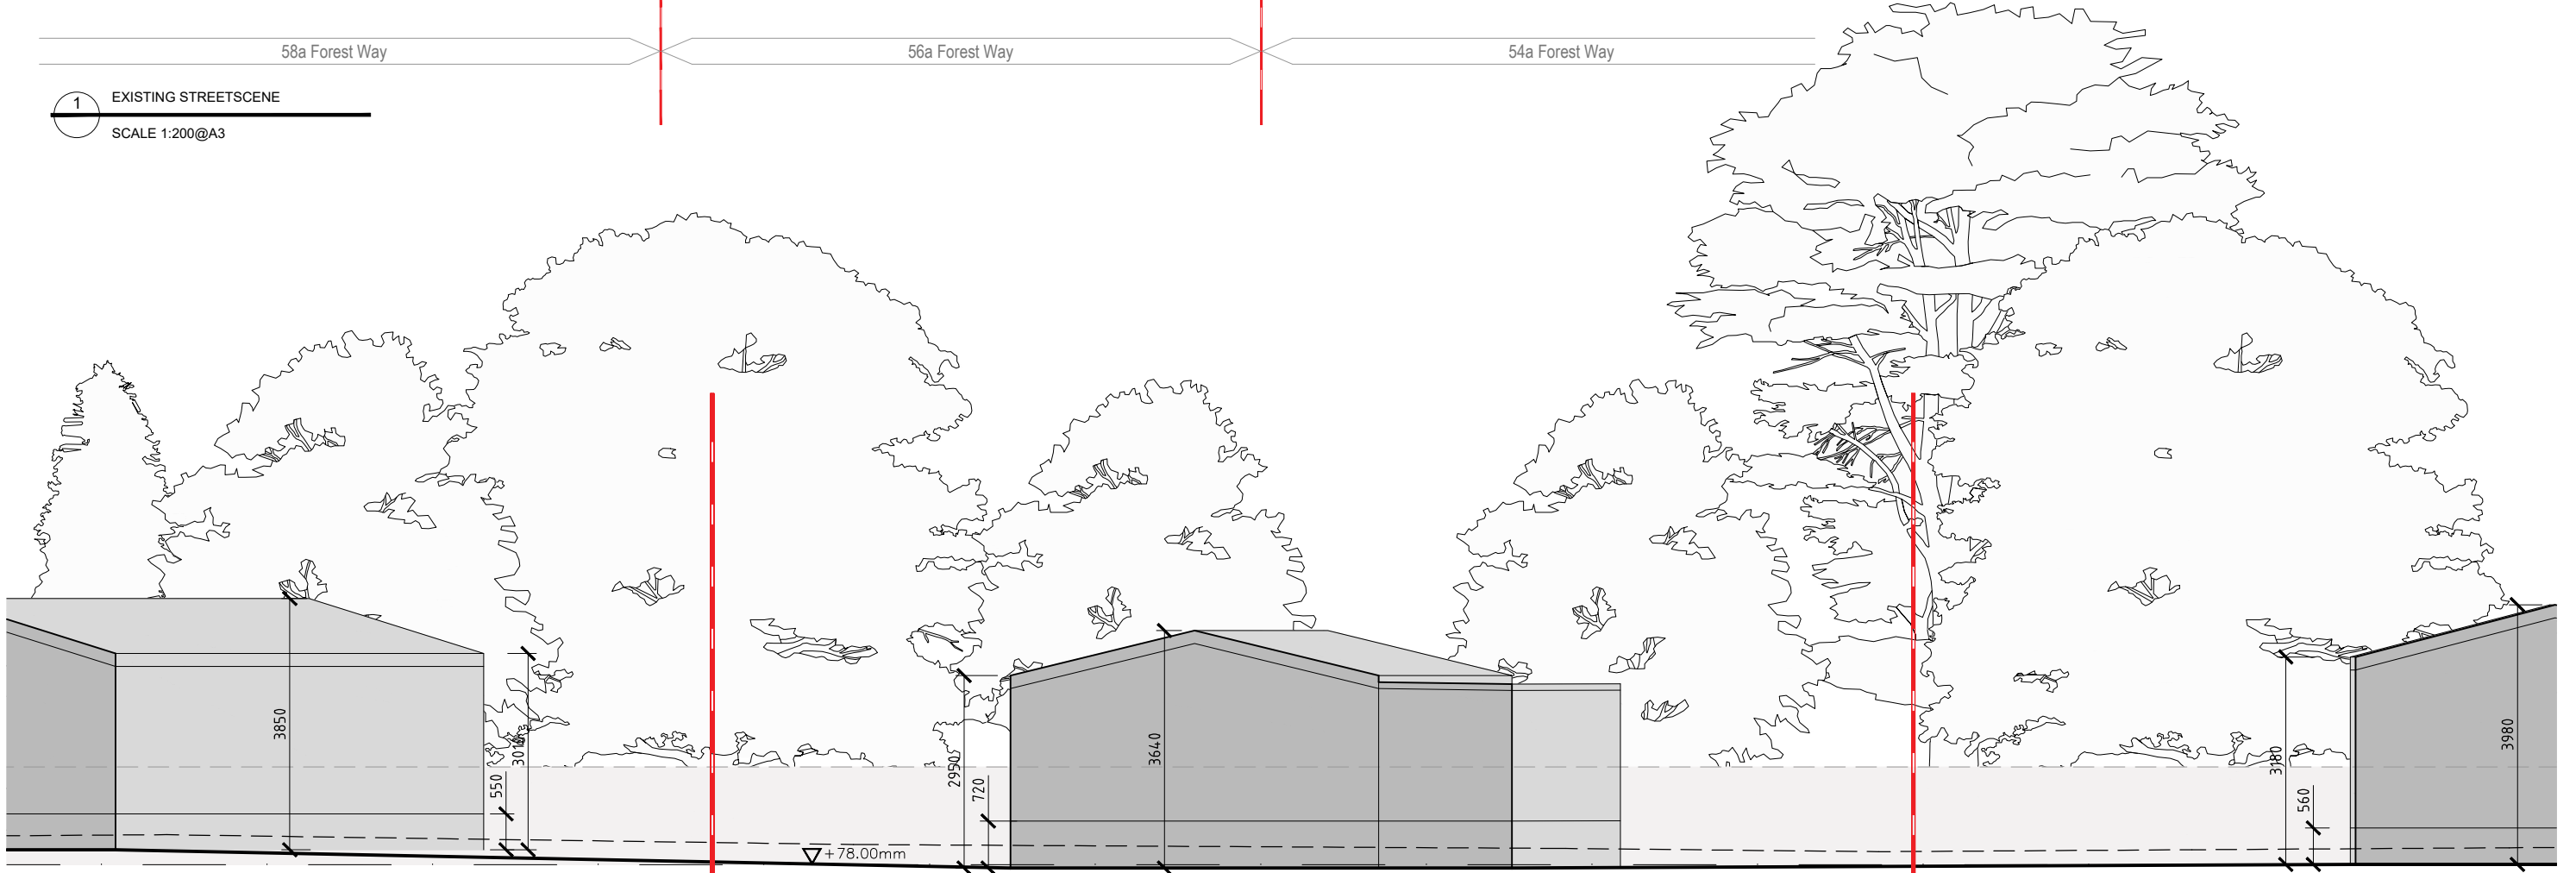

1 EXISTING FRONT ELEVATION  
 SCALE 1:100@A3



FOR INFORMATION