





PROPOSED FRONT ELEVATION




PROPOSED SIDE ELEVATION

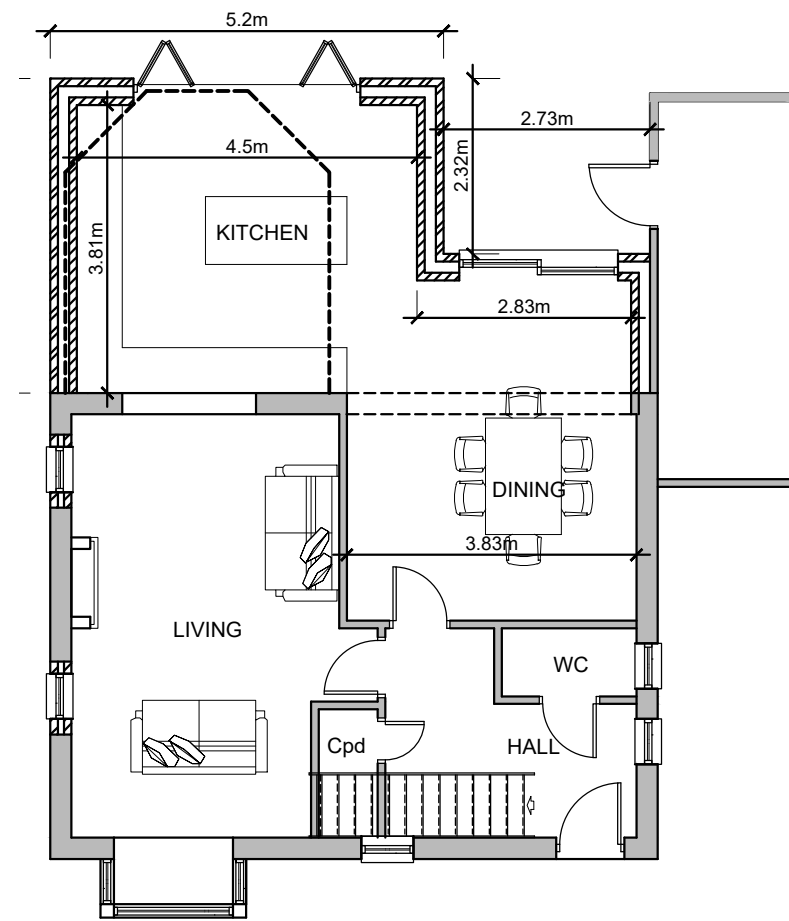

PROPOSED OPTION 4 GROUND FLOOR PLAN

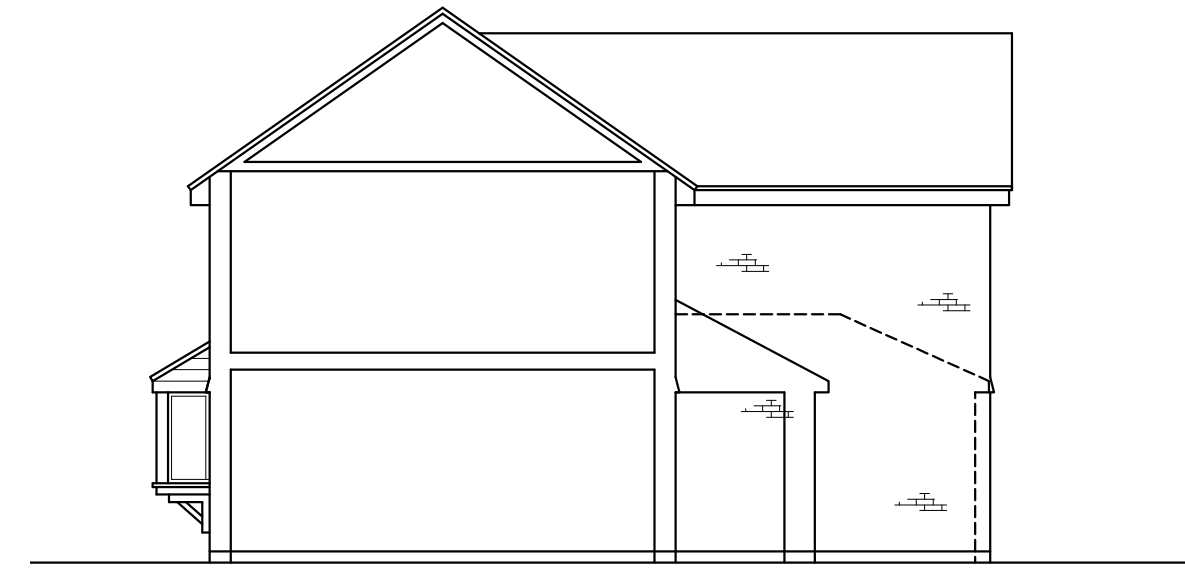


PROPOSED SIDE ELEVATION / SECTION

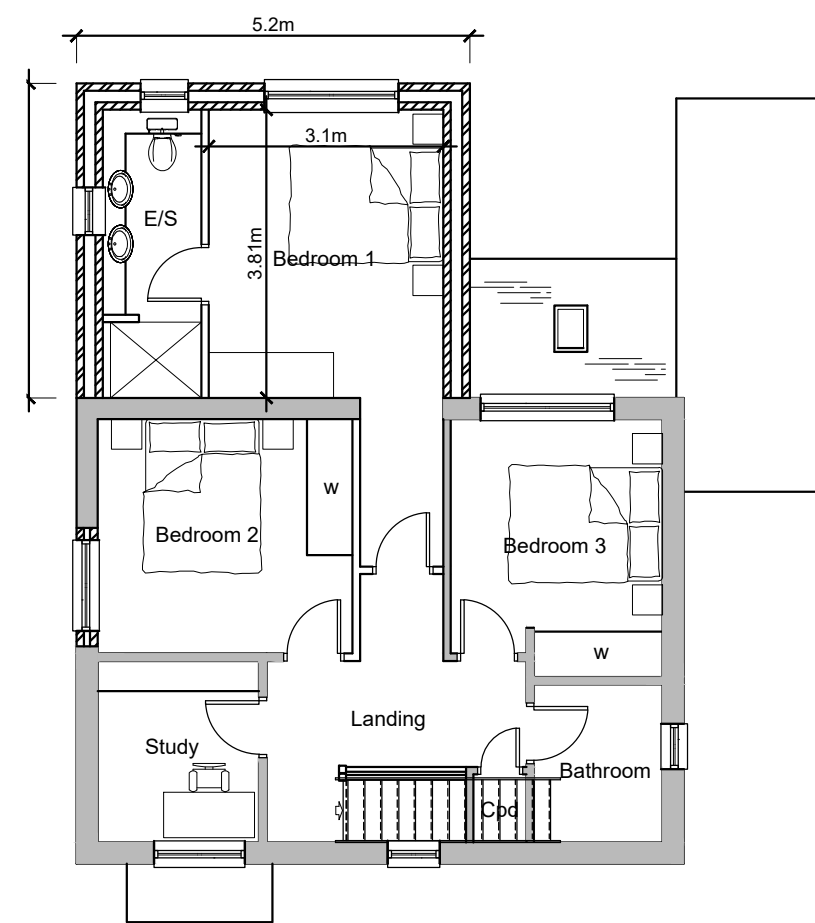

PROPOSED FIRST FLOOR PLAN



PROPOSED REAR ELEVATION

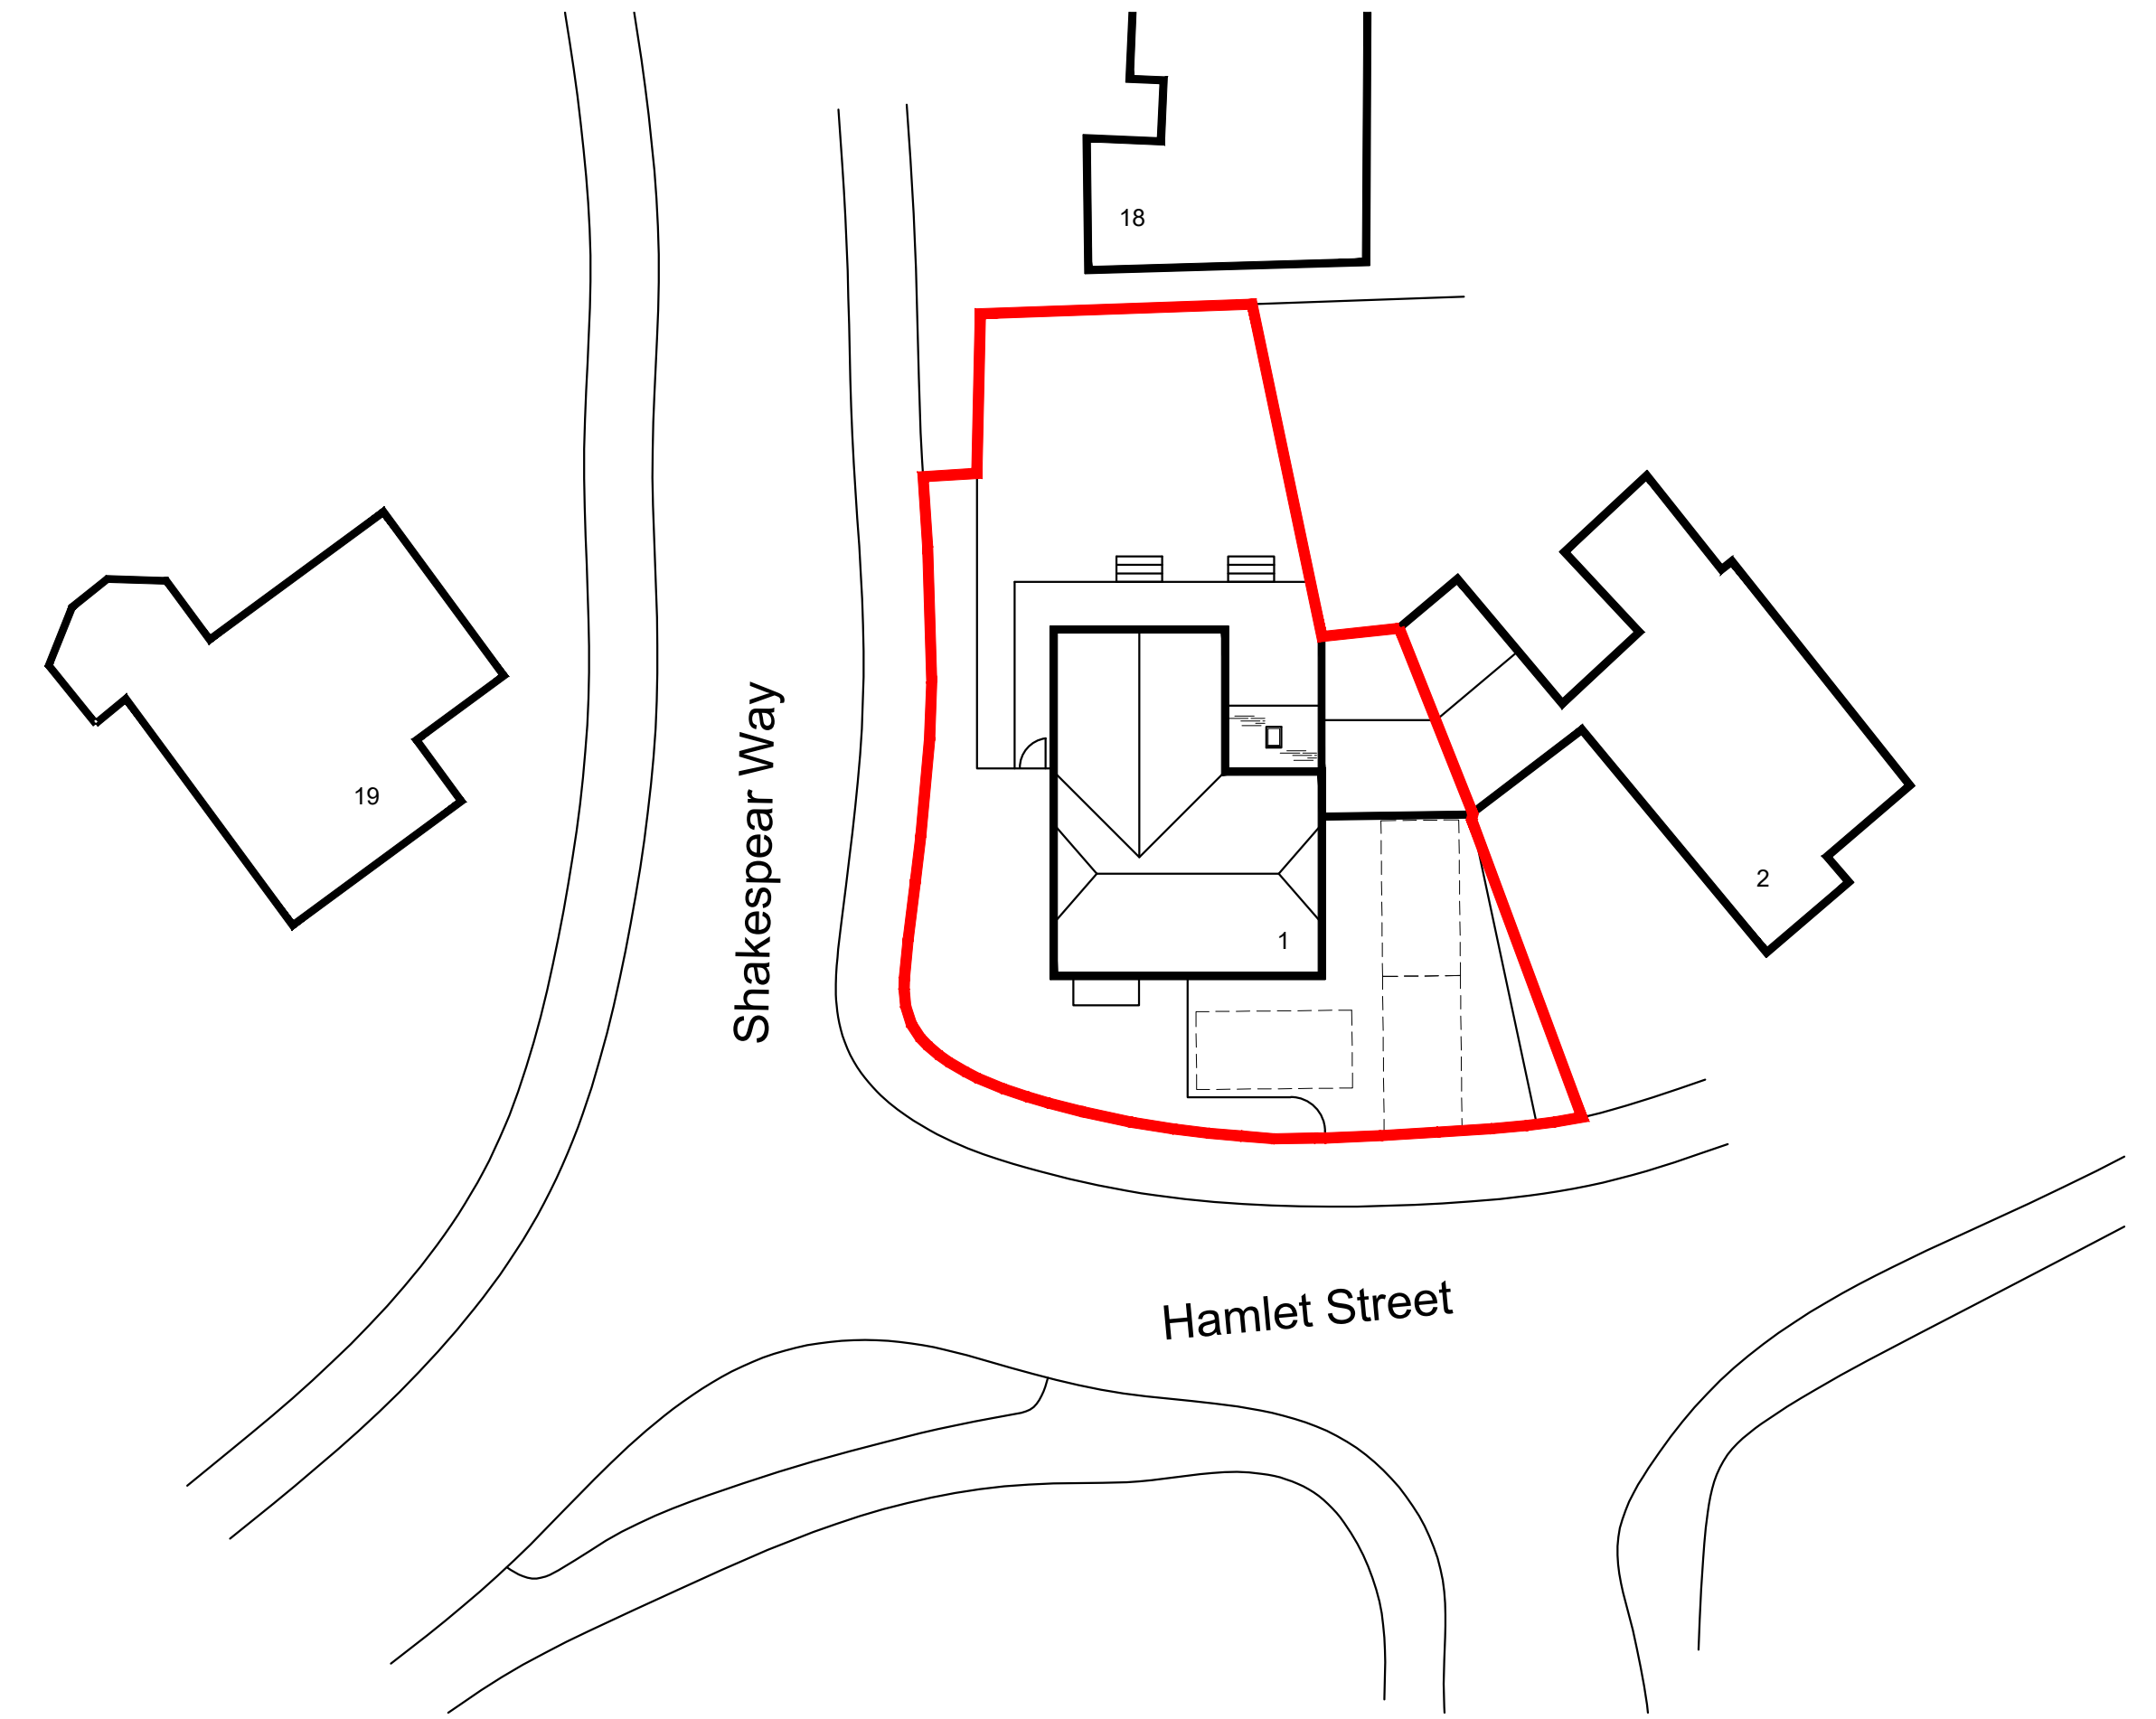

BLOCK PLAN 1:200



LOCATION PLAN 1:1250

Rev.	Date	Detail
Status		
Client		
MR & MRS ALDEN		
Project Title		
1 HAMLET STREET, WARFIELD, RG42 3TT		
DRAWING Title		
PROPOSED PLANS & ELEVATIONS		
Scale	Date	Drawn
1:100 @ A1	MAR 24	-
DRAWING No.	Rev.	
IA / 002		