






EXISTING FRONT ELEVATION

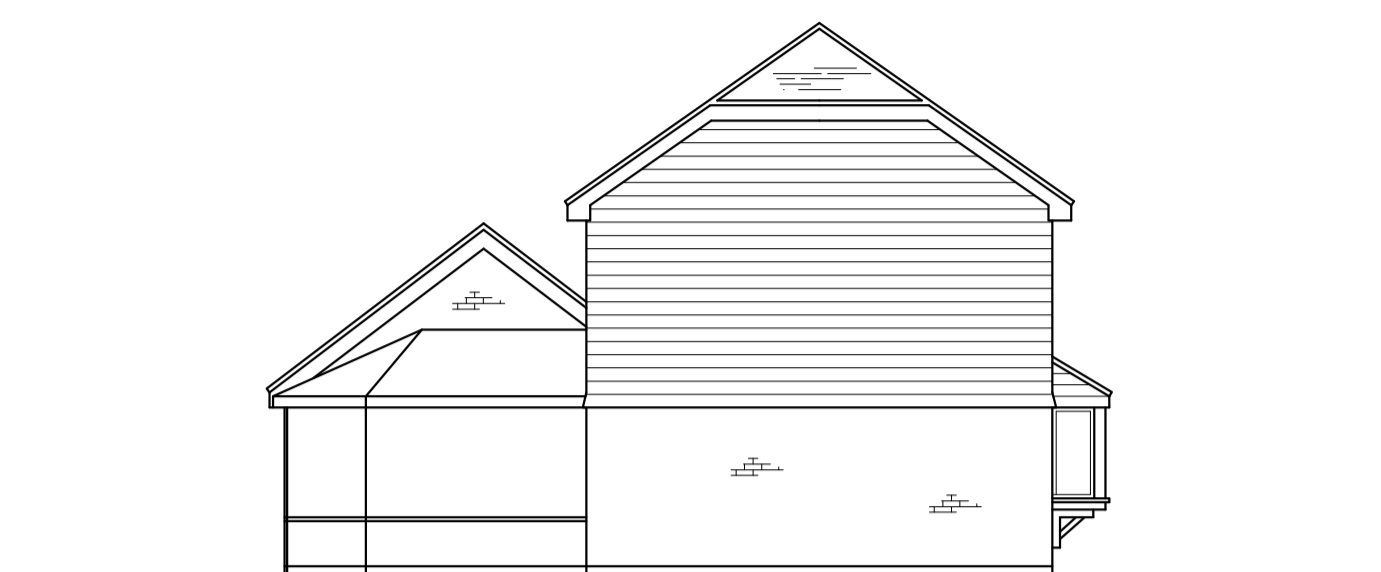


EXISTING SIDE ELEVATION

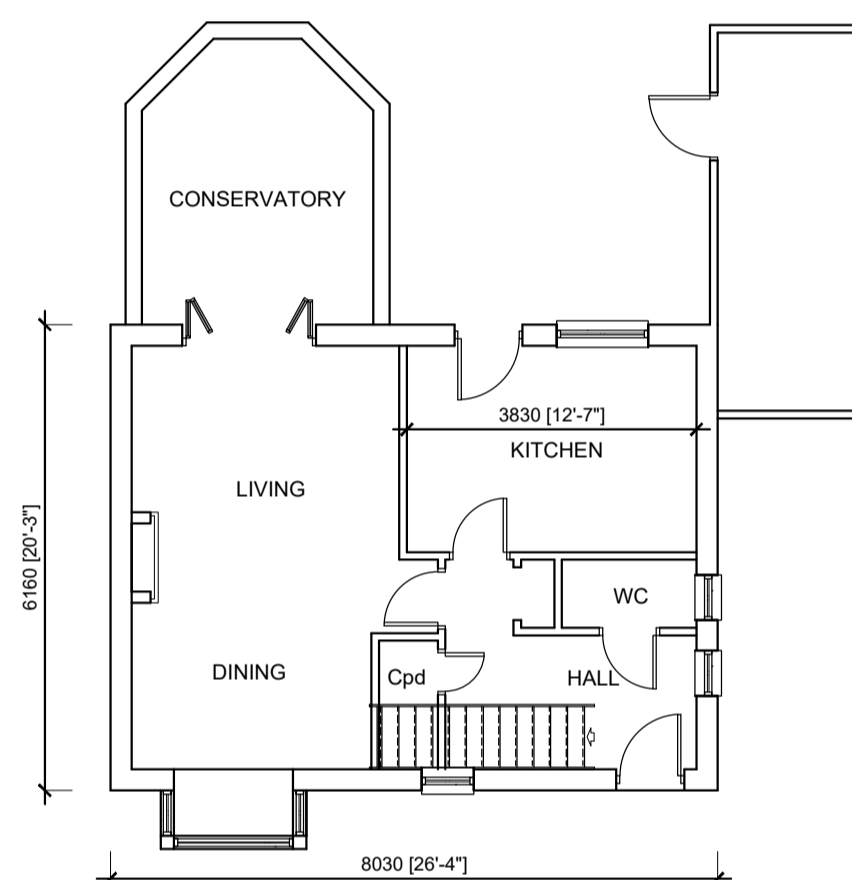

EXISTING GROUND FLOOR

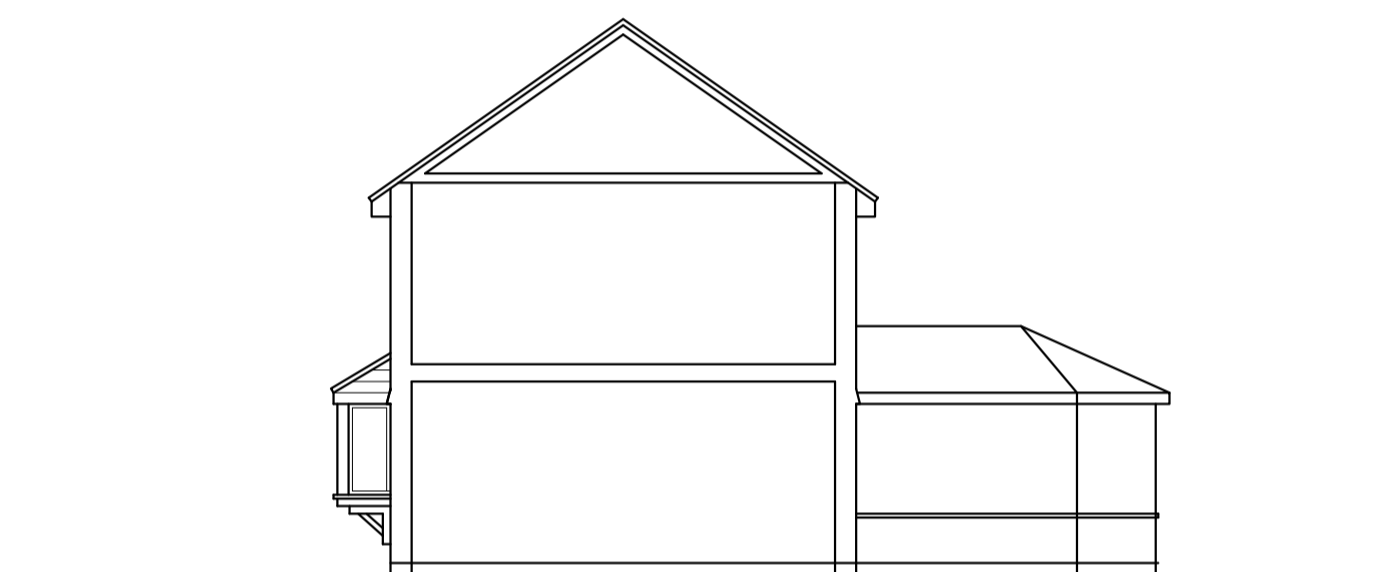


EXISTING SIDE ELEVATION / SECTION

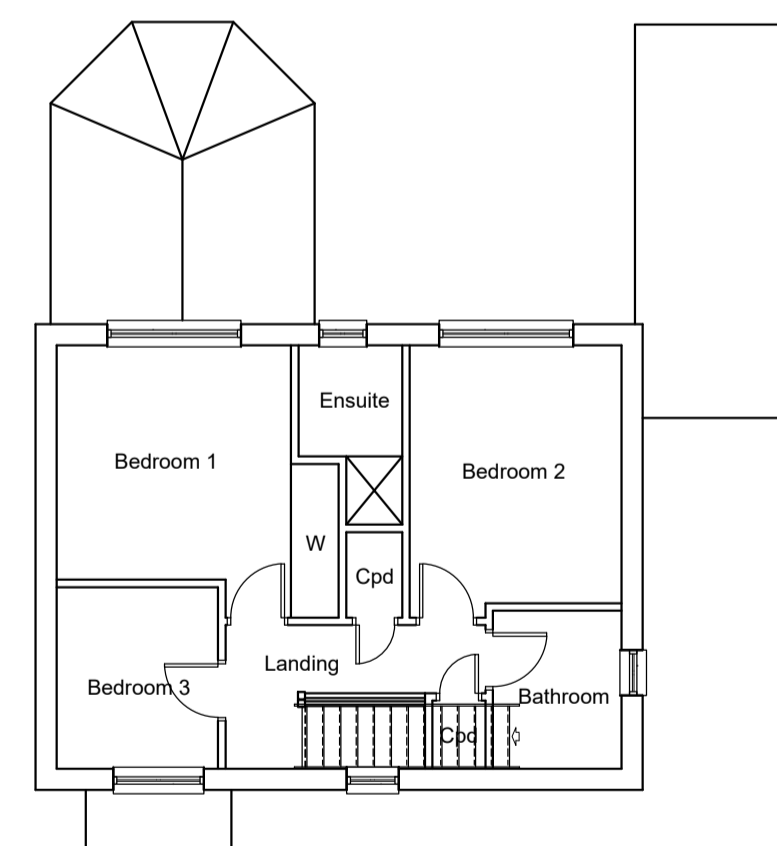

EXISTING FIRST FLOOR



EXISTING REAR ELEVATION

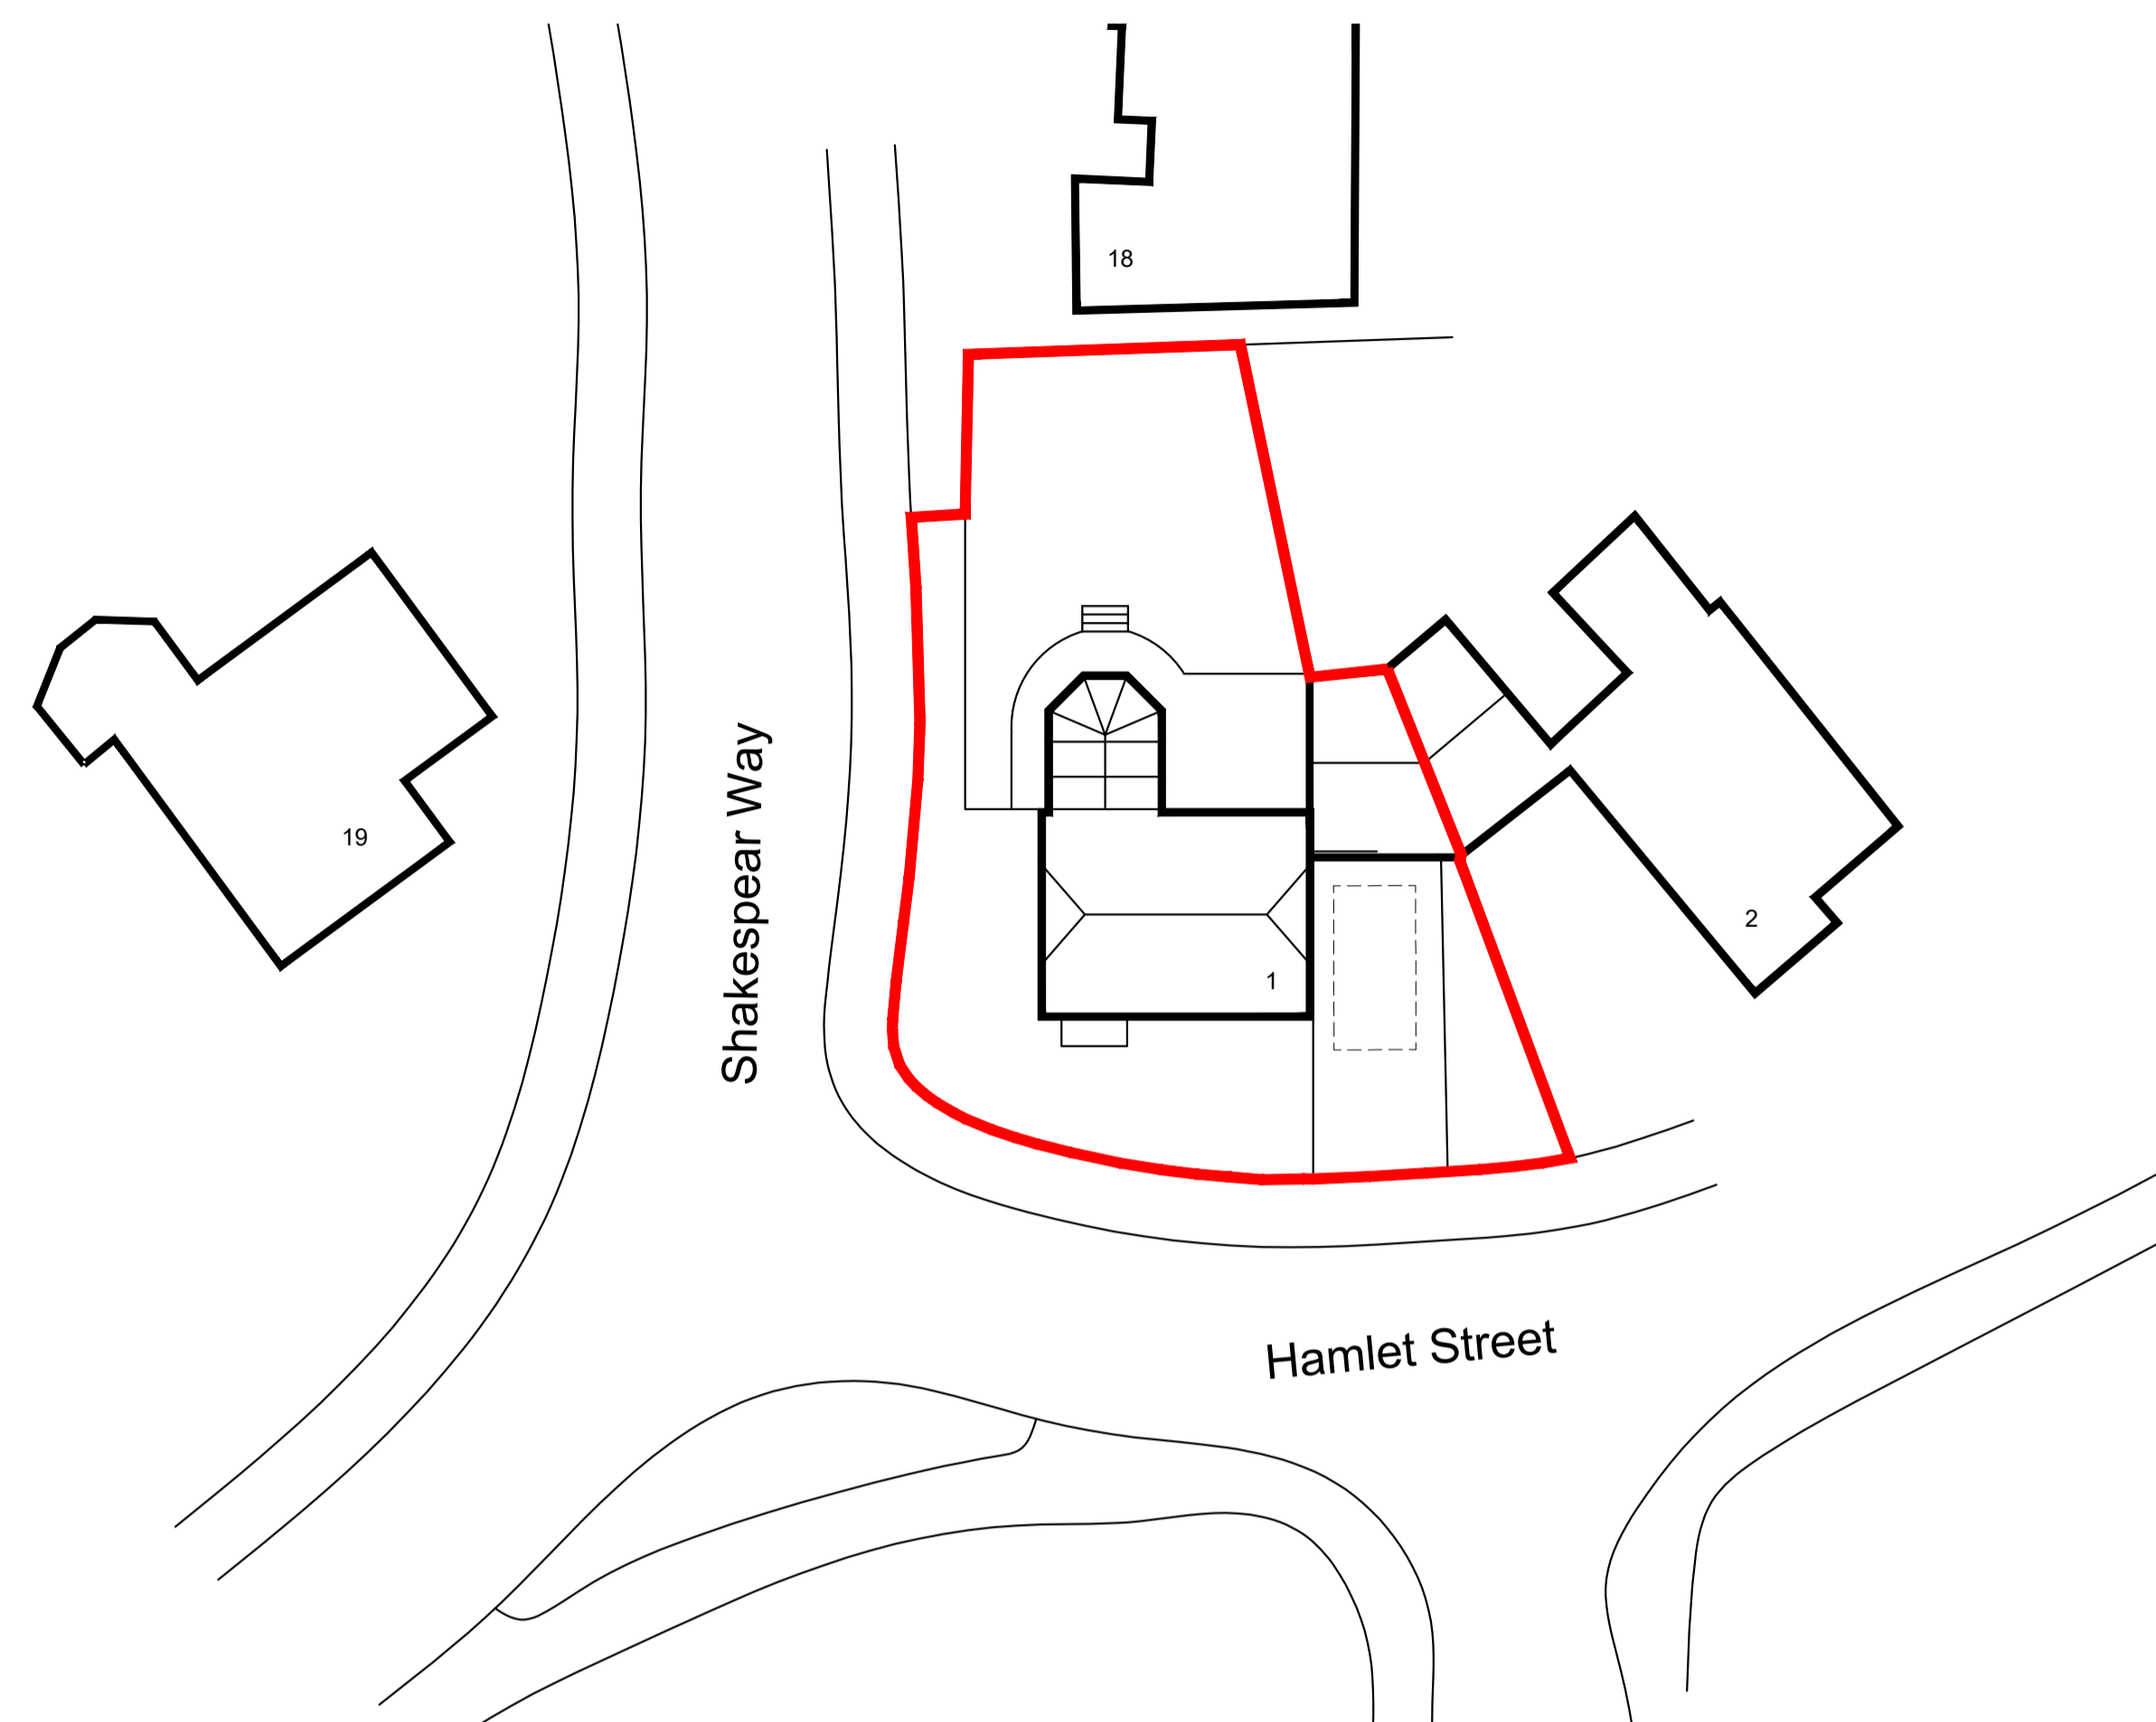

Rev.	Date	Detail
Status		
Client		
MR & MRS ALDEN		
Project Title		
1 HAMLET STREET, WARFIELD, RG42 3TT		
DRAWING Title		
EXISTING PLANS & ELEVATIONS		
Scale	Date	Drawn
1:100 @ A1	MAR 24	-
DRAWING No.	Rev.	
IA / 001		