

This drawing and the information provided is the property of Spaces Architecture Ltd © and shall not be copied whole, in part, or used for any other purpose without written permission from the company. For all terms and conditions please visit www.spacesarchitecture.co.uk

This drawing must be read and checked against all other standard specifications and any structural drawings provided. Any discrepancies are to be notified to Spaces Architecture immediately prior to works progressing.

Principal/Contractor(s) to ensure all materials and workmanship complies with Regulation 7 of the Building Regulations whether or not specifically stated on these drawings. It is the Principal/Contractor(s) duty to ensure all works on site are approved by an appointed Building Control body.

Principal/Contractor(s) to ensure dimensions are taken on site before procurement of any materials/ works proceeding. Structural members are not to be ordered scaling from this drawing.

It is the duty of the Principal/Contractor(s) to ensure all relevant British Standards, European Standards, Agreement Certificates, Product Certification of Schemes etc. Products conforming to a European technical standard or harmonised European product should have a CE marking.

Principal/Contractor(s)/Client to ensure full compliance with the amended CDM Regulations (2015) if the project requires.

This drawing unless noted does not represent compliance with the Party Wall Act 1996. If required all agreements are to be in place before works commence.

It is the Principal/Contractor(s) responsibility to ensure planning / Building control approvals are in place prior to works commencing. Should works commence prior to relevant approvals Spaces Architecture accepts no responsibility.





Do not scale from this drawing except from purpose of local authority planning department

Principal/Contractor(s) to ensure full compliance with the amended CDM Regulations (2015) if the project requires.

This drawing unless noted does not represent compliance with the Party Wall Act 1996. If required all agreements are to be in place before works commence.

It is the Principal/Contractor(s) responsibility to ensure planning / Building control approvals are in place prior to works commencing. Should works commence prior to relevant approvals Spaces Architecture accepts no responsibility.

Do not scale from this drawing except from purpose of local authority planning department

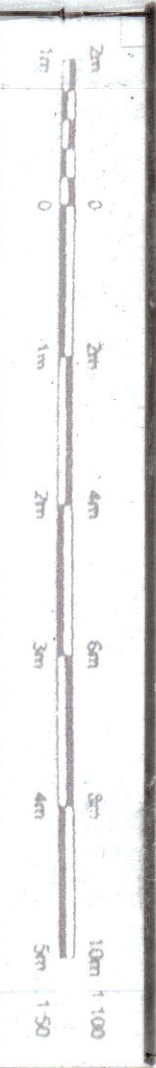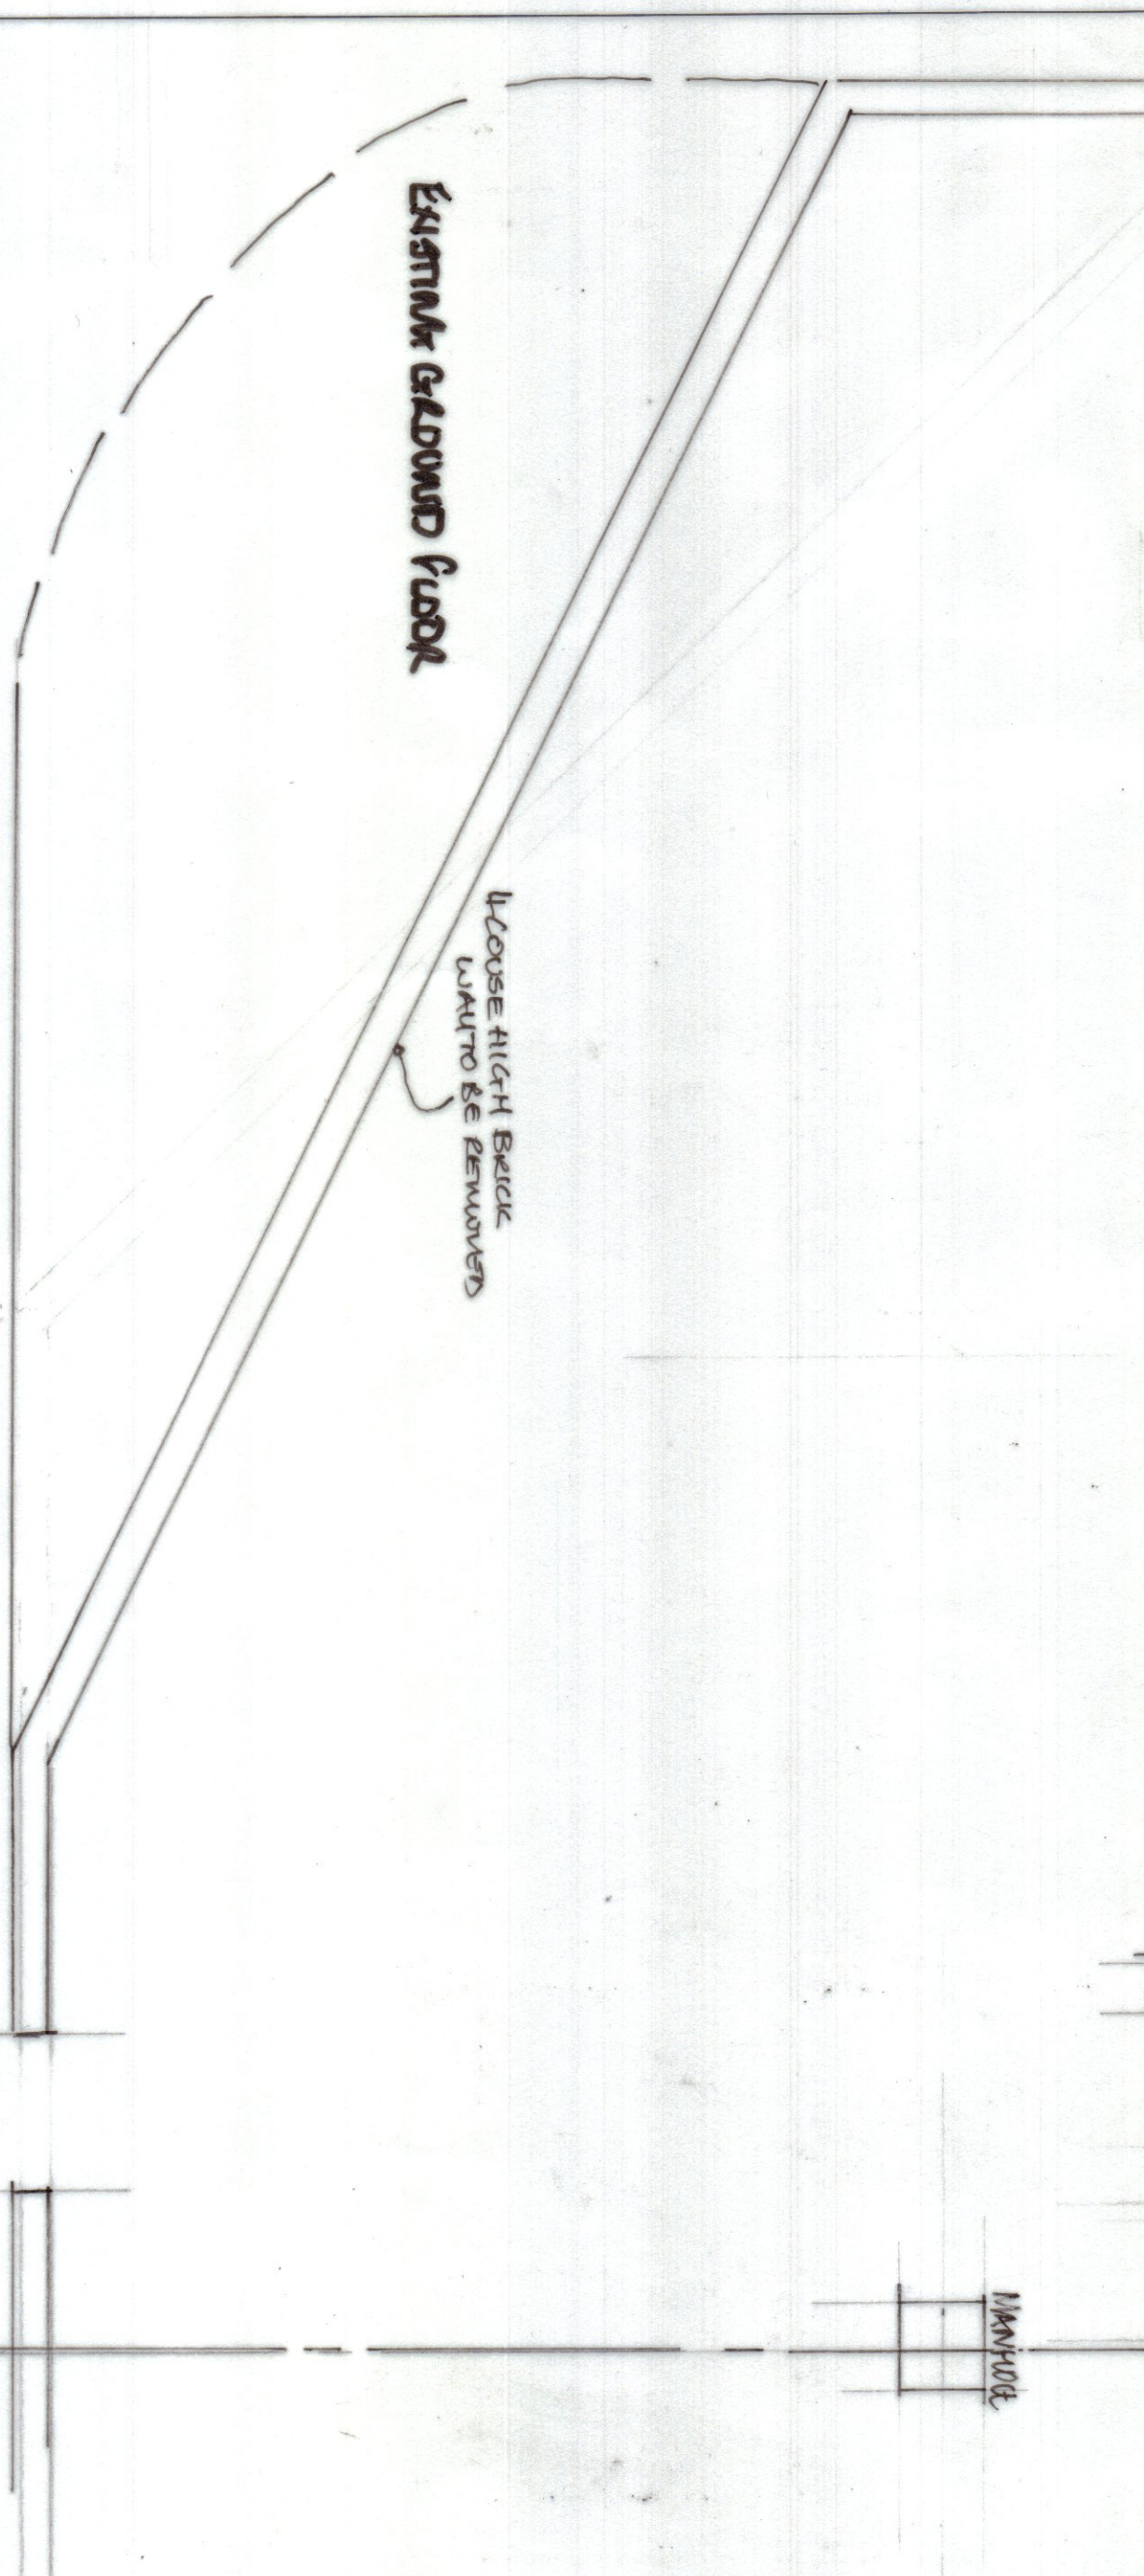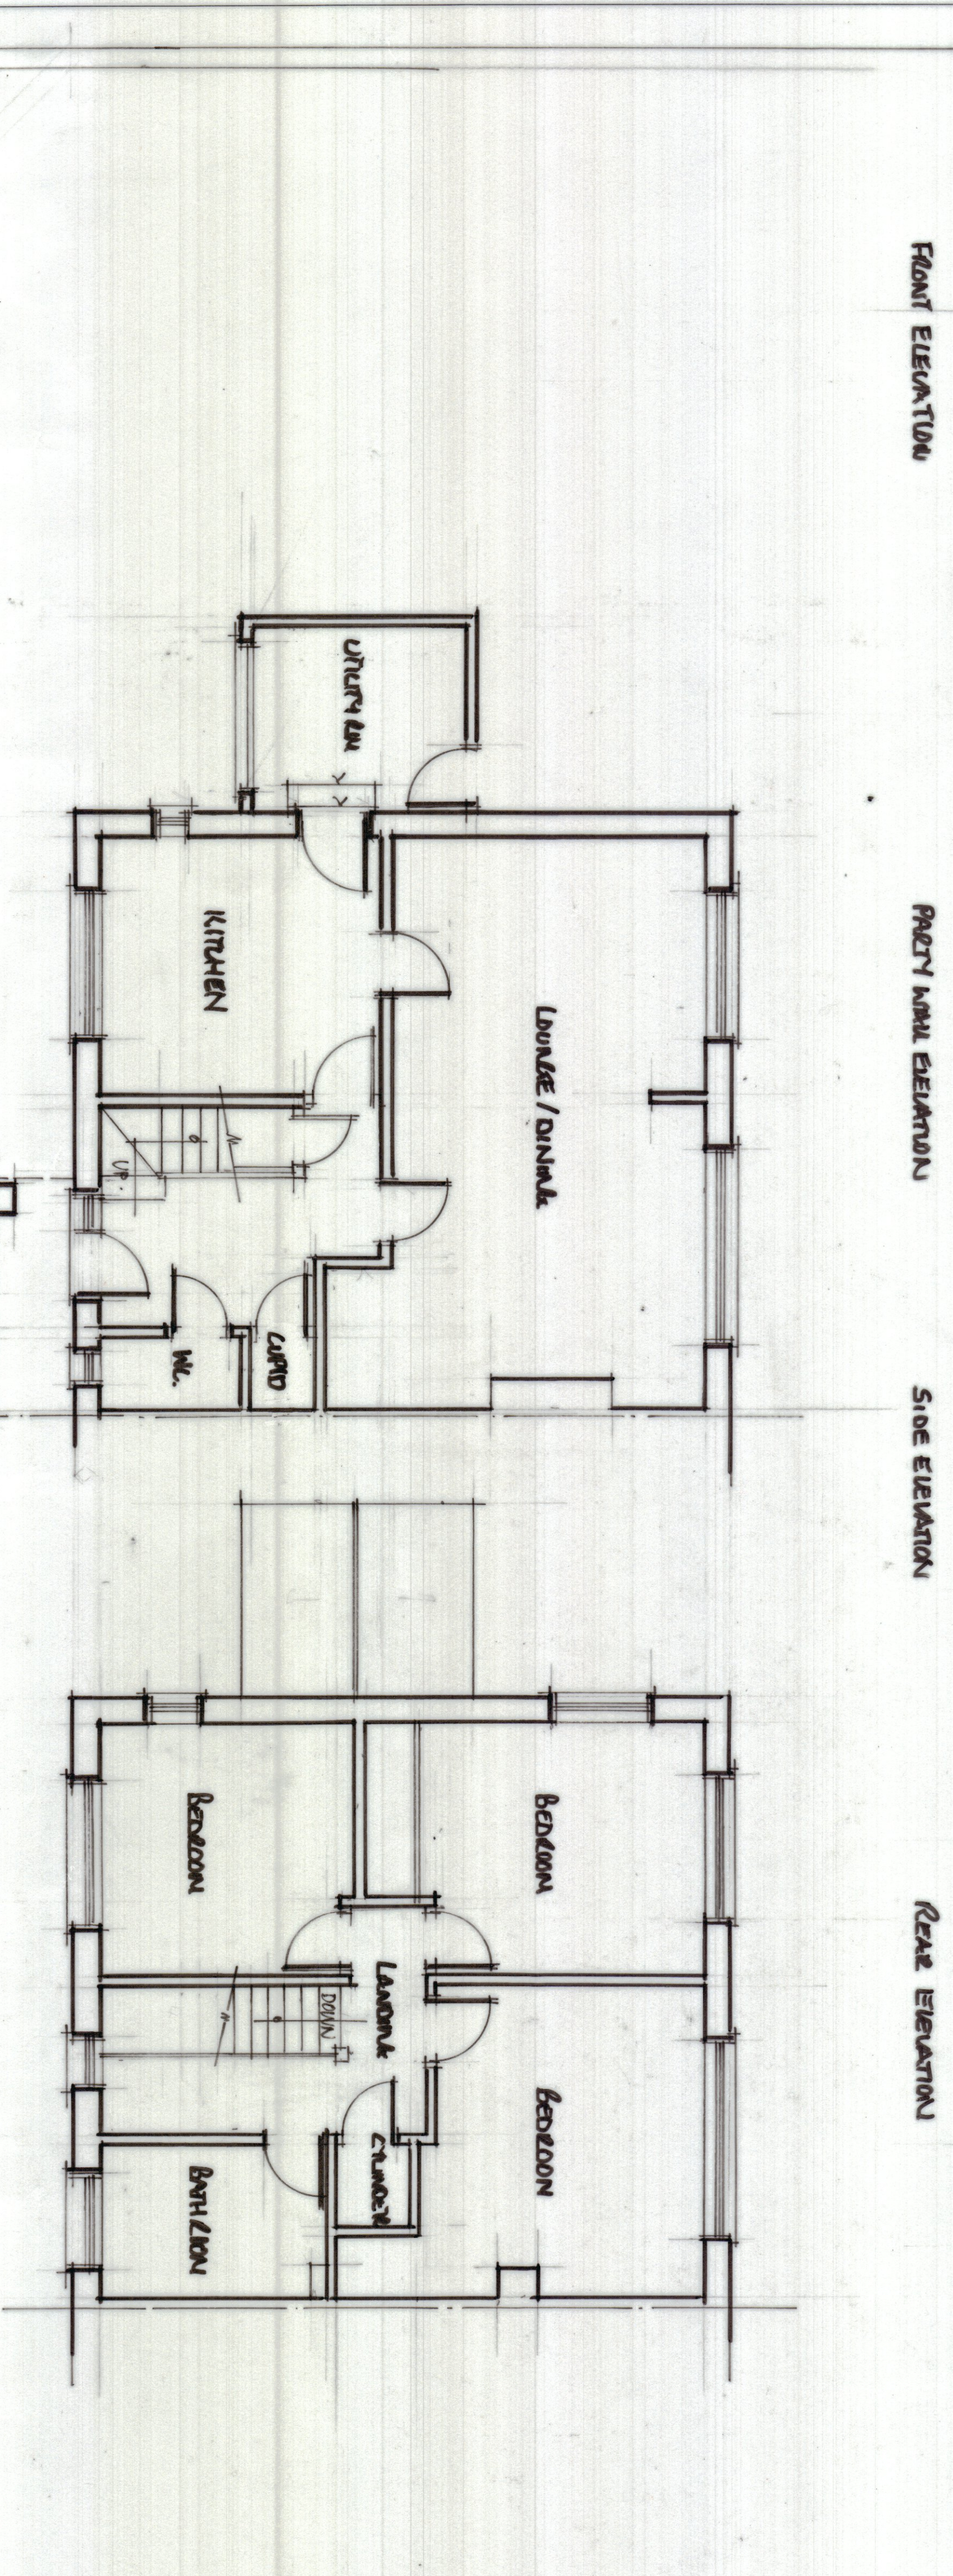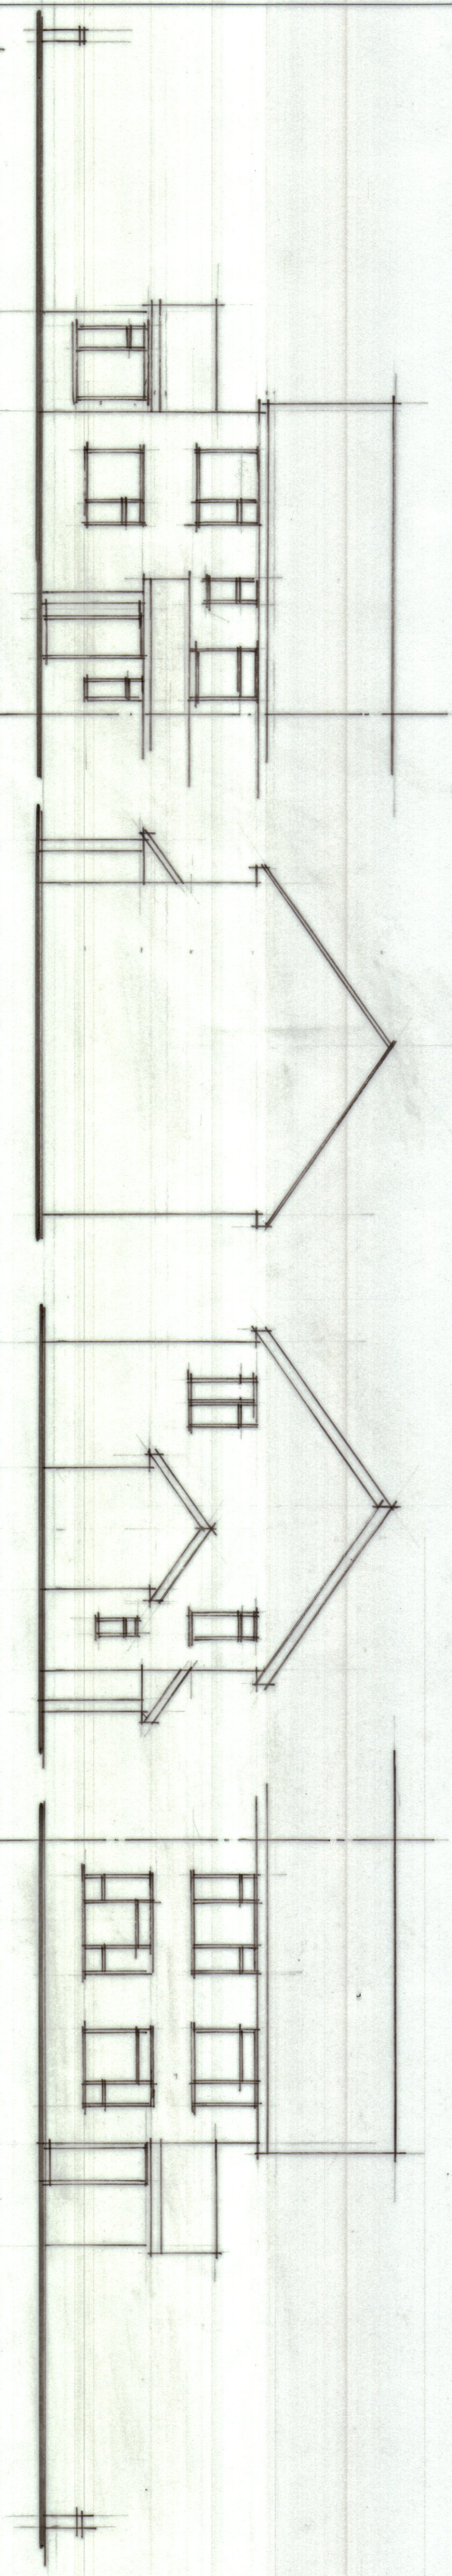

<p>Spaces Architecture</p> <p>120A NORTH STREET HORNCHURCH RM11 1SU</p> <p>0 1708 452847 SPACESARCHITECTURE.CO.UK</p>			
CLIENT	Met Mes Wade		
ADDRESS	5 HARTSWOOD ROAD BARNWOOD ESSEX		
JOB TITLE	PROPOSED TWO STOREY REAR SIDE EXTENSION - NEW REAR ELEVATIONS		
DWG TITLE	EXISTING PLAN AND ELEVATIONS		
REVISION			
DWG NO	HRB-01	SIZE	A1
DATE	FEB 2024	SCALE	1:50 P:100
DWG BY	MR		