


BOUNDARY

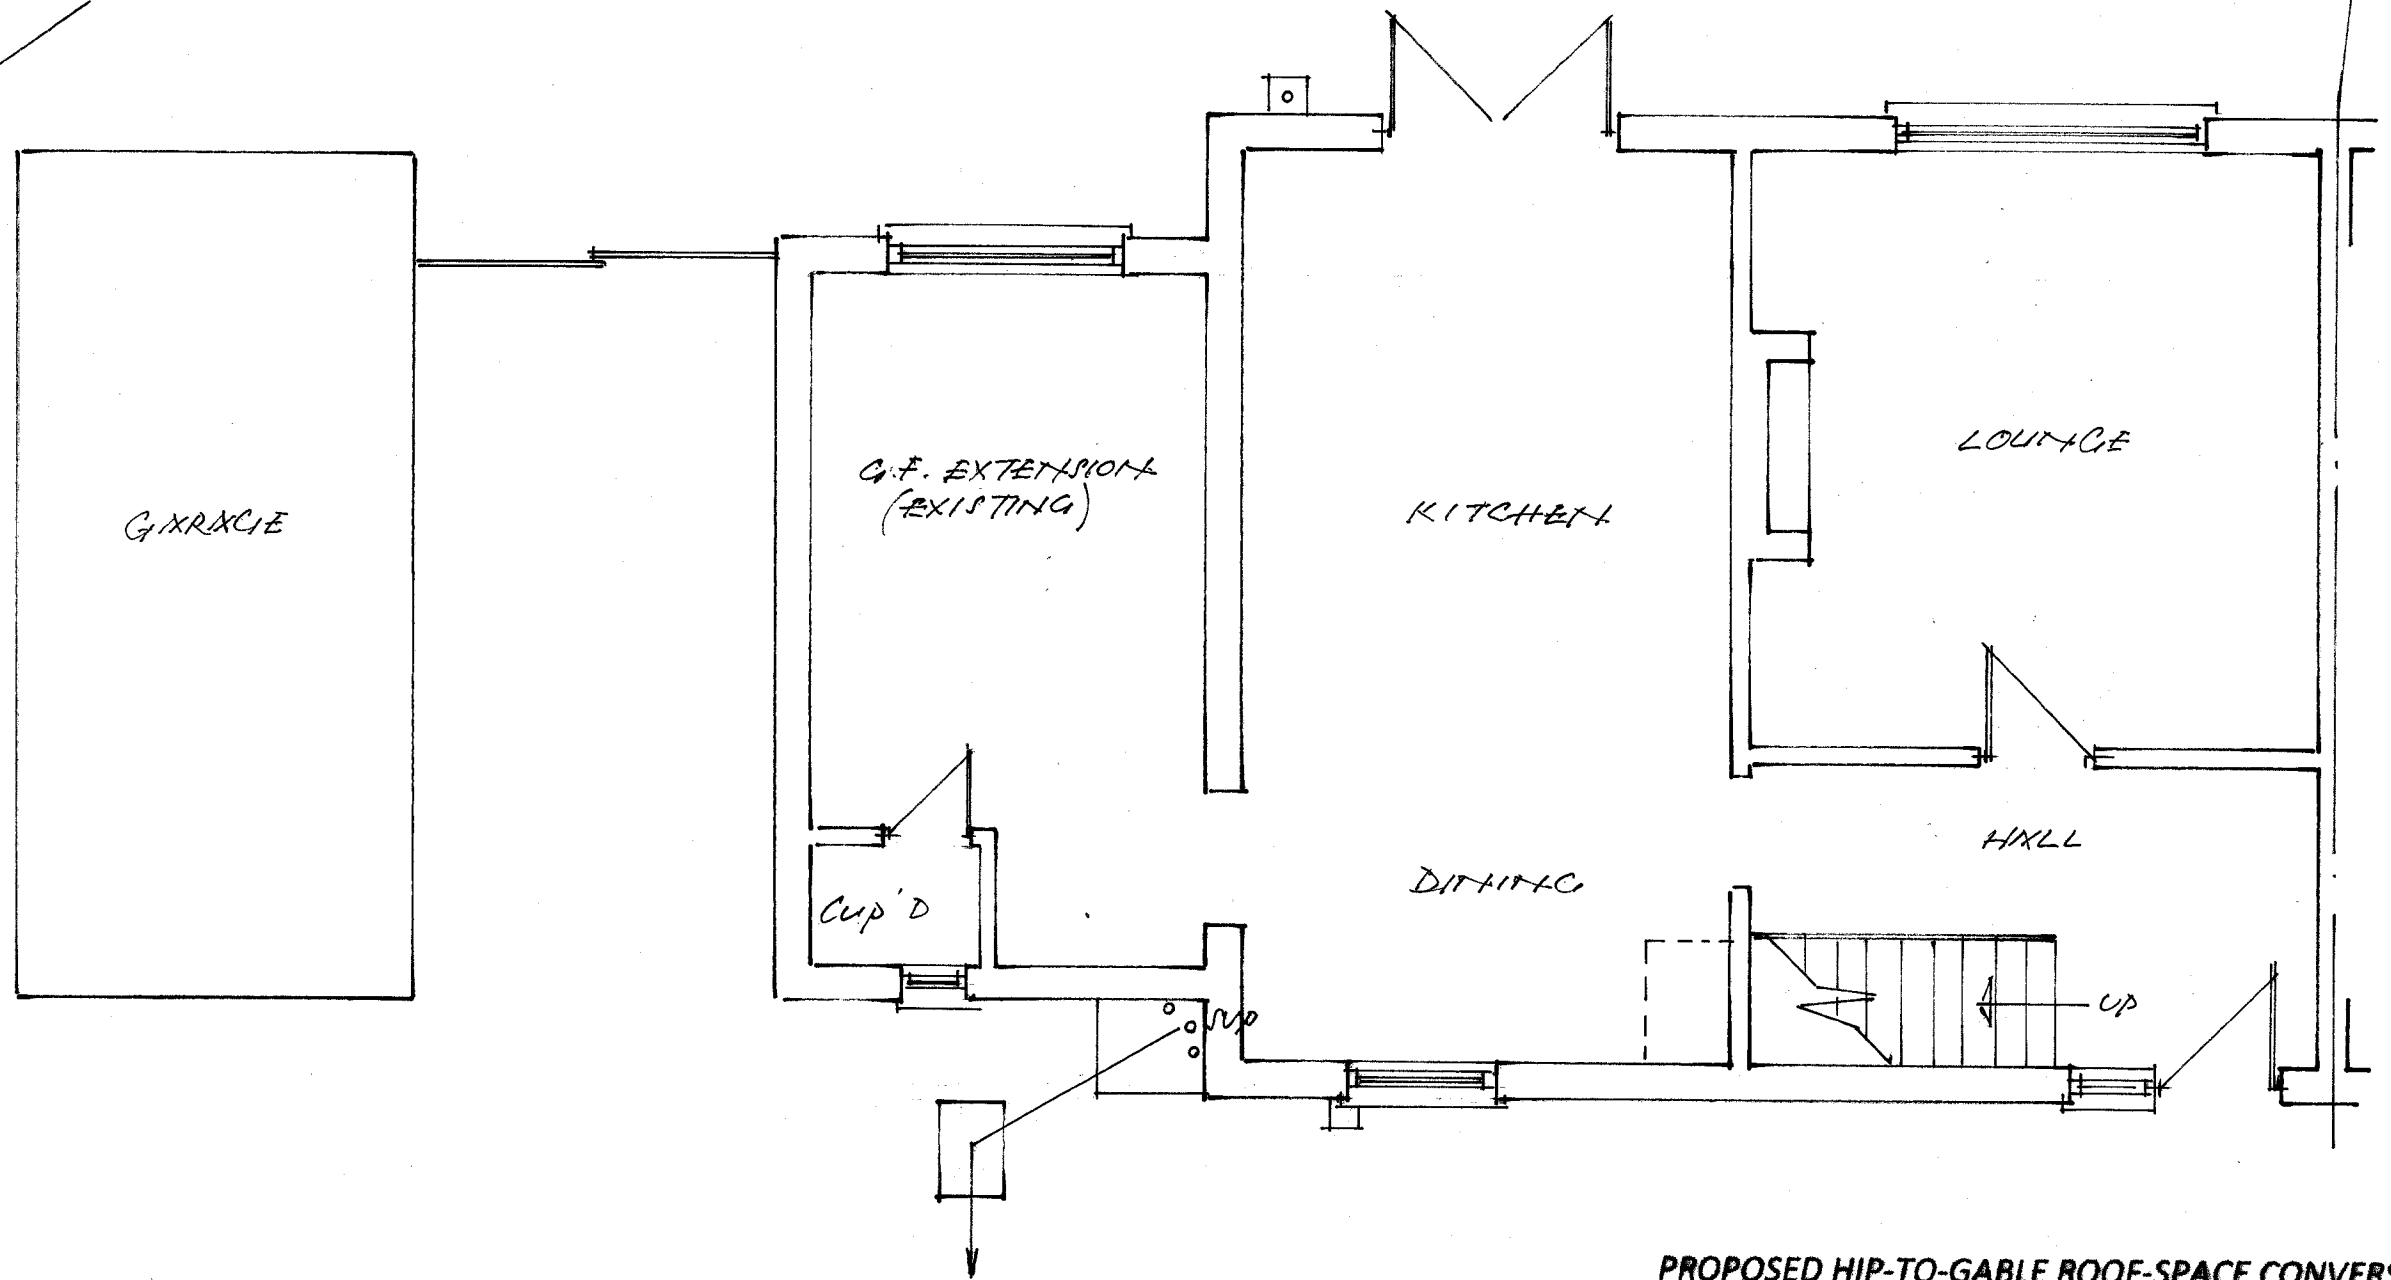

**PROPOSED HIP-TO-GABLE ROOF-SPACE CONVERSION
INCLUDING REAR DORMER AND FRONT SKYLIGHTS
@ 74 DANES WAY
PILGRIMS HATCH BRENTWOOD
ESSEX CM15 9JT**

**DRG. NO. LS.DA.1 EXISTING GROUND FLOOR PLAN (1:50)
(NOTE - GROUND FLOOR REMAINS UNCHANGED)
FOR MR & MRS L. SRIKANDA JANUARY 2024**

