




EXISTING FIRST FLOOR PLAN

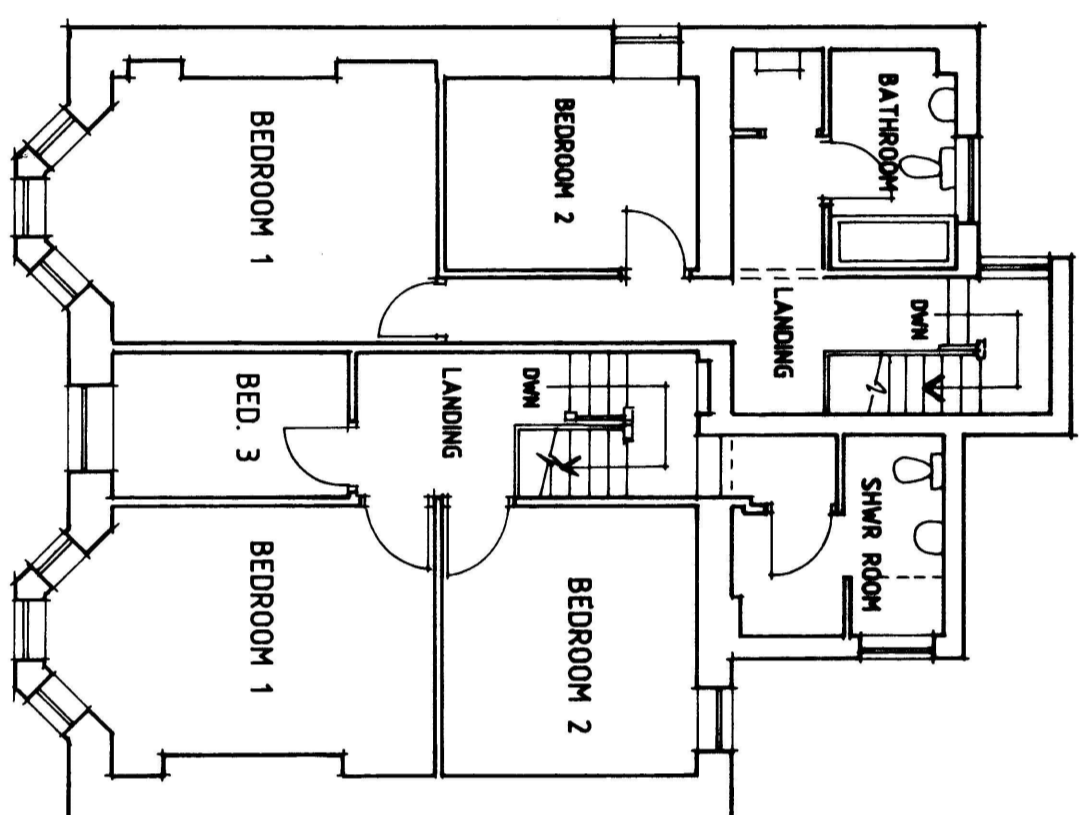

PROPOSED FIRST FLOOR PLAN  
SCALE-1/100

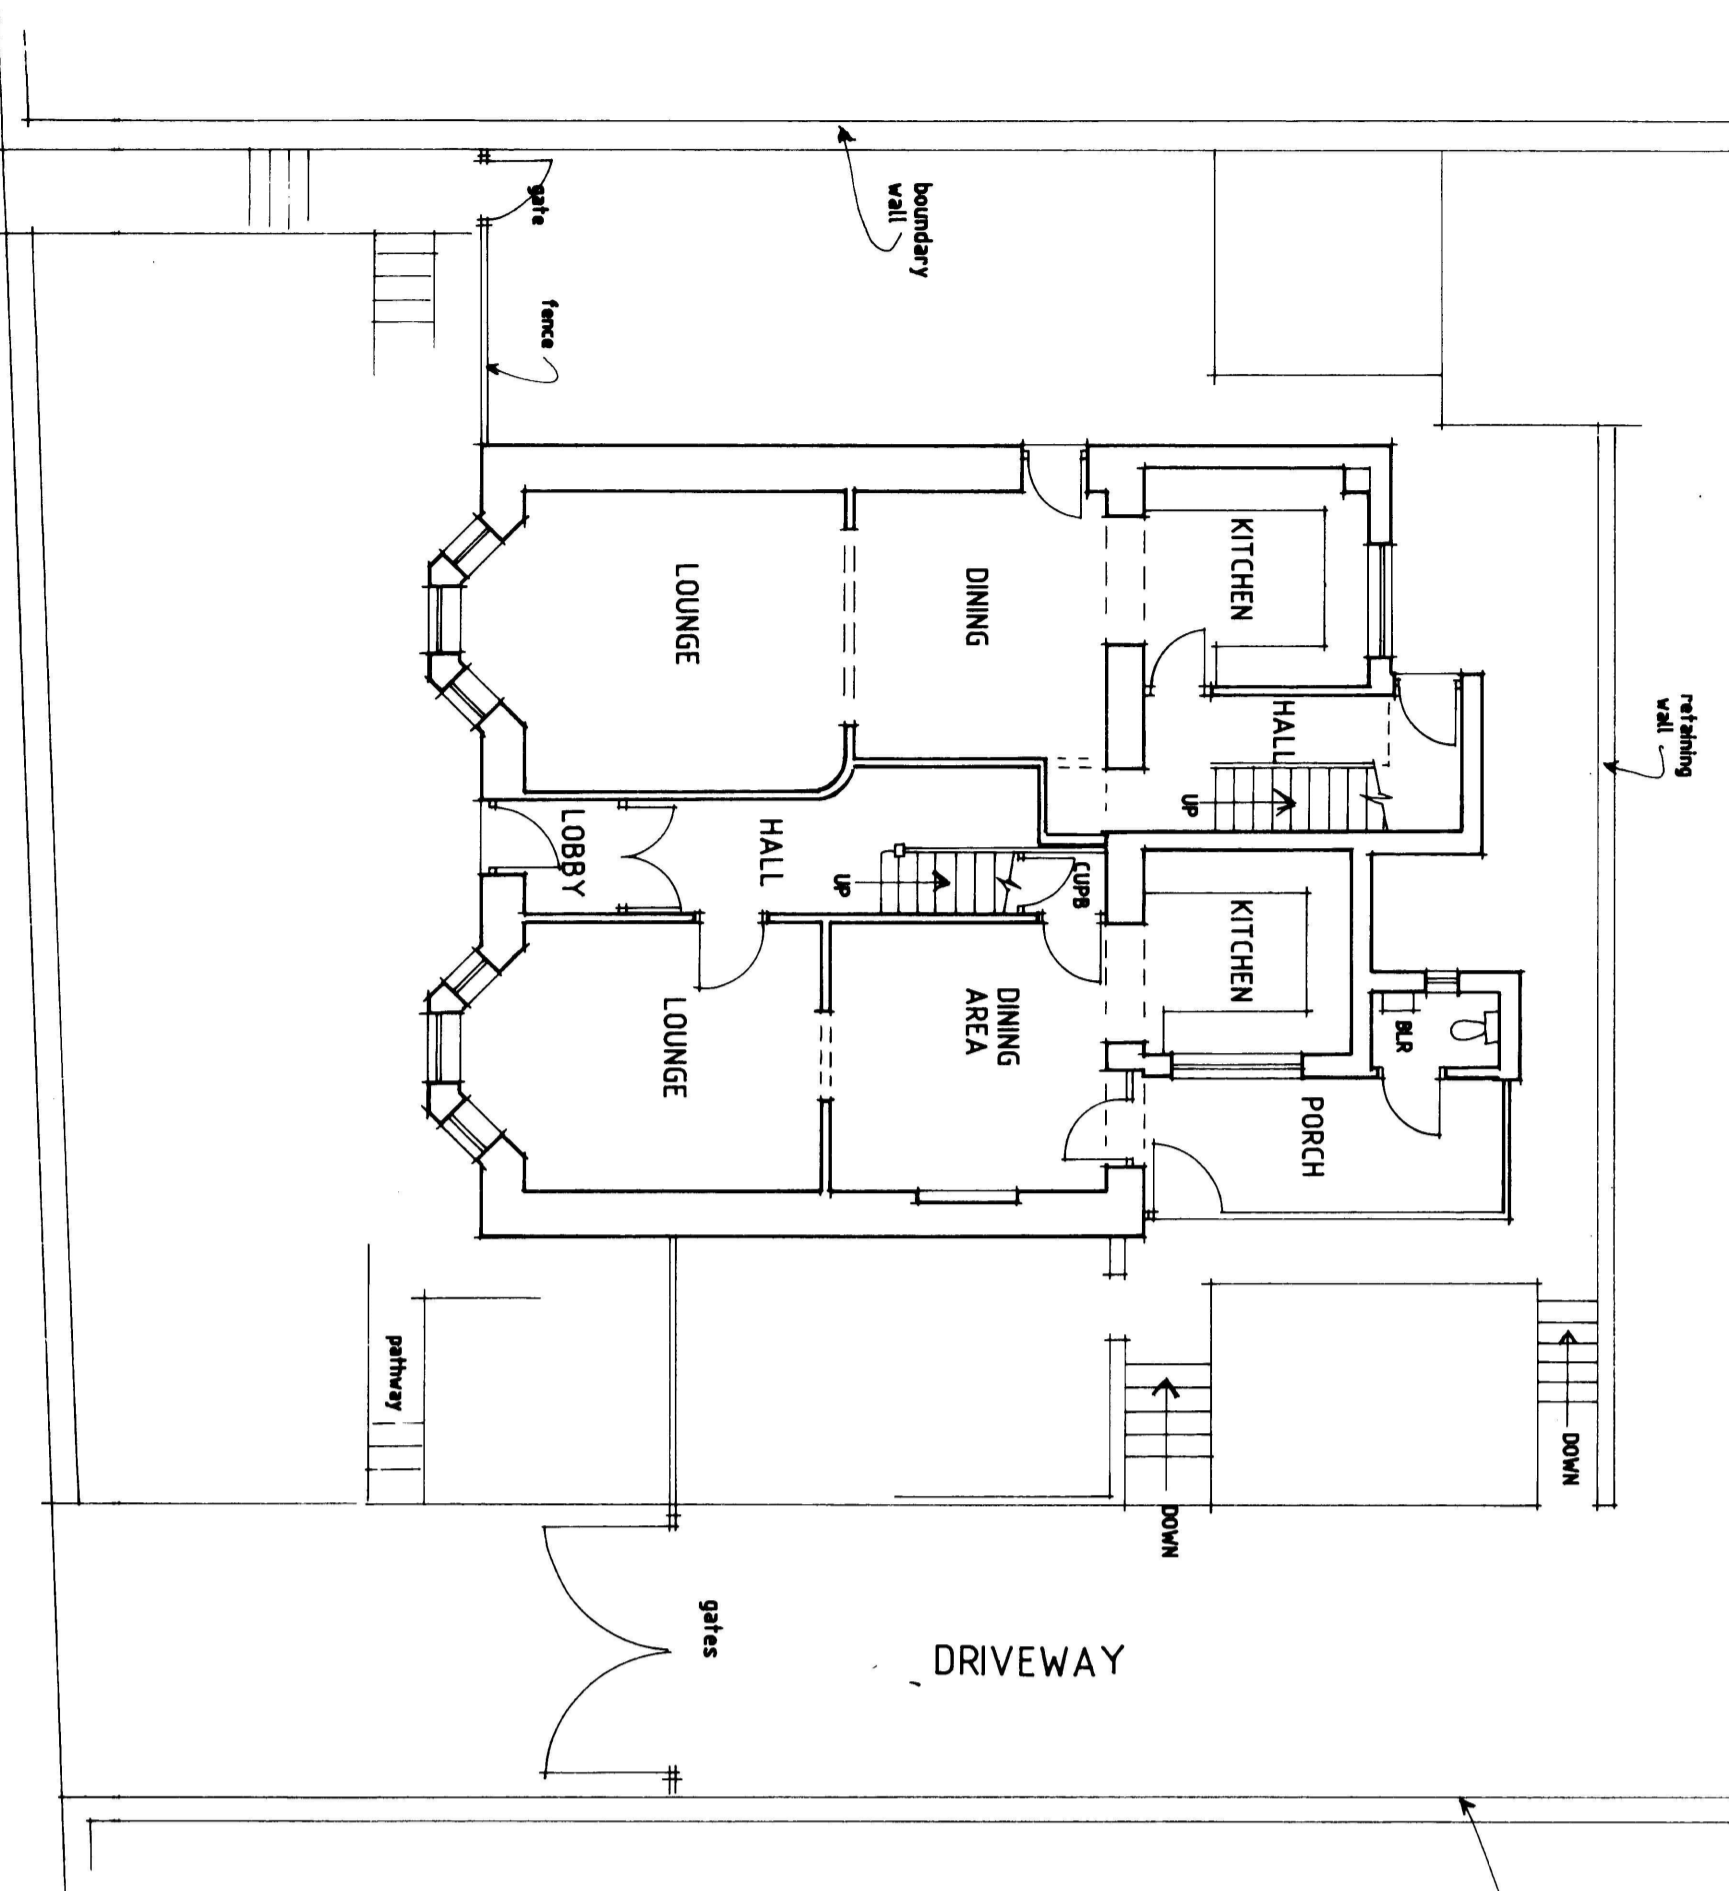

EXISTING/PROPOSED GROUND FLOOR PLAN

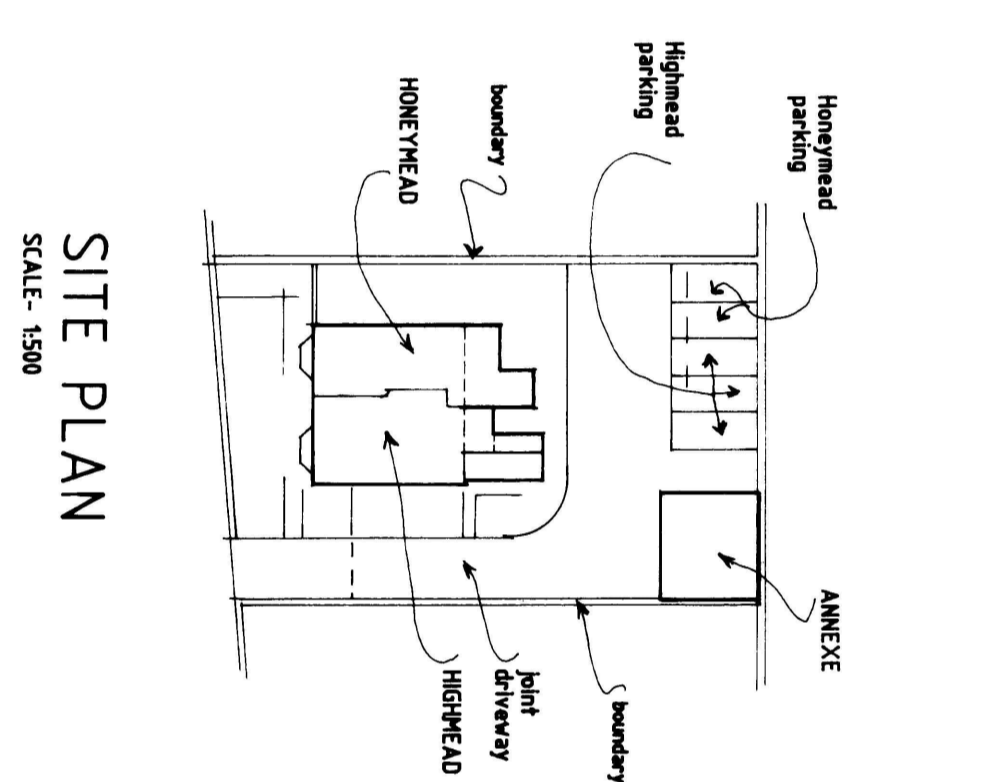

SITE PLAN  
SCALE-1/500

Revisions		
Ref	Date	Description

K.W. DORRINGTON MGMT  
ARCHITECTURAL ASSOCIATES  
Tel:(01633) 857566

PROPOSED LETTING BEDROOM AT  
HIGHHEAD, TREDEGAR ROAD, BLACKWOOD,  
NP12 1BY.

FLOOR PLANS

date: OCTOBER 2023

scale: 1:100 / 1CM=1M

drawing number:  
KD1948/1