




SECTION.
EXISTING ELEVATIONS.

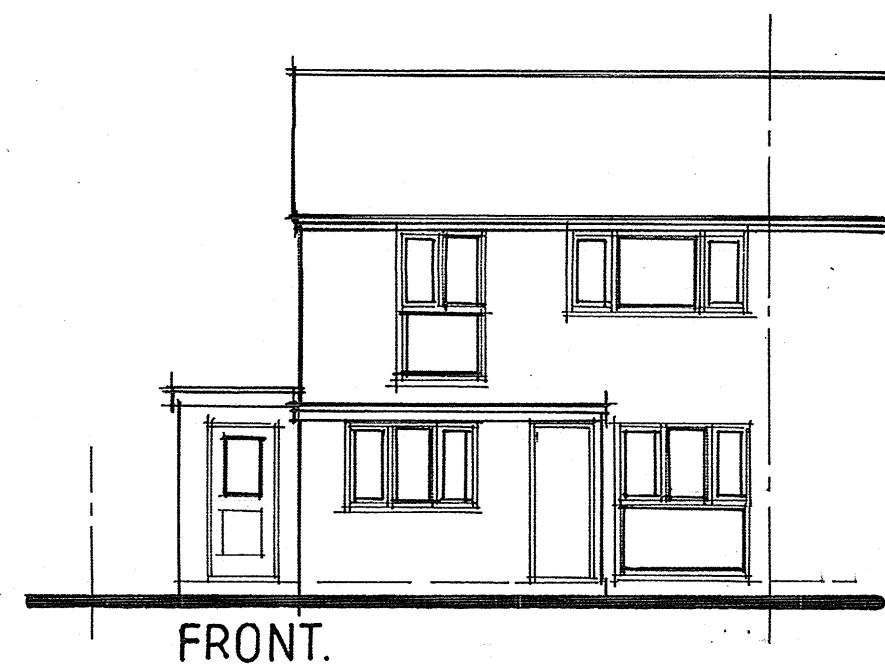

FRONT.

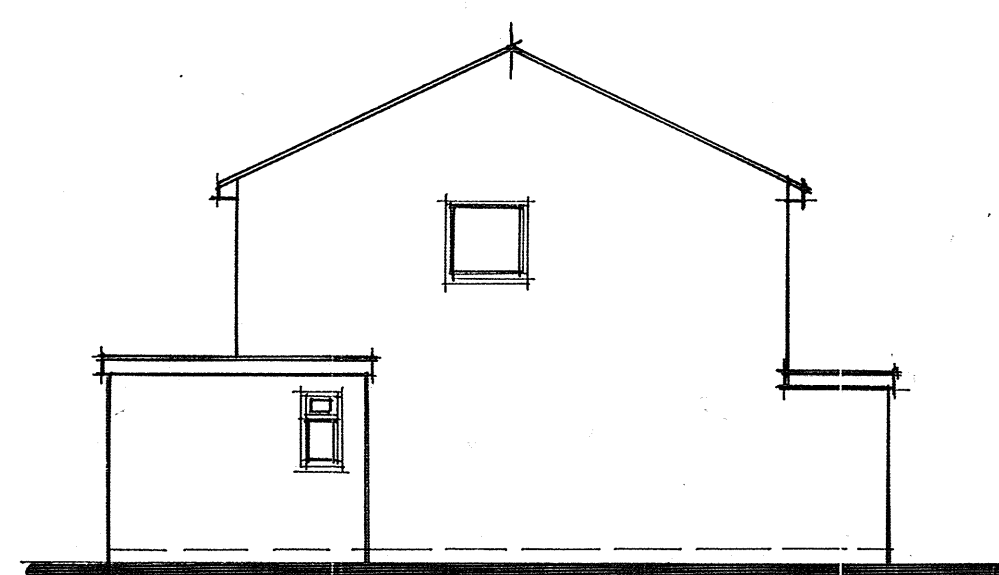


SIDE.

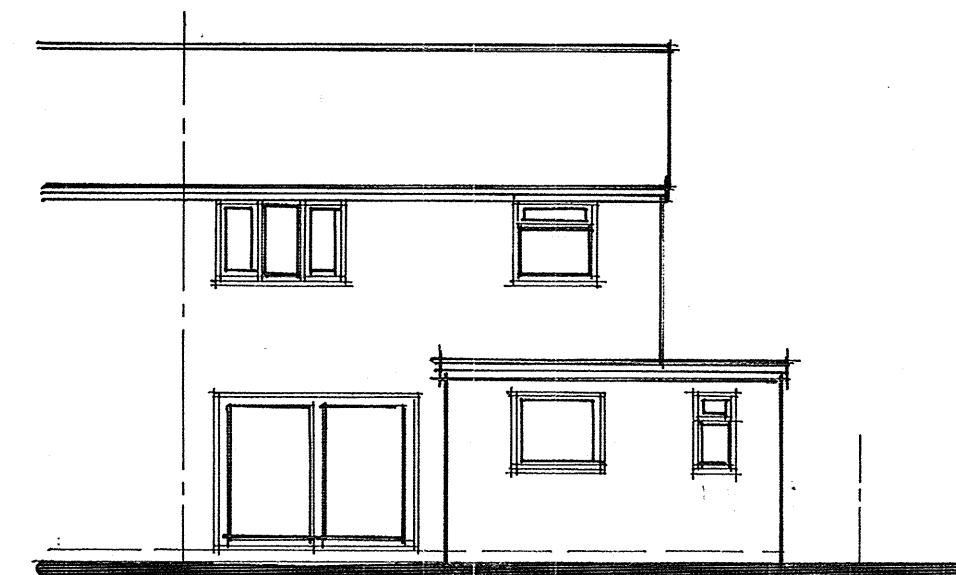


REAR.




FRONT.
PROPOSED ELEVATIONS.

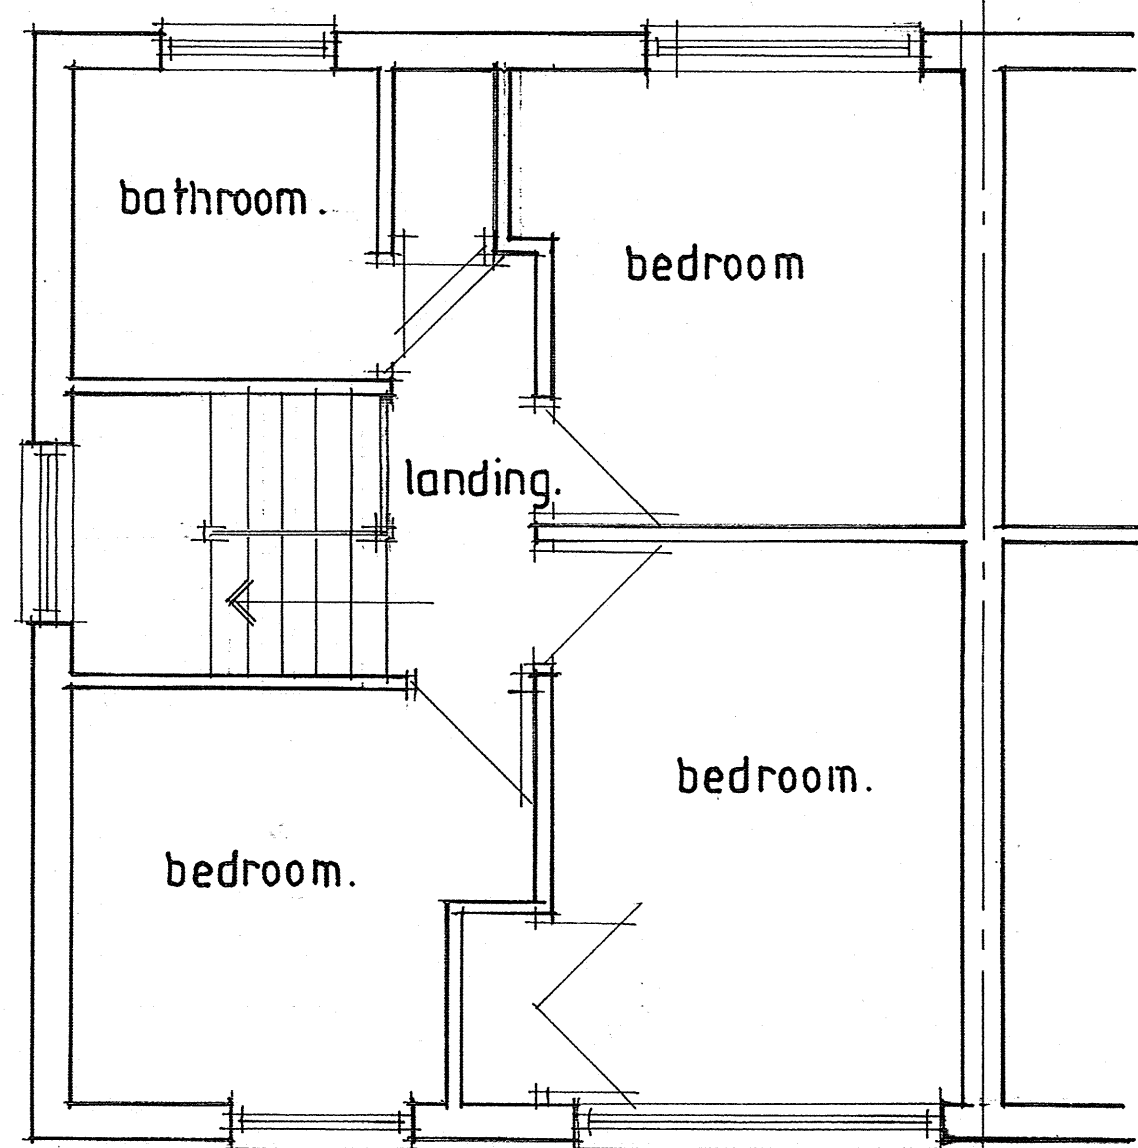

EXISTING FIRST FLOOR.

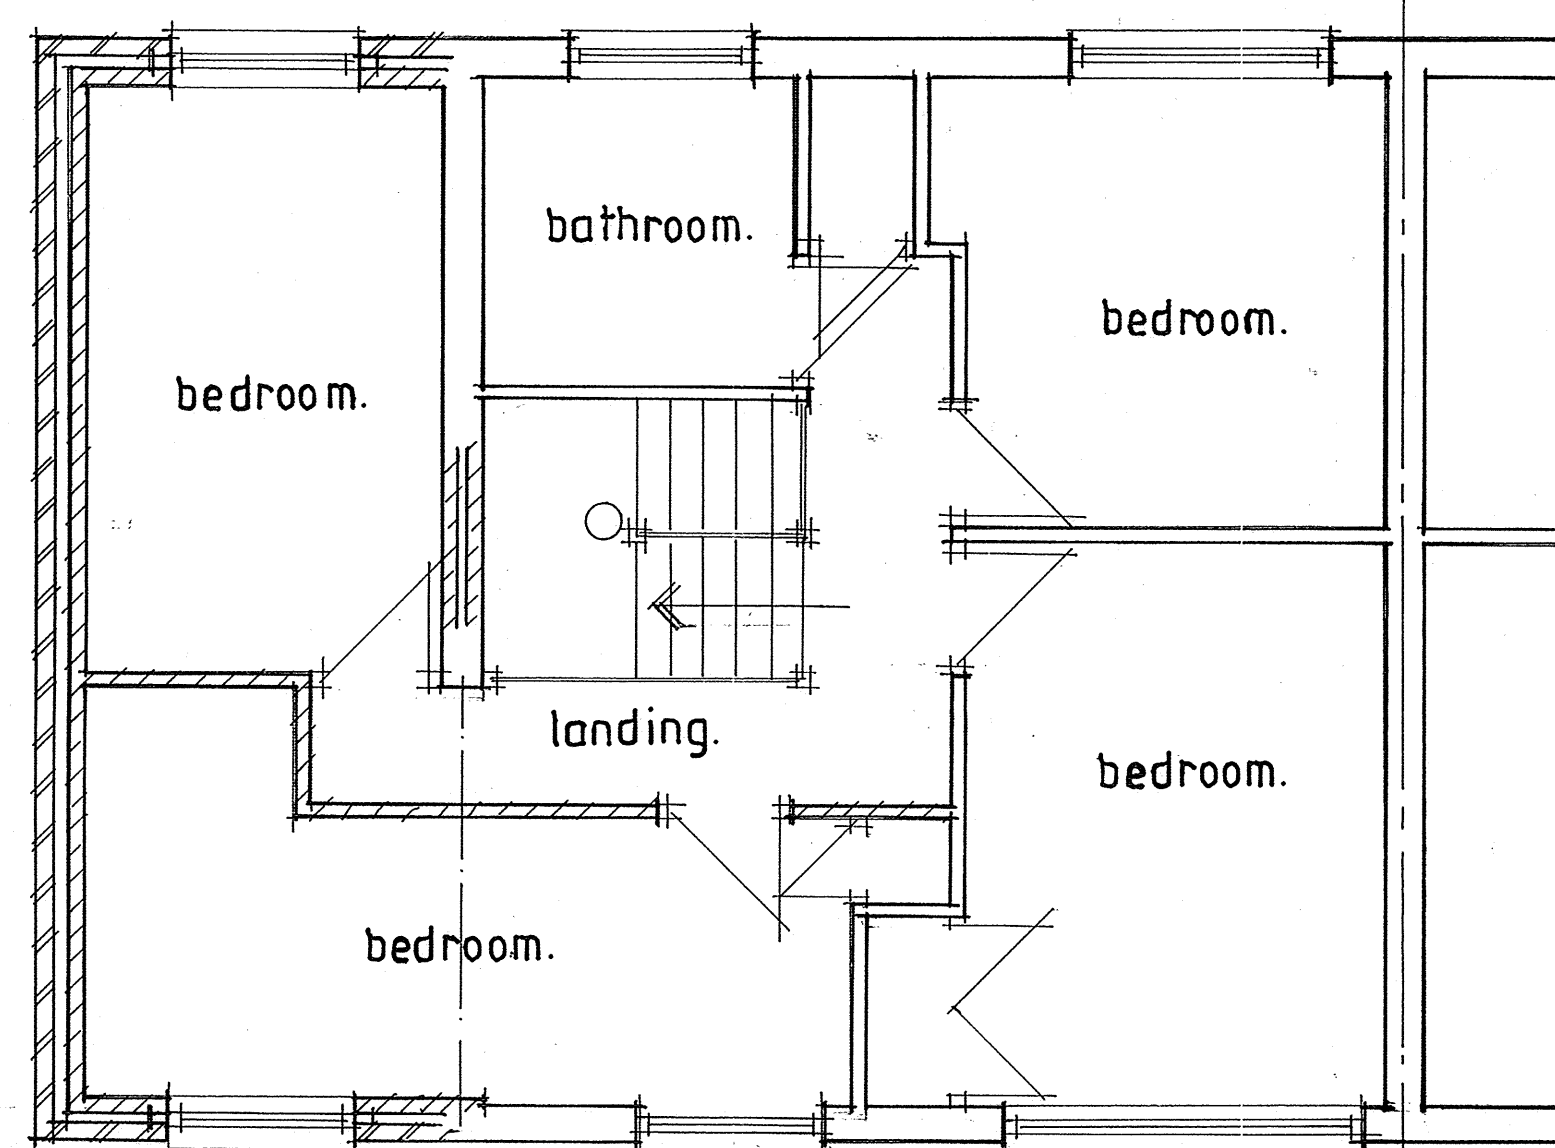


PROPOSED FIRST FLOOR.

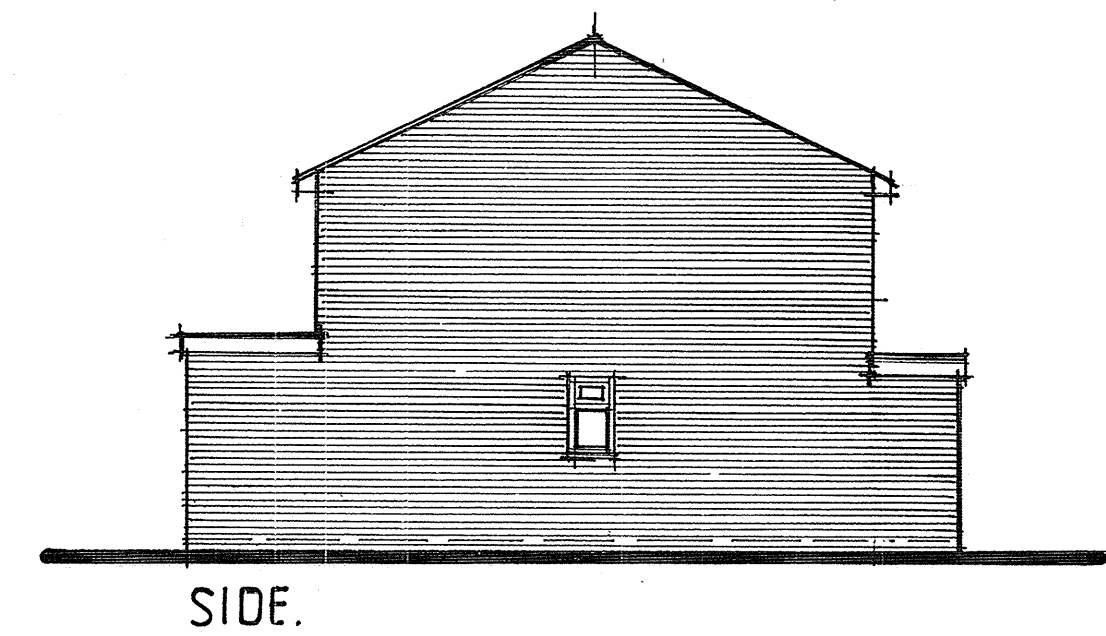


SIDE.




REAR.

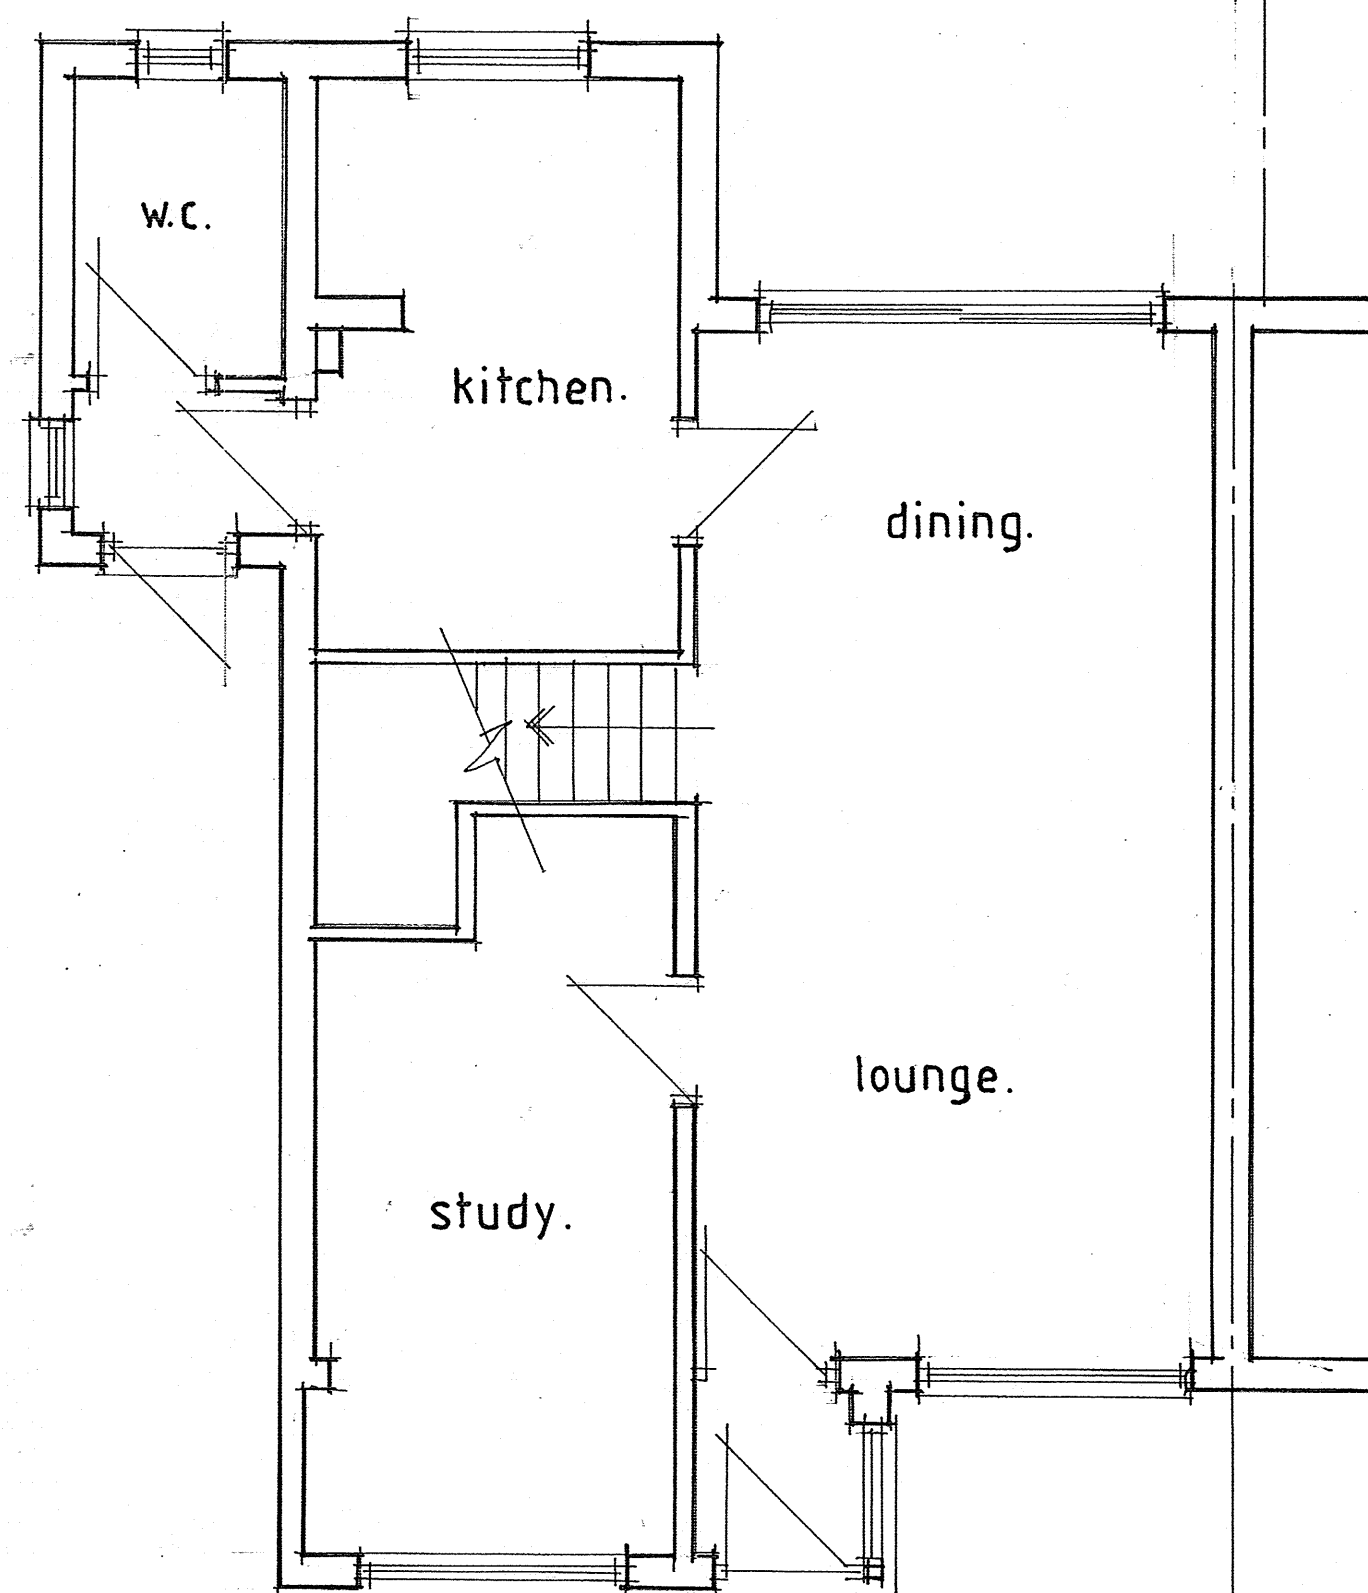


EXISTING GROUND FLOOR.

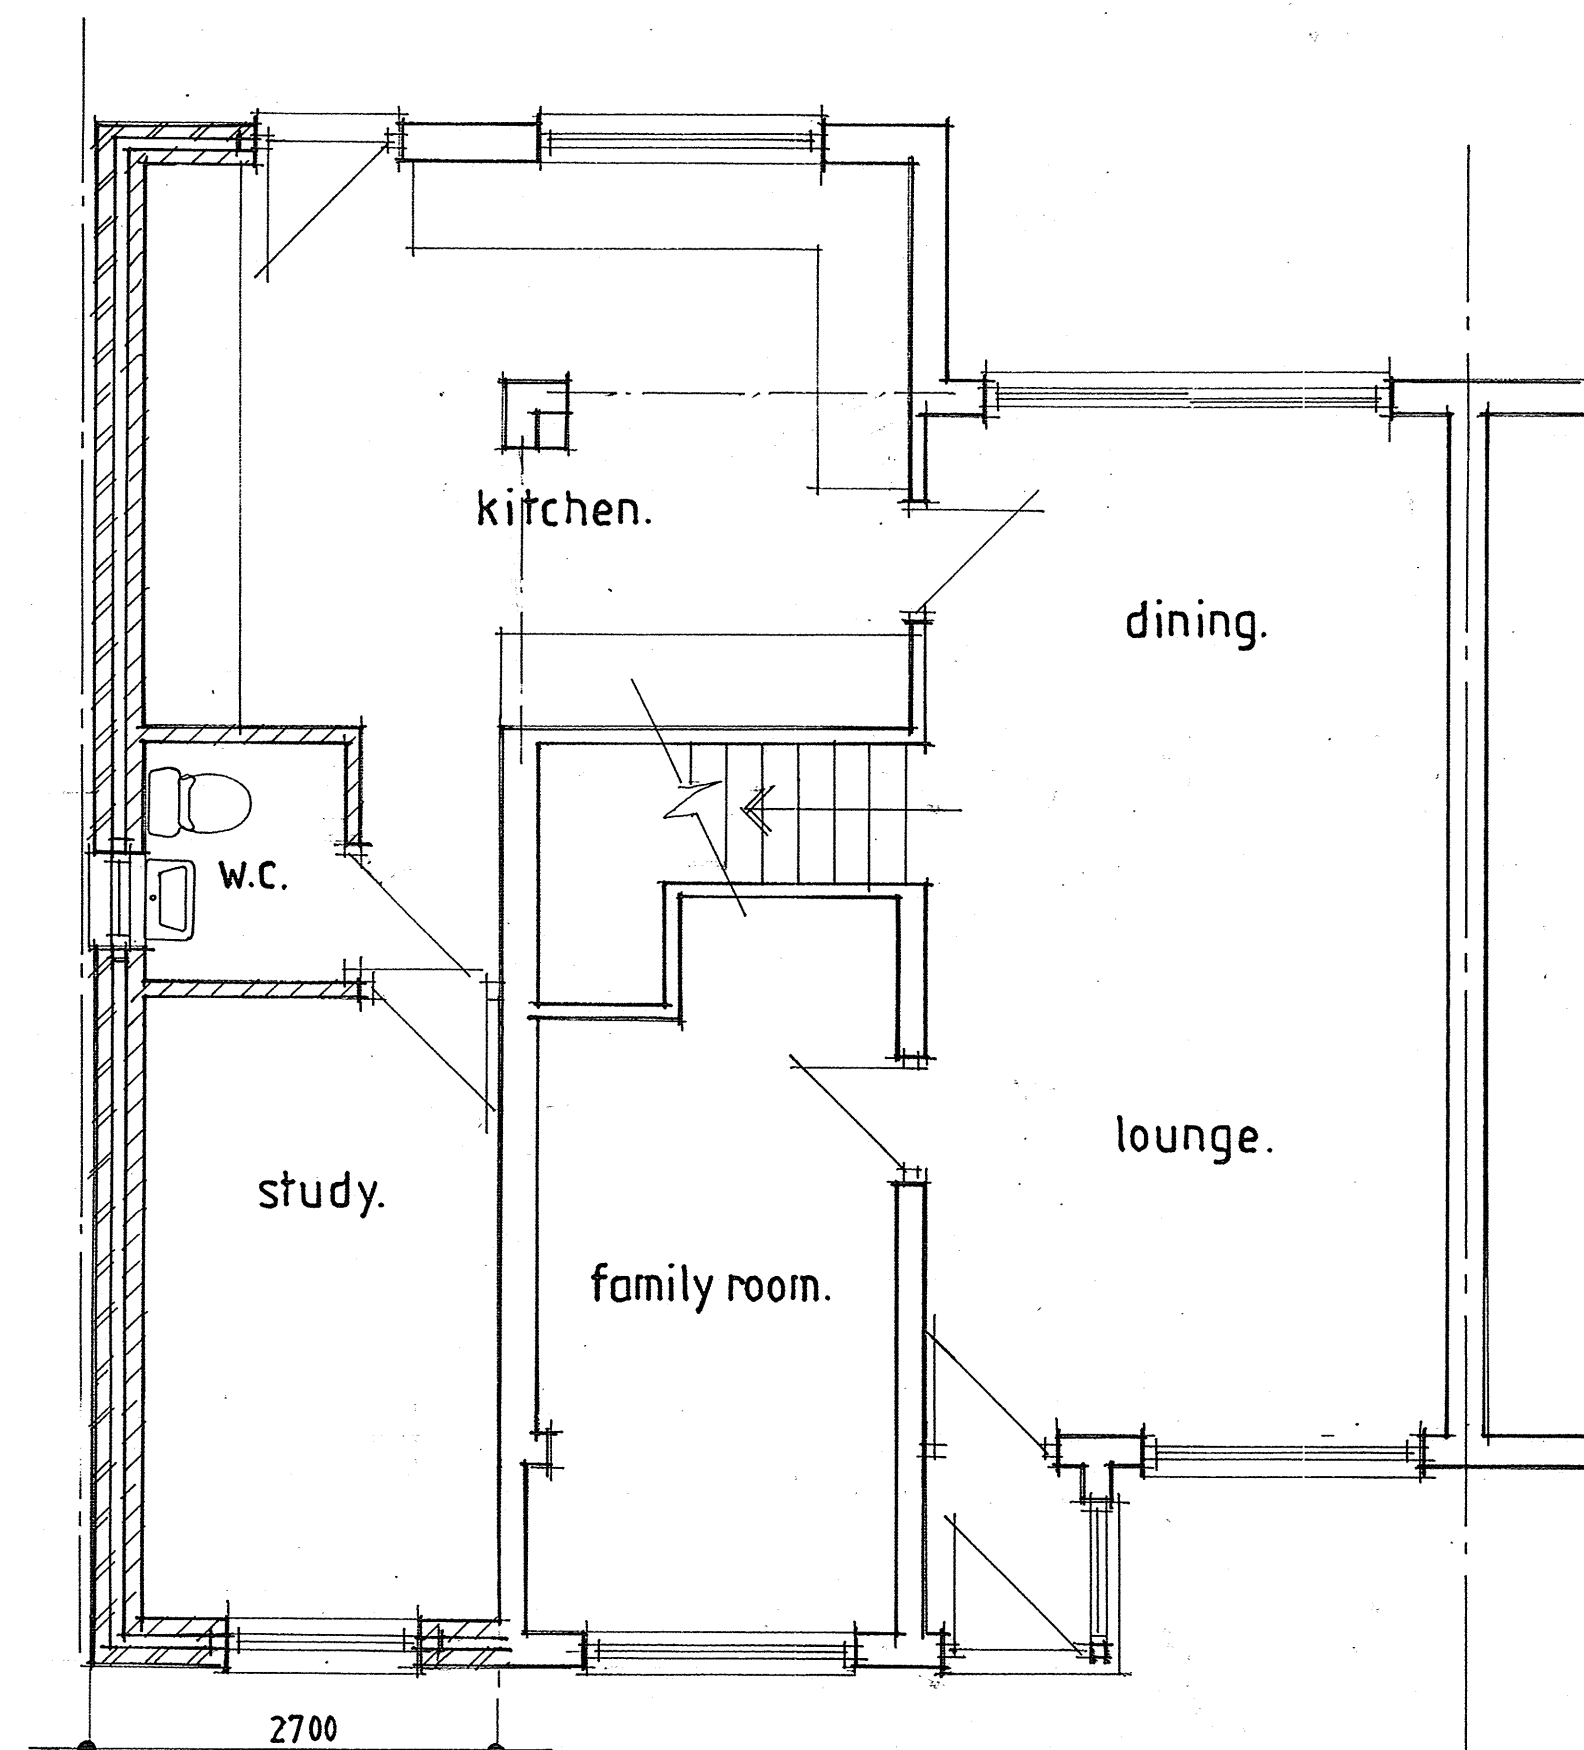


PROPOSED GROUND FLOOR.

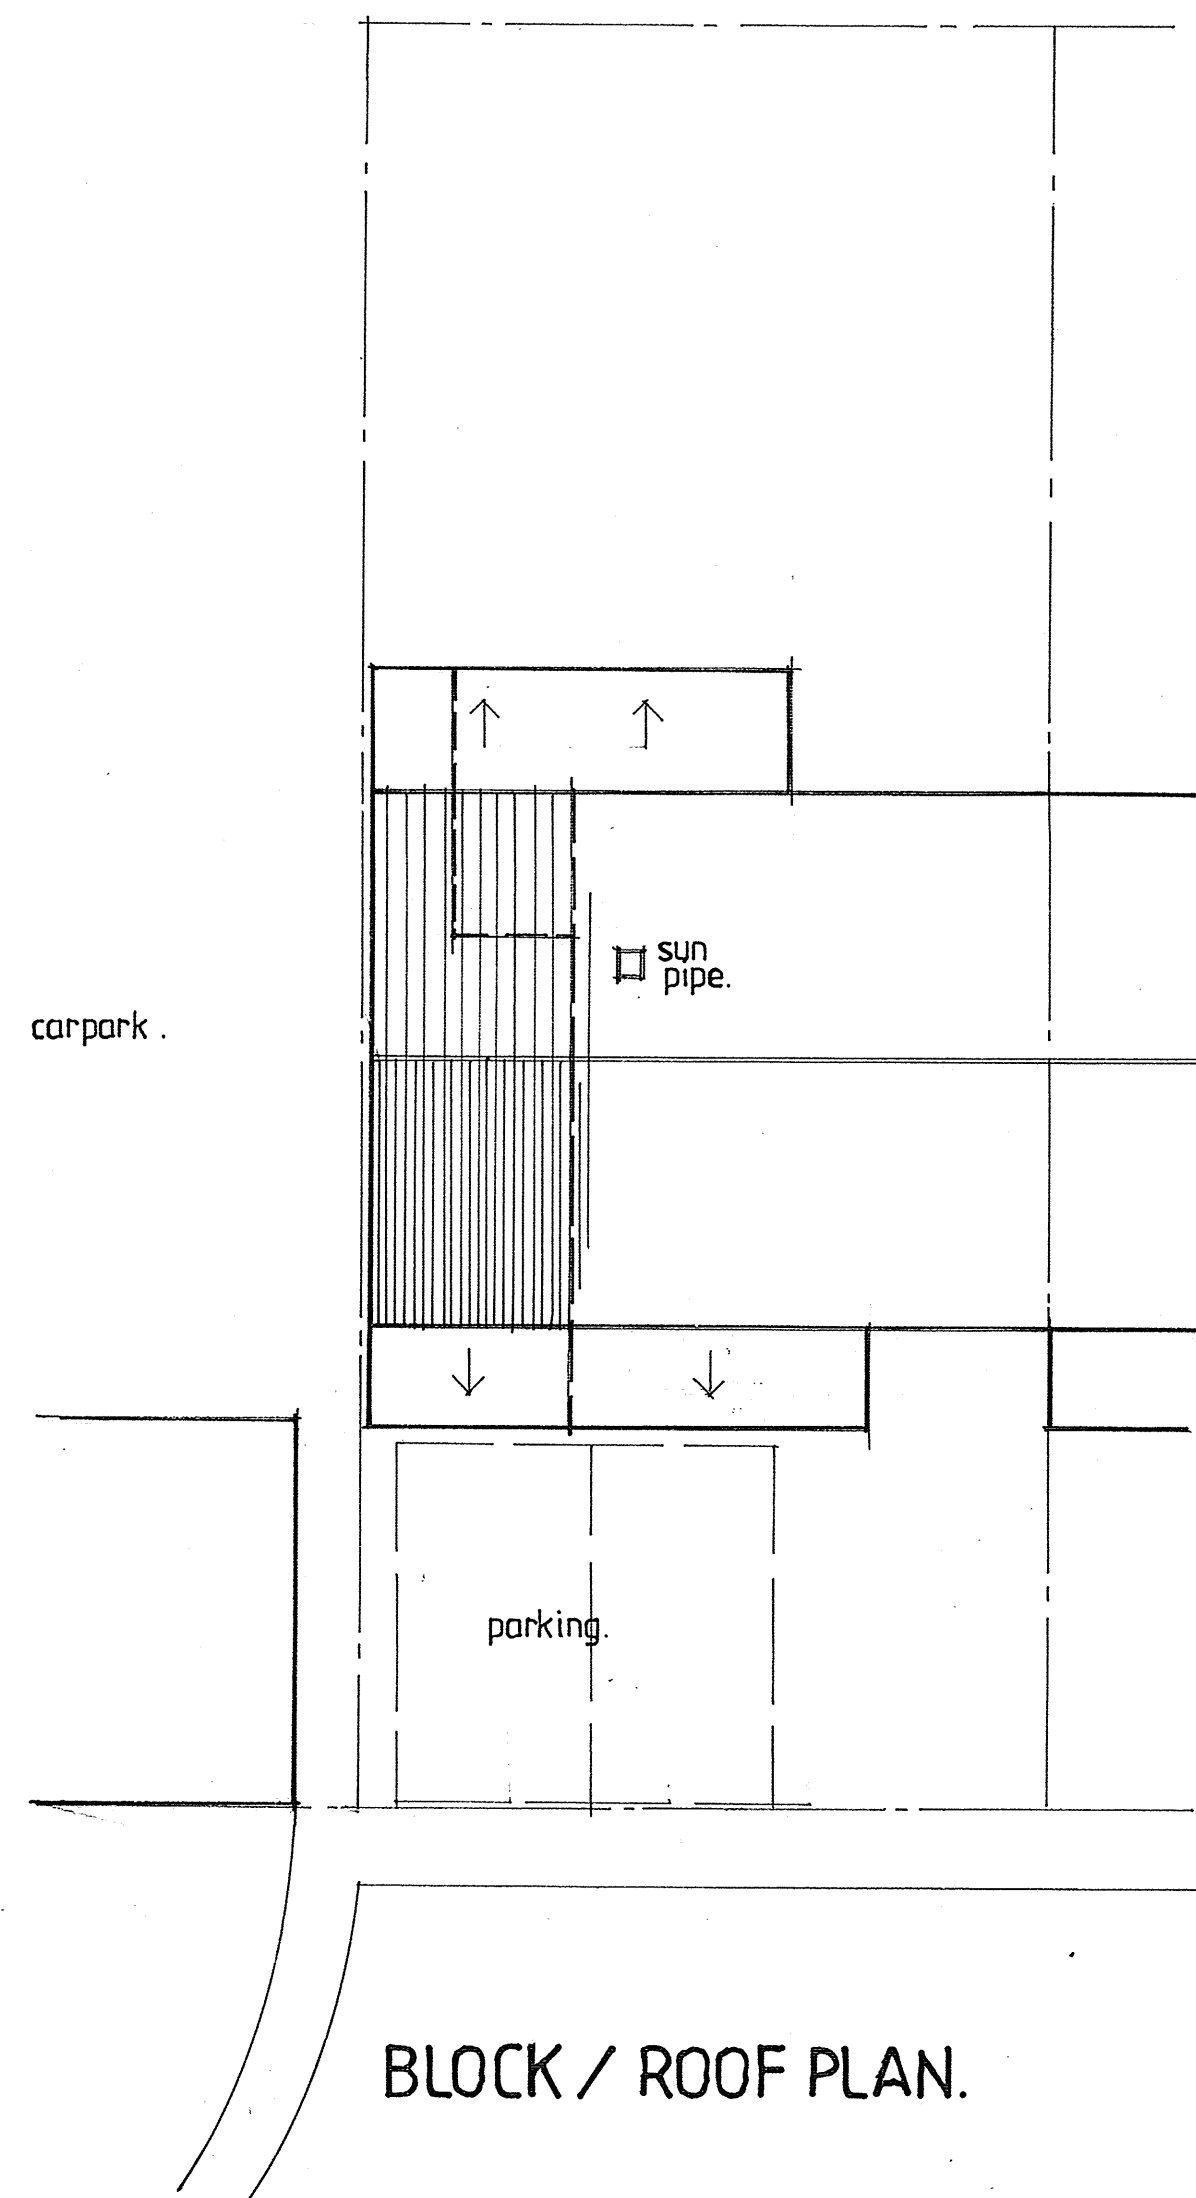

BLOCK / ROOF PLAN.

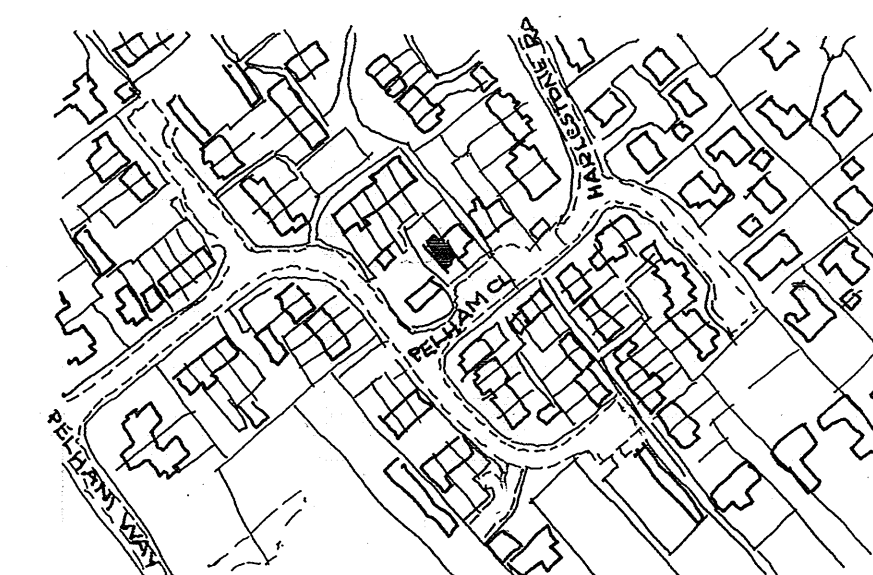

LOCATION PLAN. 1:2500

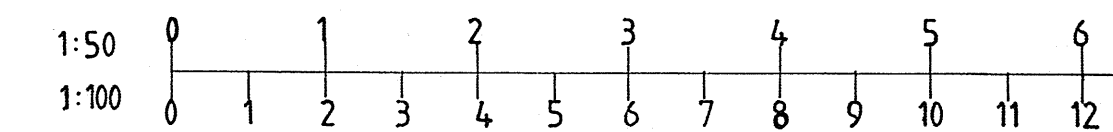

STEPHEN R. FRIDAY FGBC
Building Design Service
 16 Willow Way Hauxton Cambridge CB2 5JB Tel: 01223-872062

PROPOSED EXTENSION AT
 31, PELHAM CLOSE
 COTTENHAM
 CAMBRIDGE
 CB24 8TY

CLIENT:
 Mr & Mrs HANDS.

DATE: FEB 2024 SCALE: 1:50, 1:100 DRAWING No. A1 SF23 050 . 1.