



GROUND FLOOR

KEY


TO BE DEMOLISHED

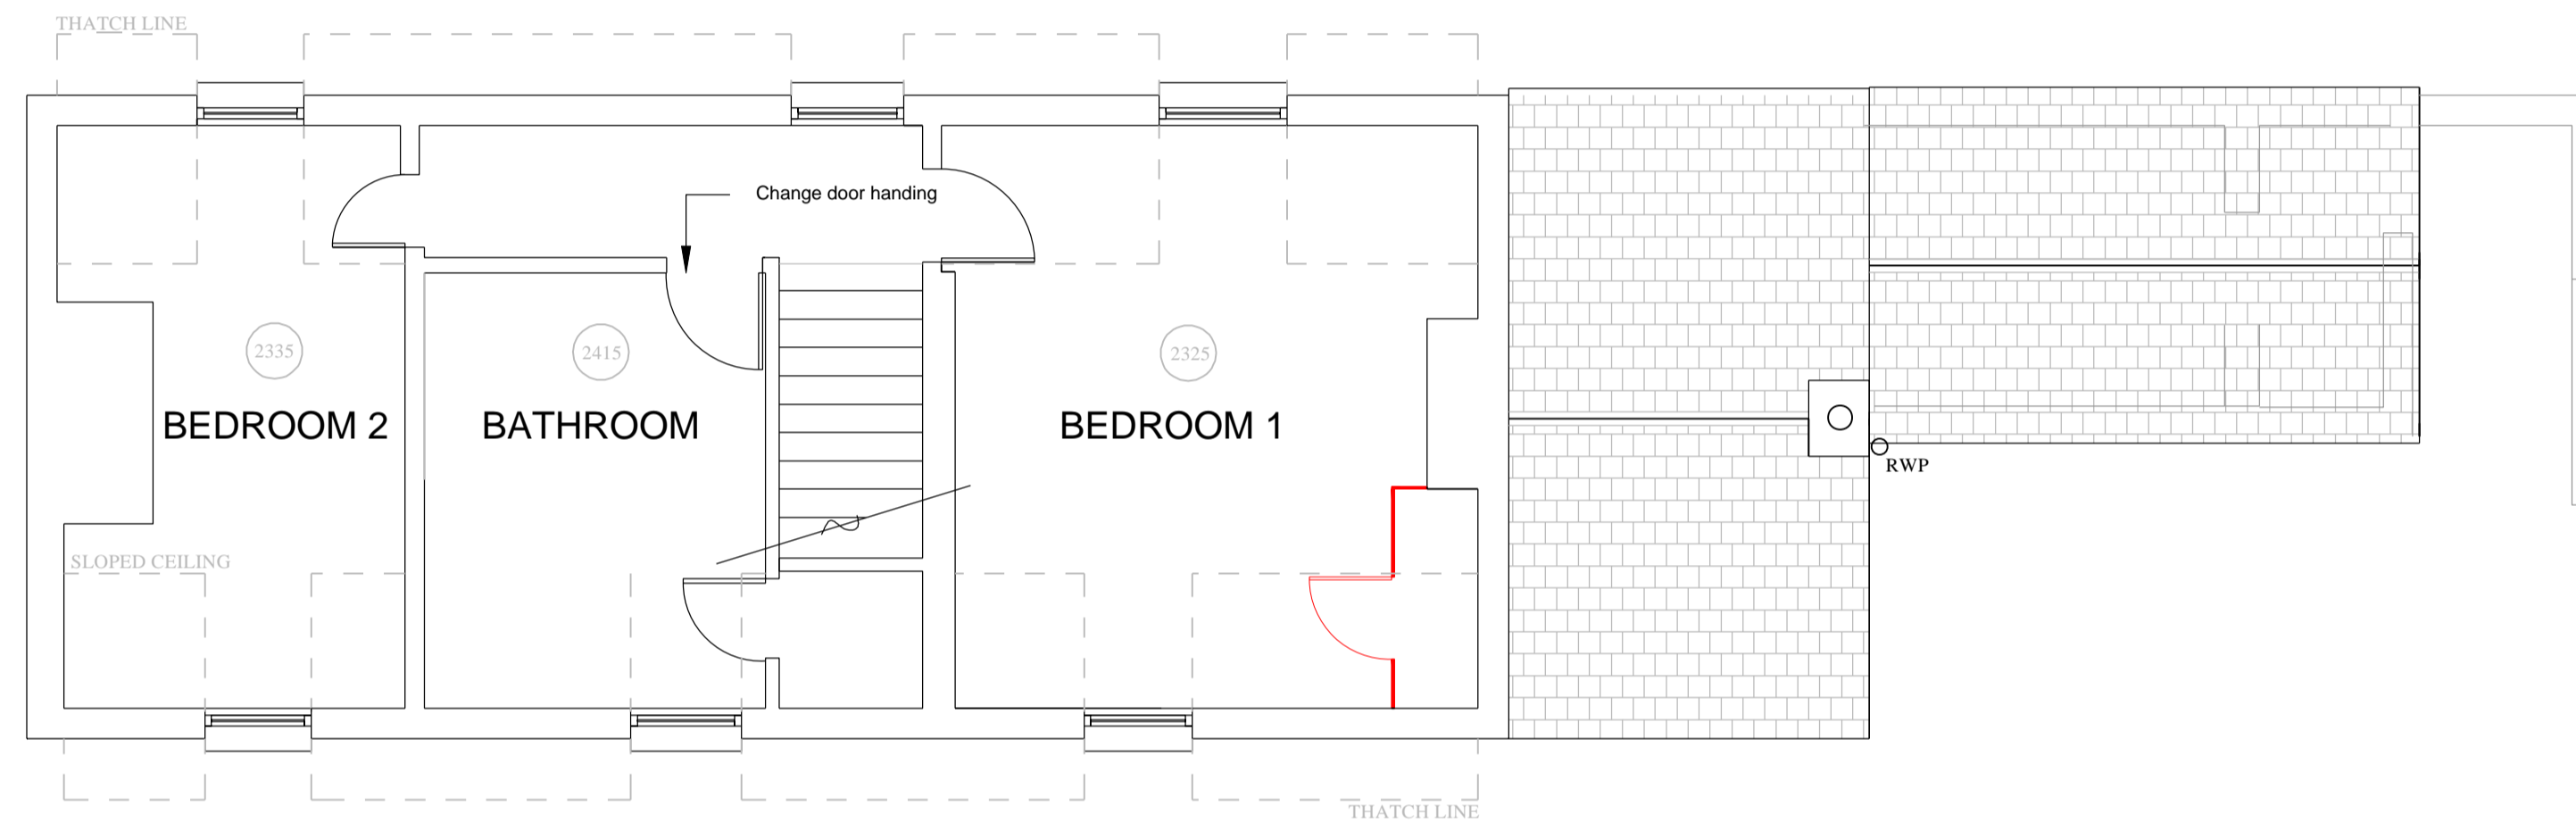

FIRST FLOOR

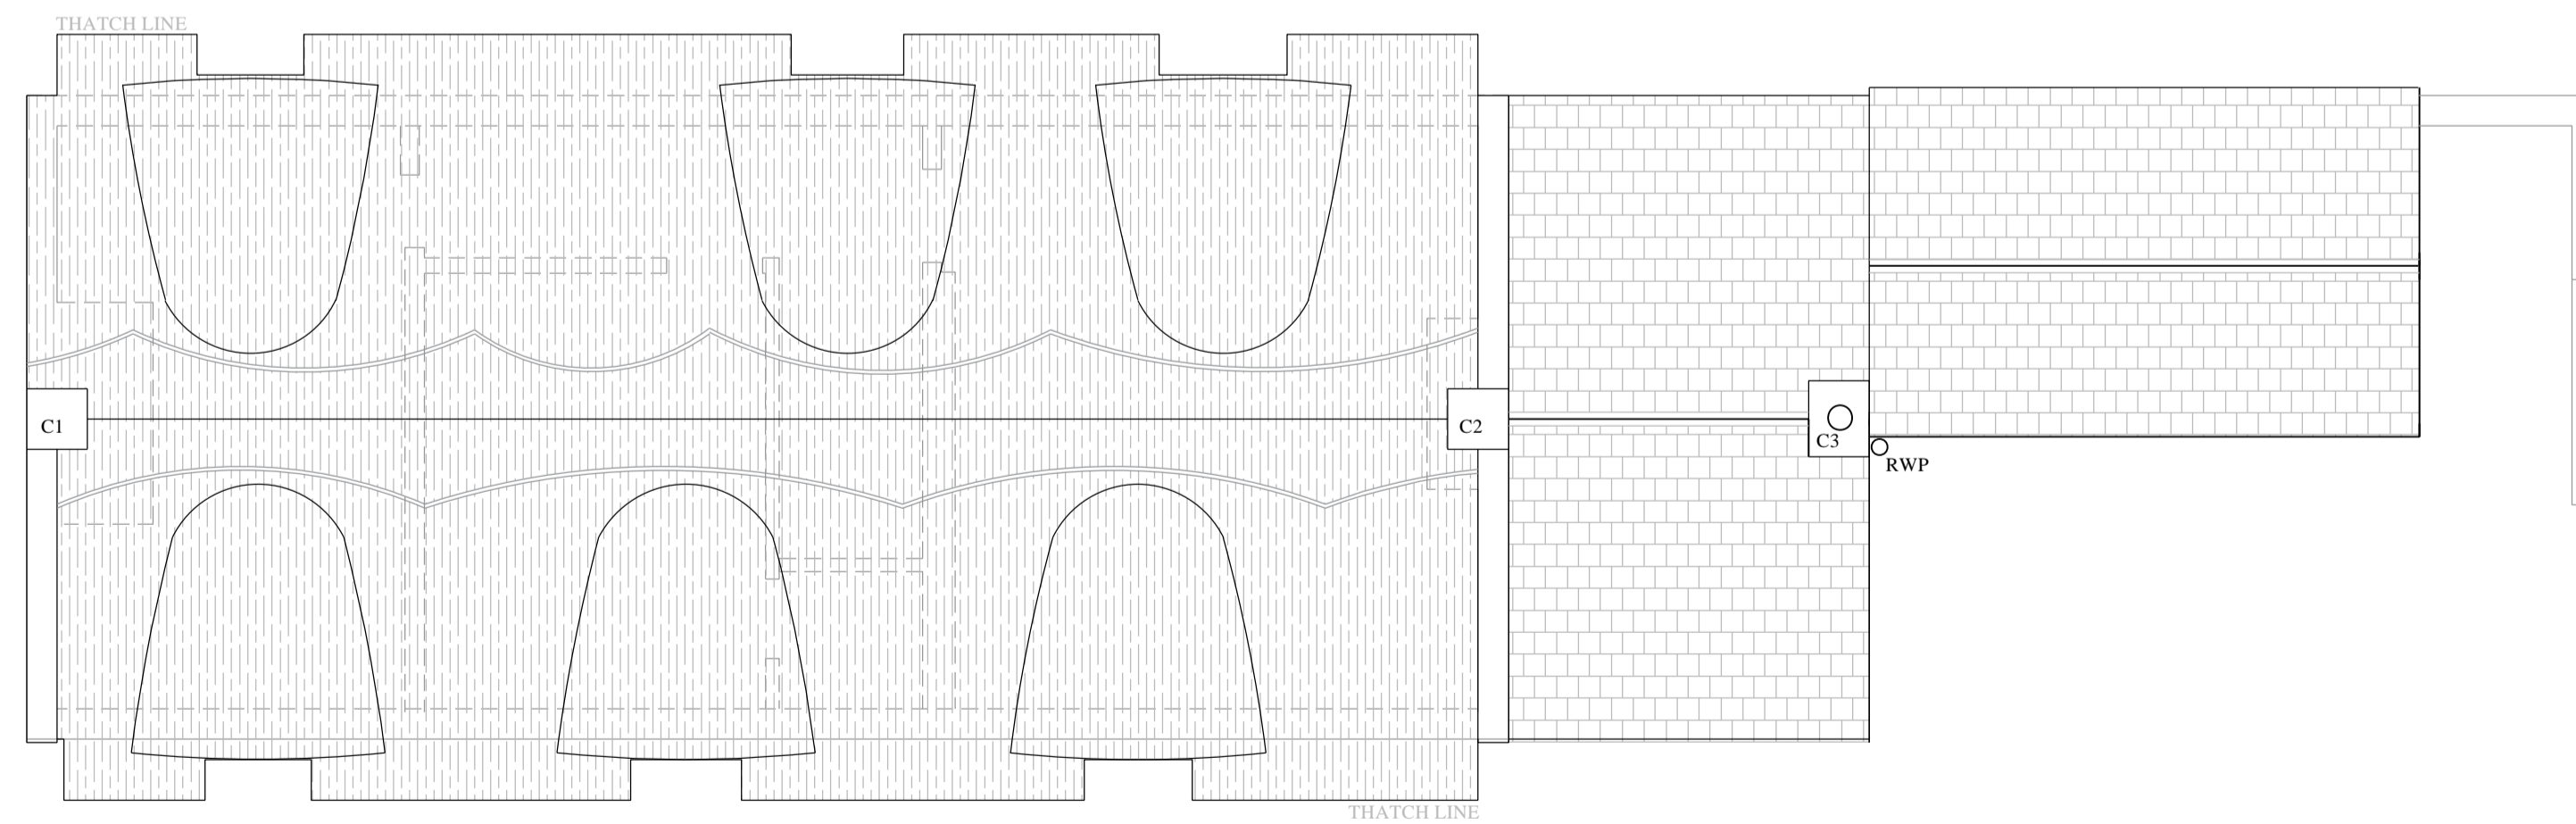

ROOF PLAN

 

NOTES
 use figured dimensions only.
 All dimensions to be checked on site.
 All drawings to be read in conjunction with other contract documentation.
 Any discrepancies to be reported to the Contract Administrator before any work commences.
 © Copyright Bidwells LLP

client: MILTON (PETERBOROUGH) ESTATES COMPANY		drawn: SA		chk'd: DRL	date: AUG 23	scale: A1
project: THATCHED COTTAGE, LUTTON		discipline: BUILDING SURVEYING		rev: -	status: PLANNING	1:50
dwg title: PROPOSED DEMOLITION PLANS		project no: JB76438		dwg no: DR-B-1003		Trumpton Road Cambridge CB2 9LD t: 01223 841841 f: 01223 845150 bidwells.co.uk



rev.	date	description	dm	chk'd