




GROUND FLOOR

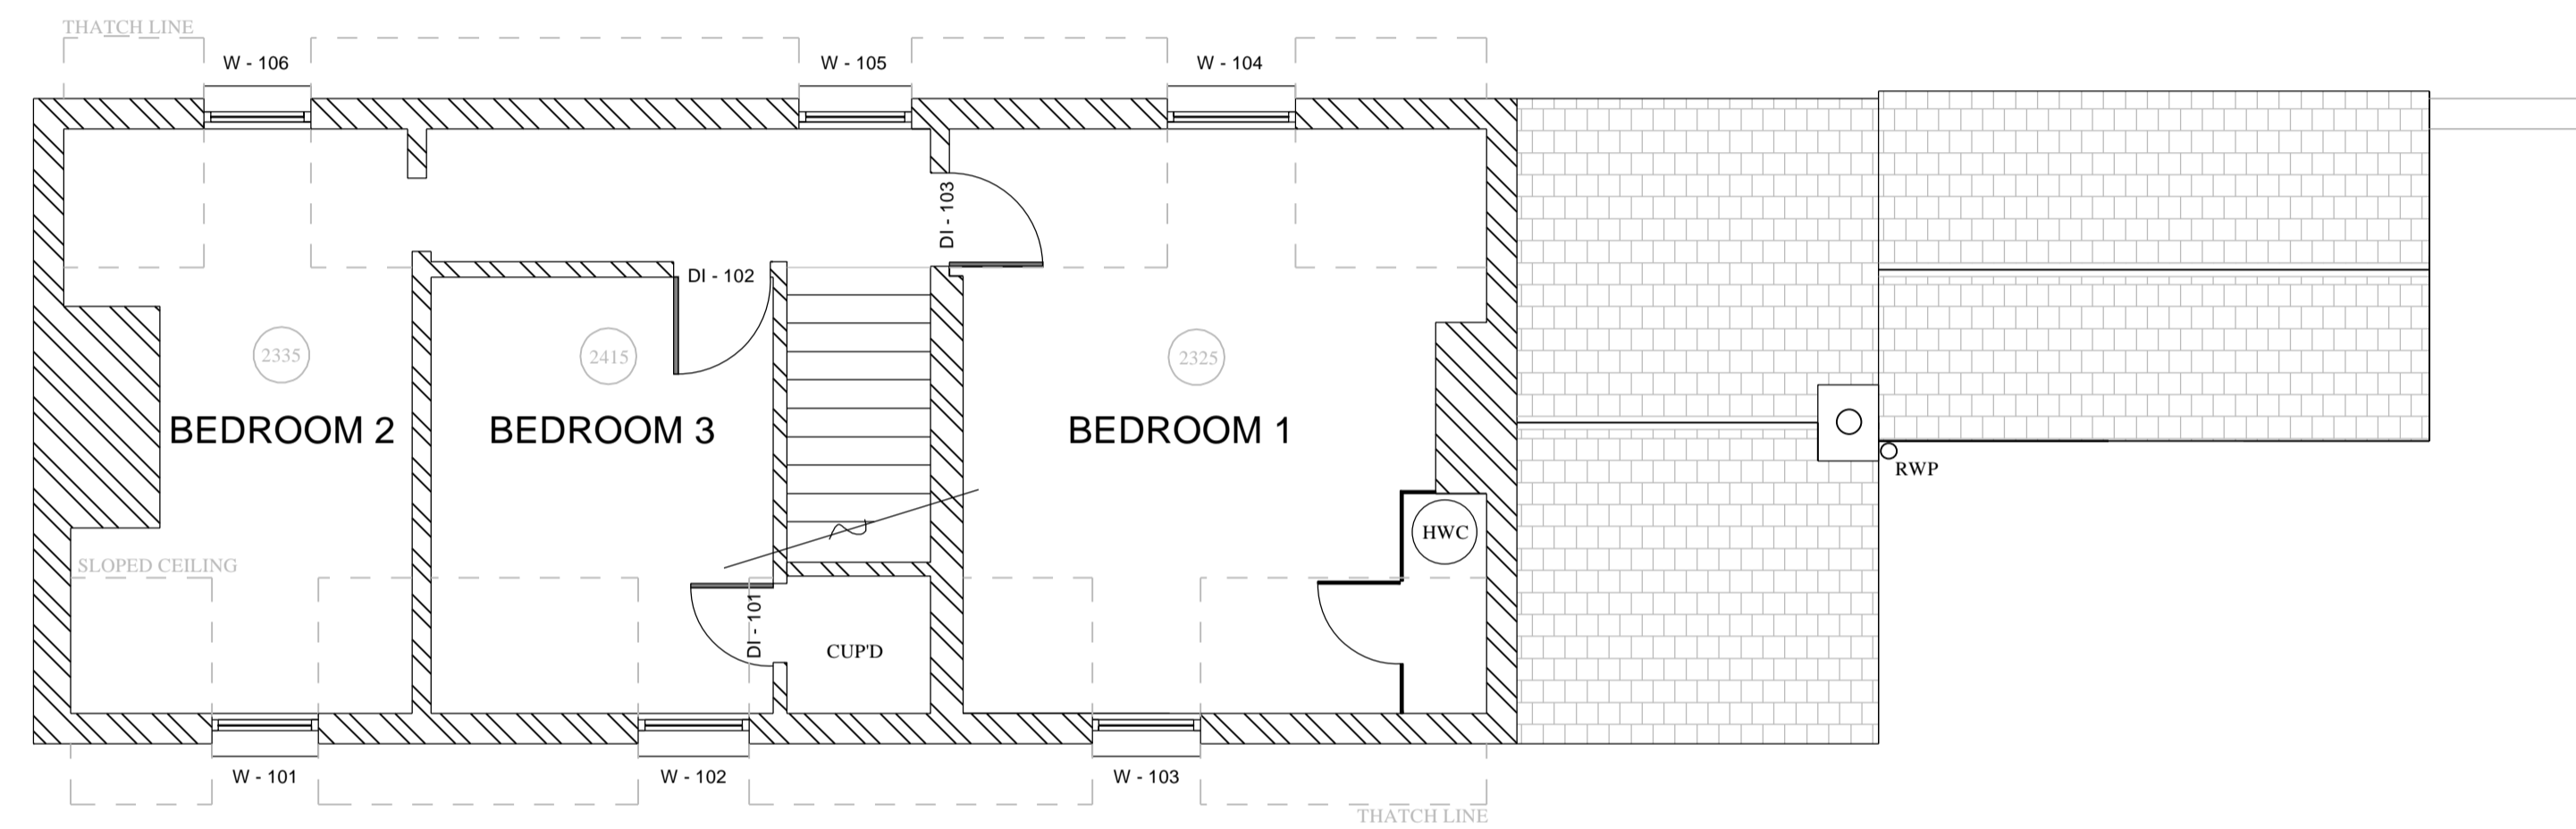

FIRST FLOOR

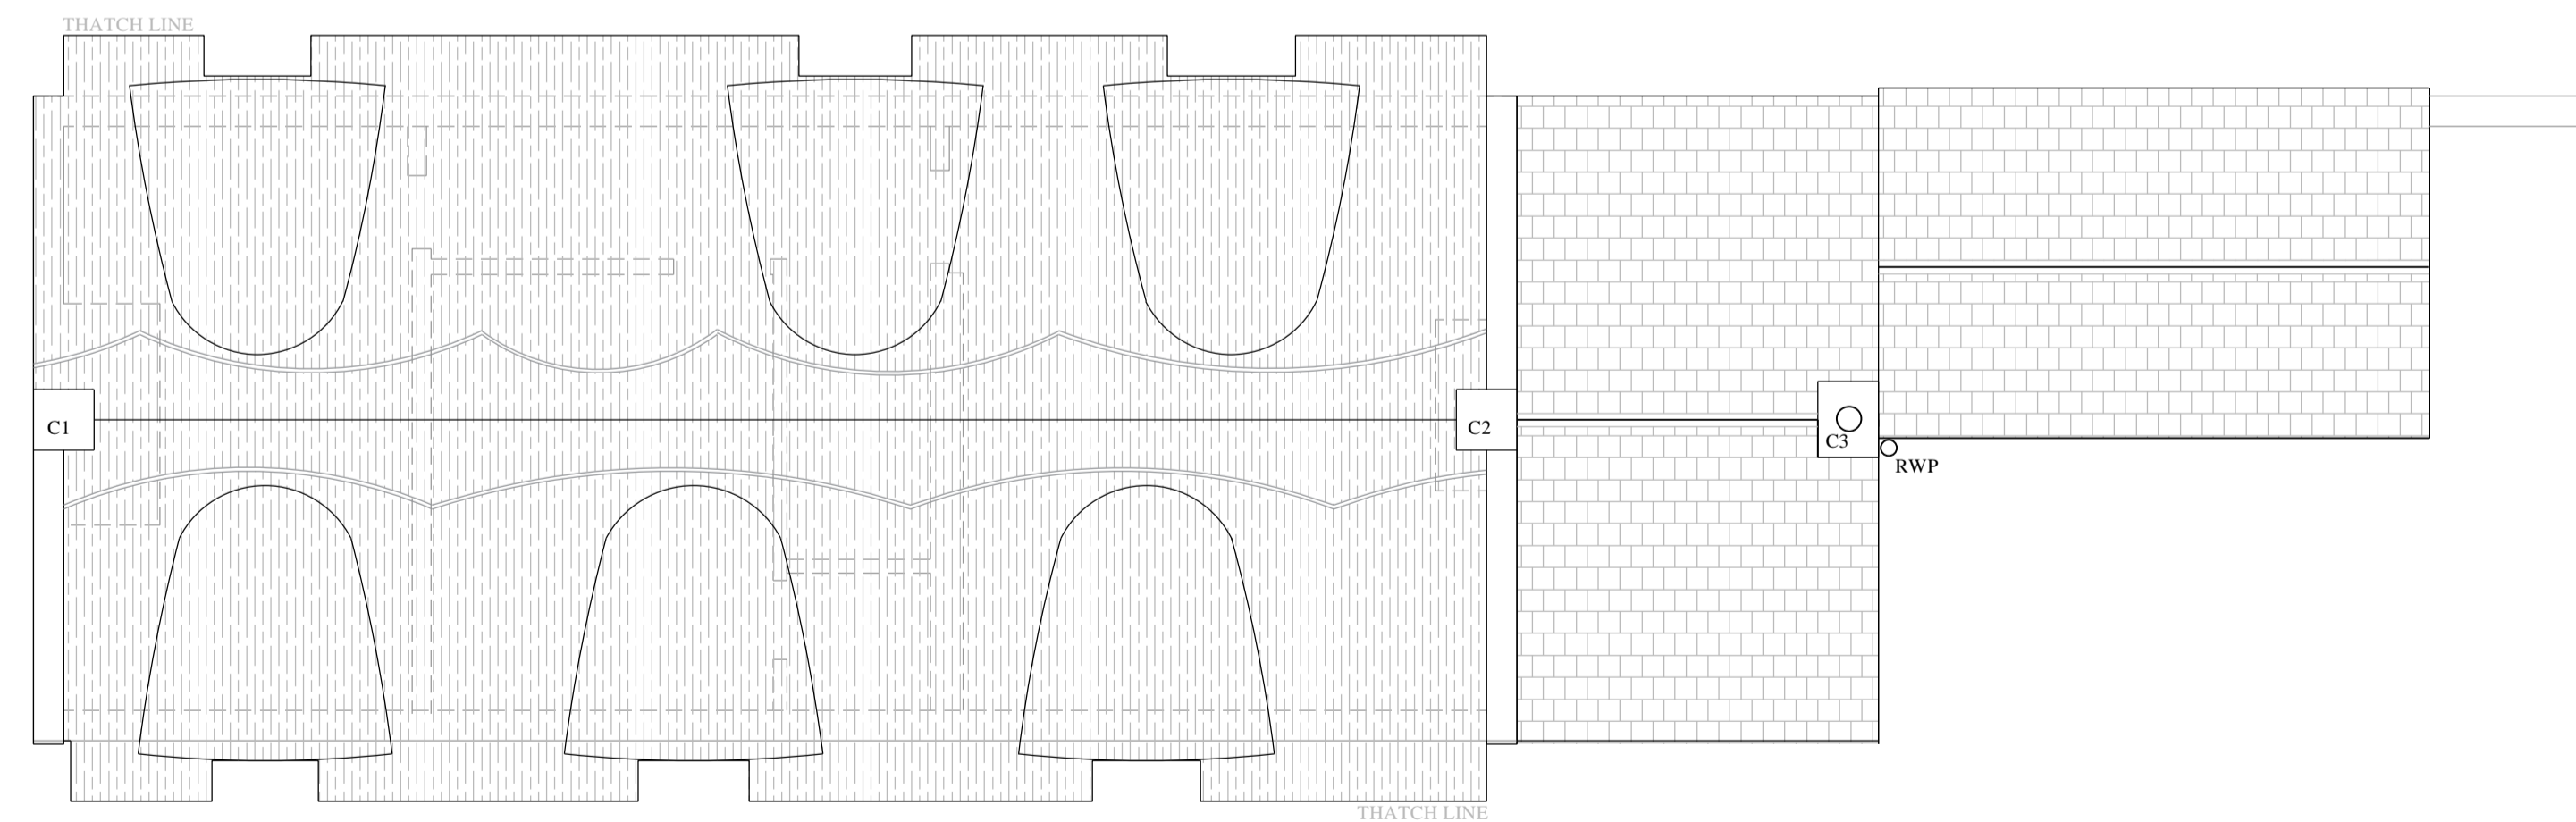

ROOF PLAN

 

NOTES

use figured dimensions only.
 All dimensions to be checked on site.
 All drawings to be read in conjunction with other contract documentation.
 Any discrepancies to be reported to the Contract Administrator before any work commences.
 © Copyright Bidwells LLP

client: MILTON (PETERBOROUGH) ESTATES COMPANY

project: THATCHED COTTAGE, LUTTON

dwg title: EXISTING GENERAL ARRANGEMENT PLANS

discipline	BUILDING SURVEYING	dsgn	SA	chk'd	DRL	date	AUG 23	scale @ A1	1:50
project no.	JB76438	dwg no.	DR-B-1001	rev.		status	PLANNING		

rev.	date	description	dwn	chk'd