





FRONT ELEVATION

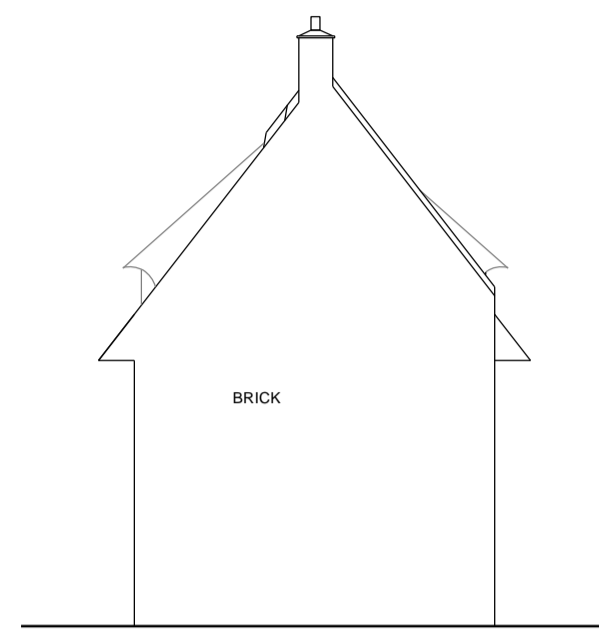



SIDE ELEVATION




REAR ELEVATION

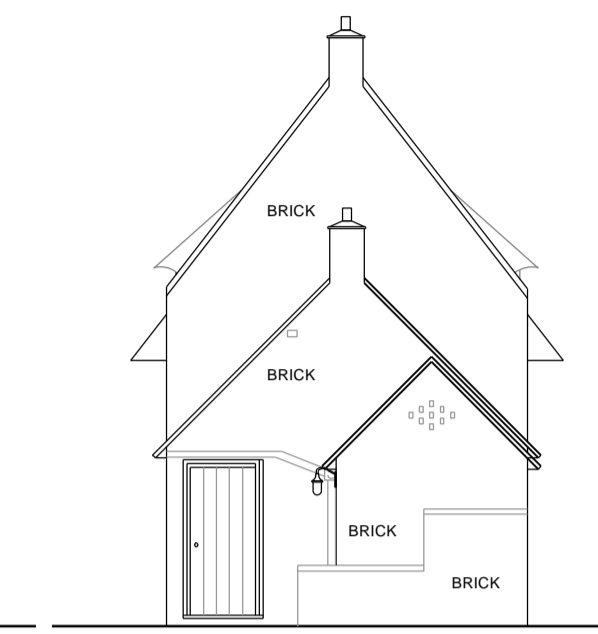



SIDE ELEVATION

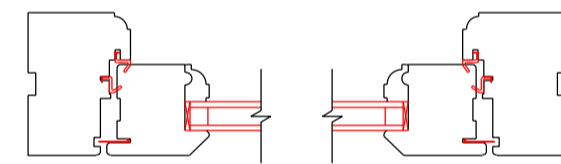 

Window Section B - B

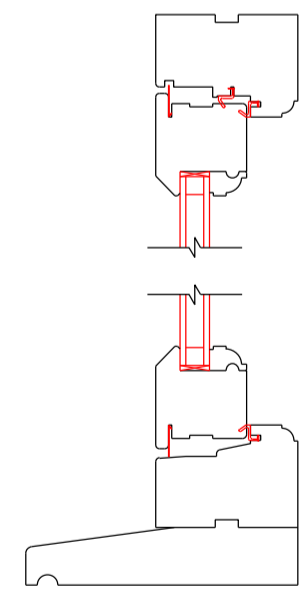

Window Section A - A

 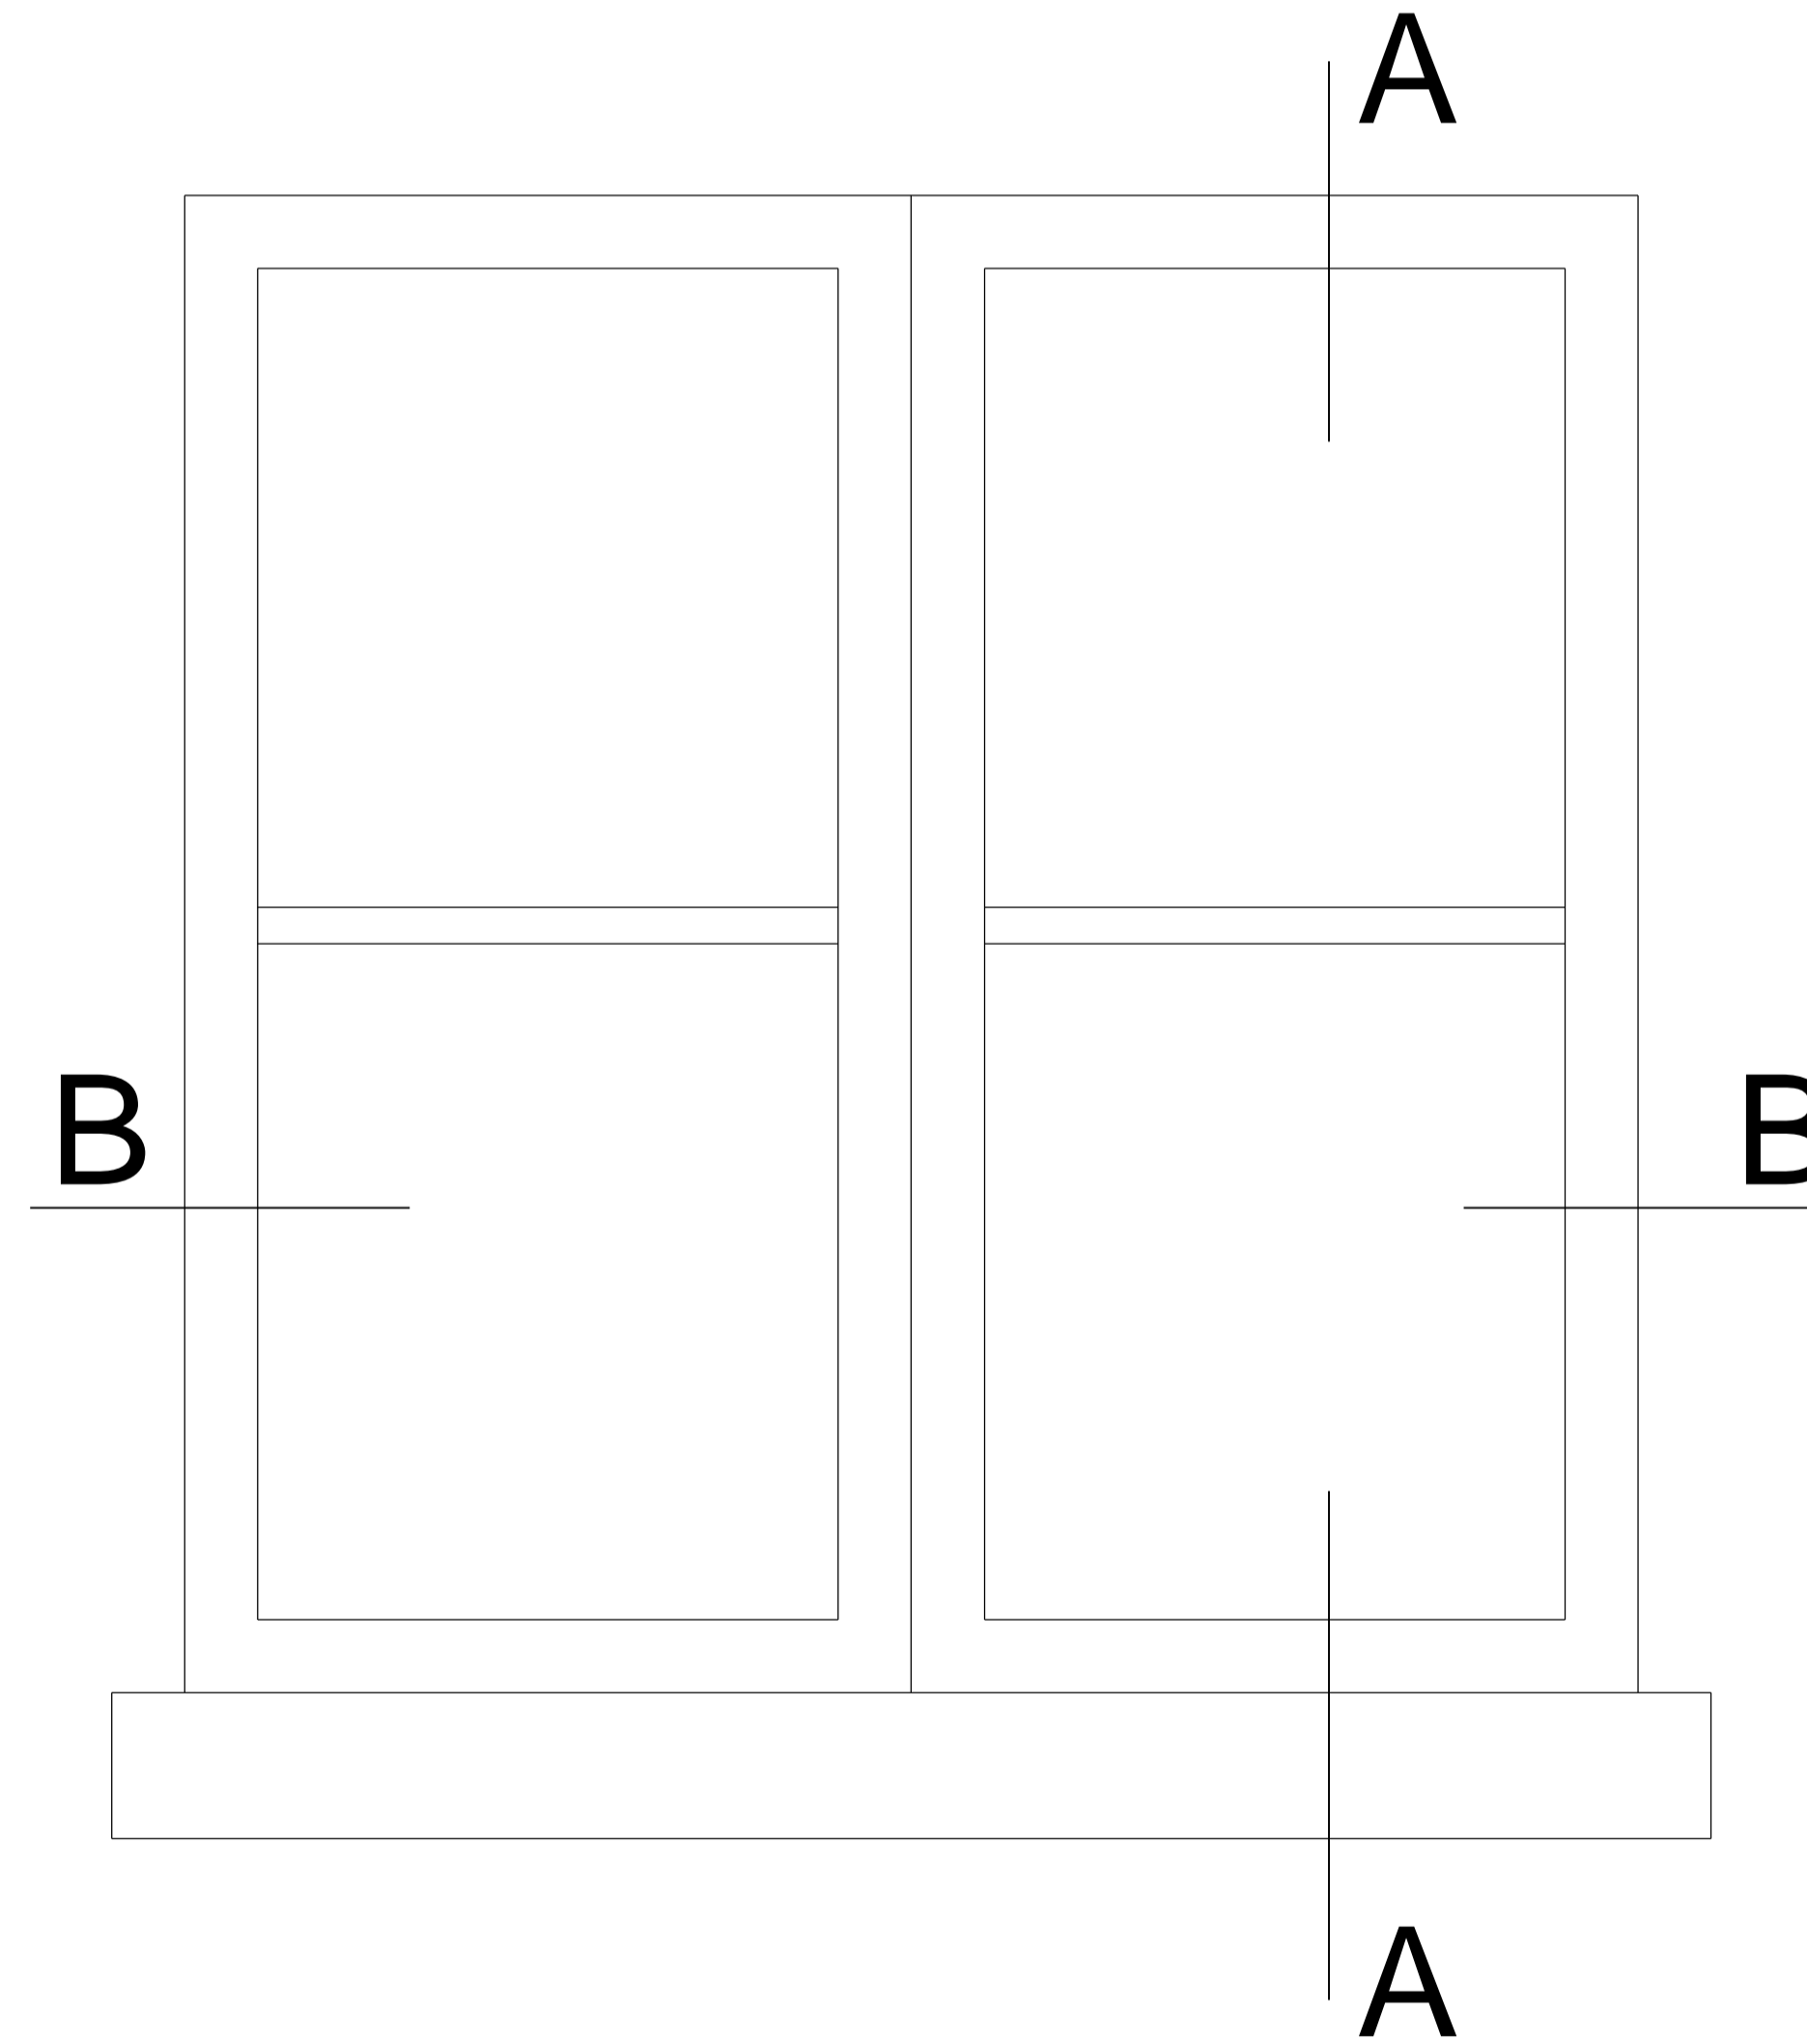

NOTES

use figured dimensions only.
 All dimensions to be checked on site.
 All drawings to be read in conjunction with other contract documentation.
 Any discrepancies to be reported to the Contract Administrator before any work commences.
 © Copyright Bidwells LLP

client: MILTON (PETERBOROUGH) ESTATES COMPANY

project: THATCHED COTTAGE, LUTTON

dwg title: PROPOSED WINDOWS & DETAILS

discipline	BUILDING SURVEYING	drawn	SA	chk'd	DRL	date:	FEB 24	scale @ A1	1:5, 1:100
project no.	JB76438	dwg no.	DR-B-3004	rev.	-	status:	PLANNING		

BIDWELLS

Trumpington Road
 Cambridge CB2 3LD
 t: 01223 841841
 f: 01223 845150
 bidwells.co.uk

rev.	date	description	dm	chk'd