




GROUND FLOOR

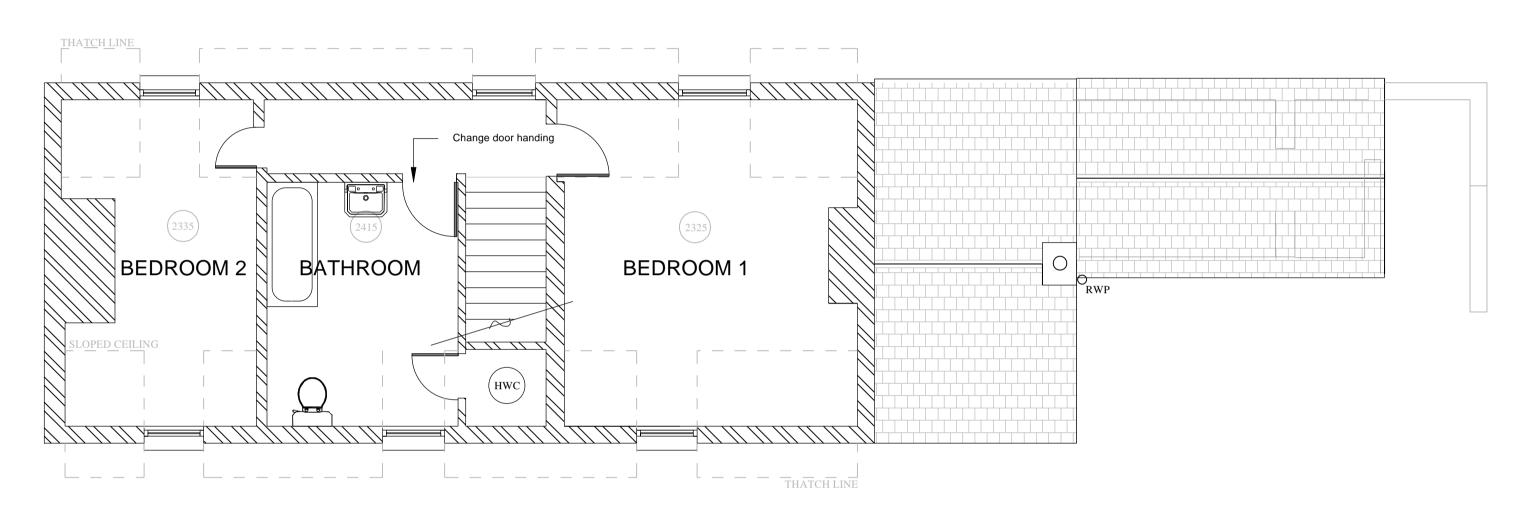

FIRST FLOOR

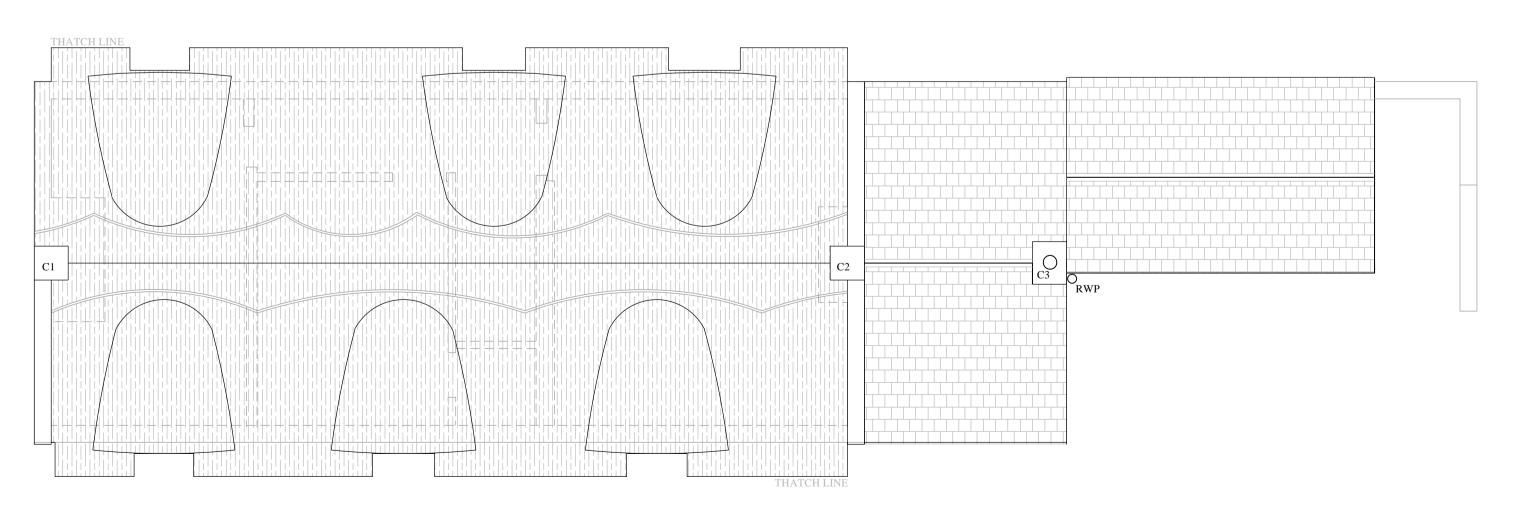

**ROOF PLAN** 

 

client: MILTON (PETERBOROUGH) ESTATES COMPANY
project: THATCHED COTTAGE, LUTTON

dwg title: PROPOSED GENERAL ARRANGEMENT PLANS

discipline
BUILDING SURVEYING
SA DRL AUG 23 1:50

project no. dwg no. rev. status.

Trumpington Road Cambridge CB2 9LD t: 01223 841841

dwg no.

JB76438

DR-B-1002