




FRONT ELEVATION

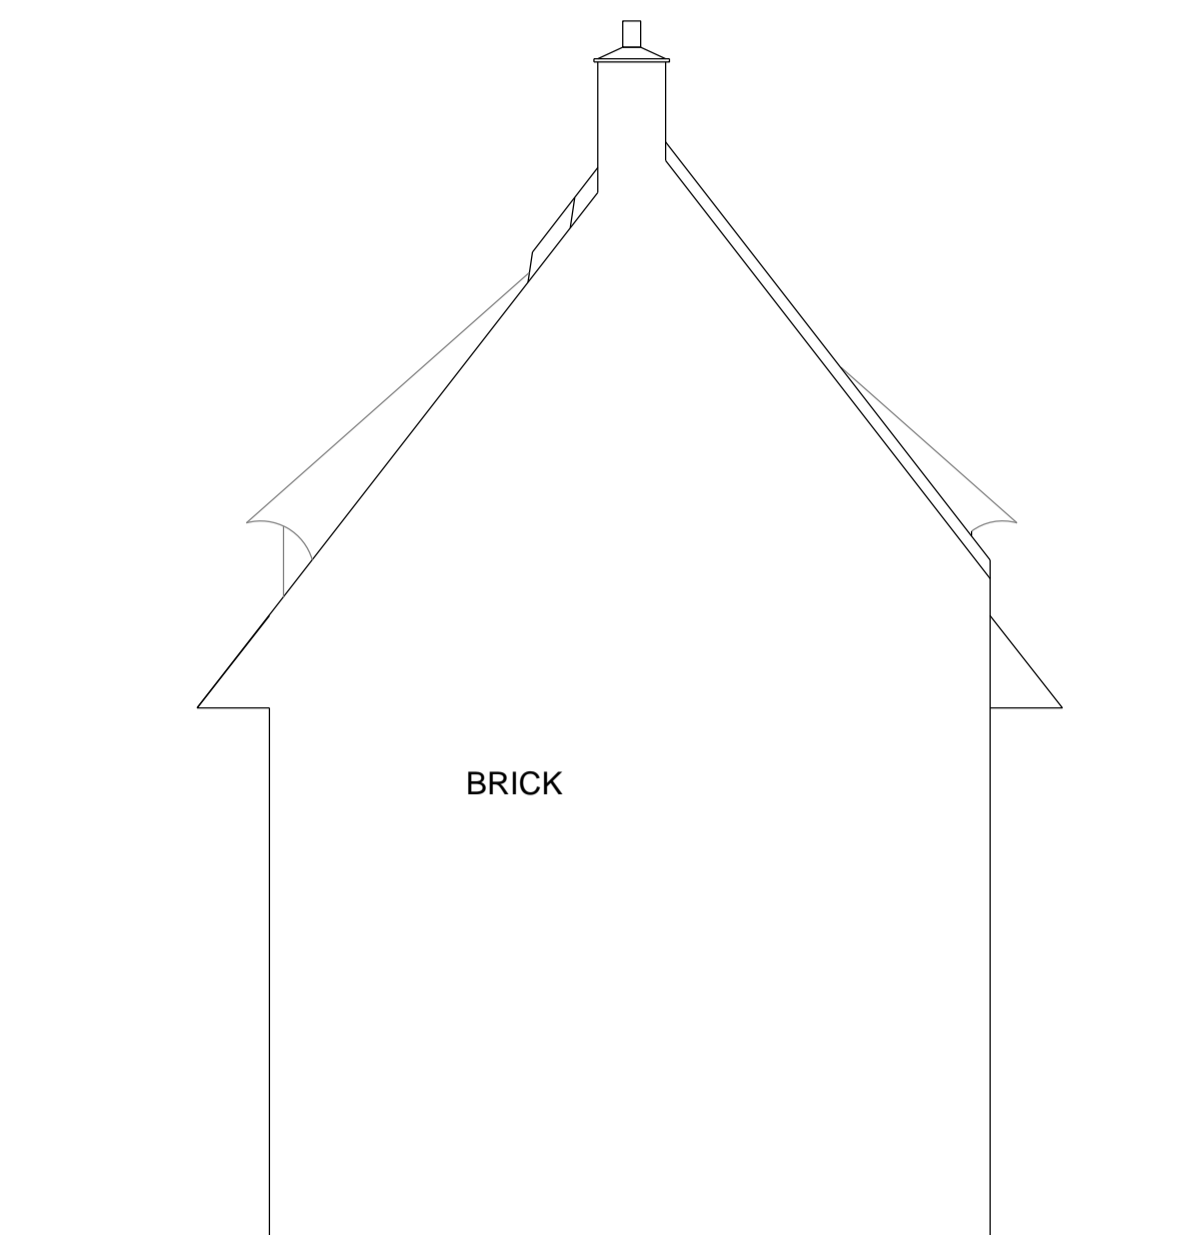


SIDE ELEVATION

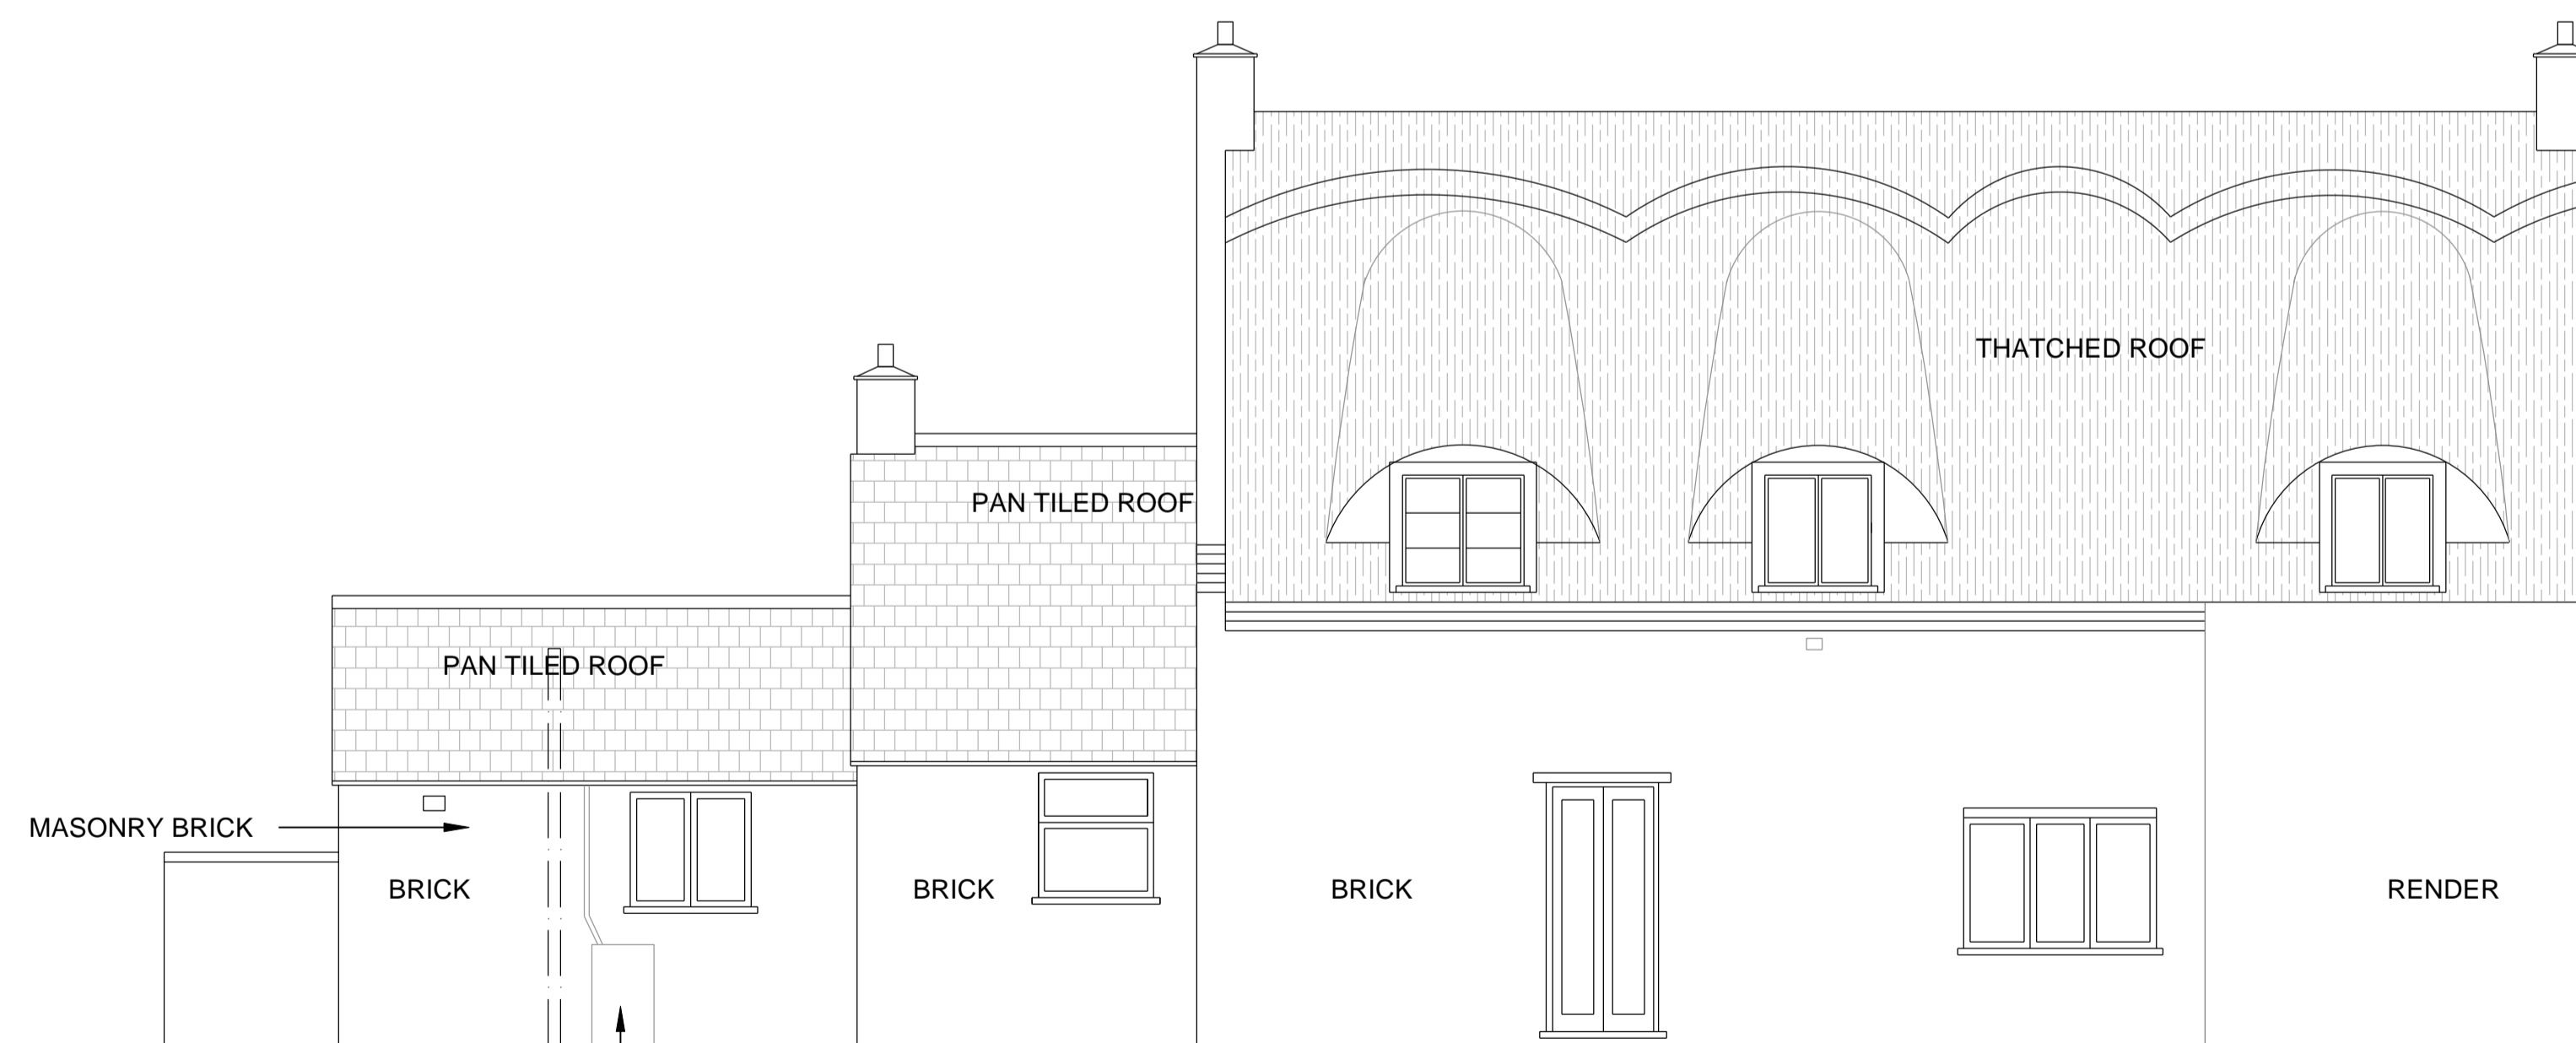

REAR ELEVATION

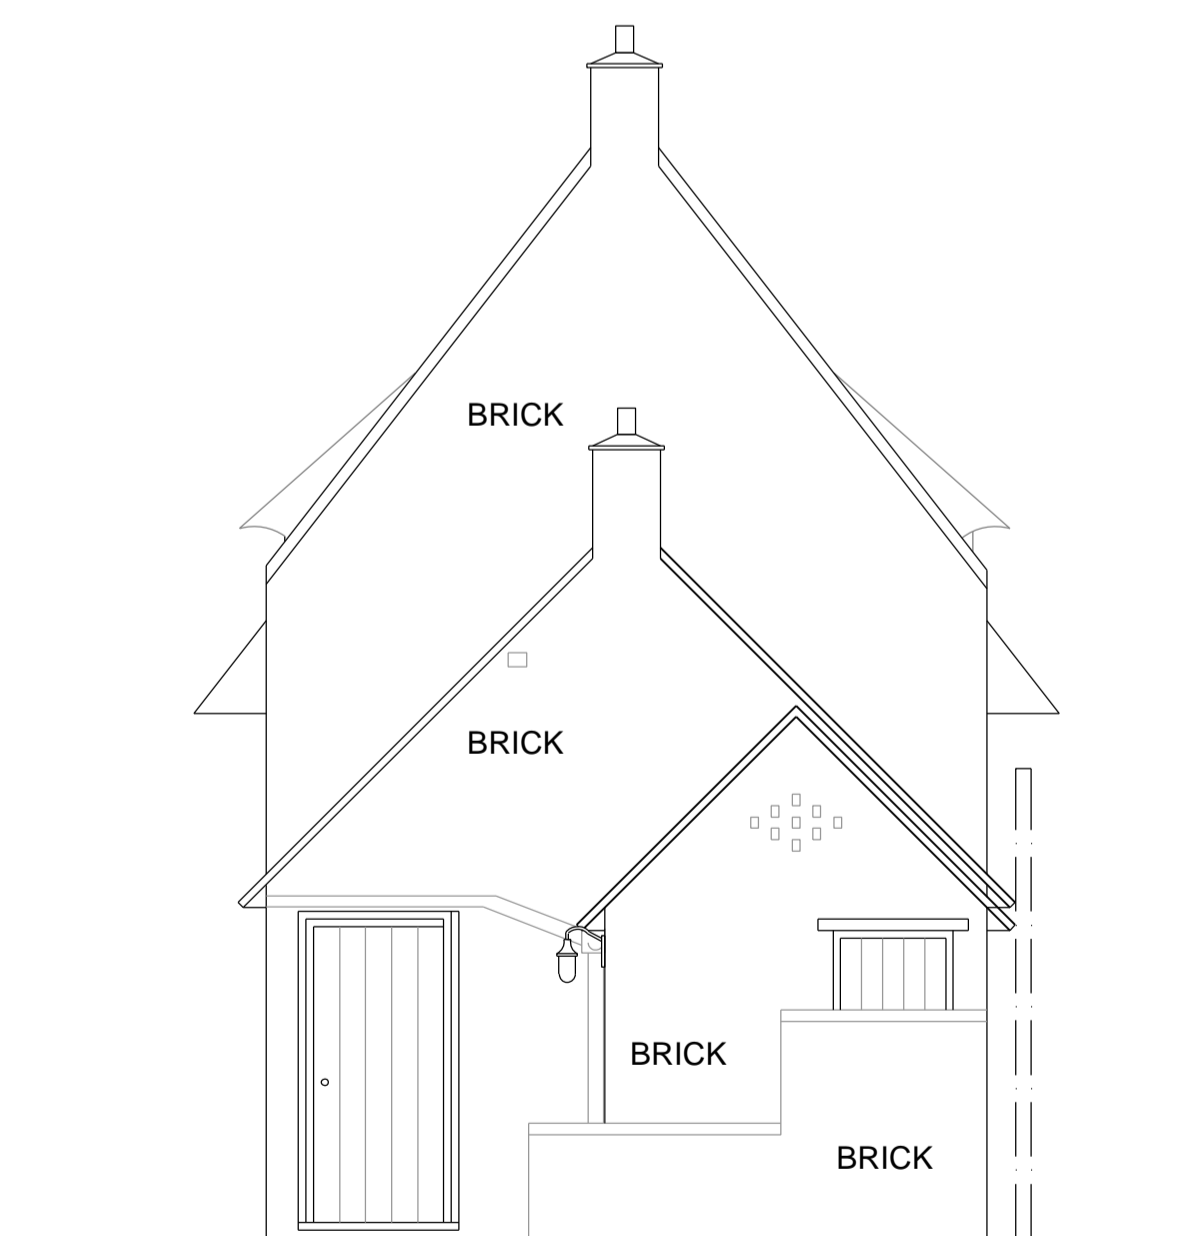

SIDE ELEVATION

 

use figured dimensions only.
 All dimensions to be checked on site.
 All drawings to be read in conjunction with other contract documentation.
 Any discrepancies to be reported to the Contract Administrator before any work commences.
 © Copyright Bidwells LLP

client: MILTON (PETERBOROUGH) ESTATES COMPANY		project: THATCHED COTTAGE, LUTTON		discipline: BUILDING SURVEYING		drawn: SA	chk'd: DRL	date: AUG 23	scale @ A1: 1:50	 Trumpington Road Cambridge CB2 9LD t: 01223 841841 f: 01223 845150 bidwells.co.uk
dwg title: EXISTING ELEVATIONS		project no: JB76438		dwg no: DR-B-2001		rev: -	status: PLANNING			
rev.	date	description		dm	chk'd					