


**NOTES**

DO NOT SCALE FROM THIS DRAWING.  
ALL DIMENSIONS TO BE CHECKED ON SITE.  
COPYRIGHT PROTECTED.

**PLANNING**

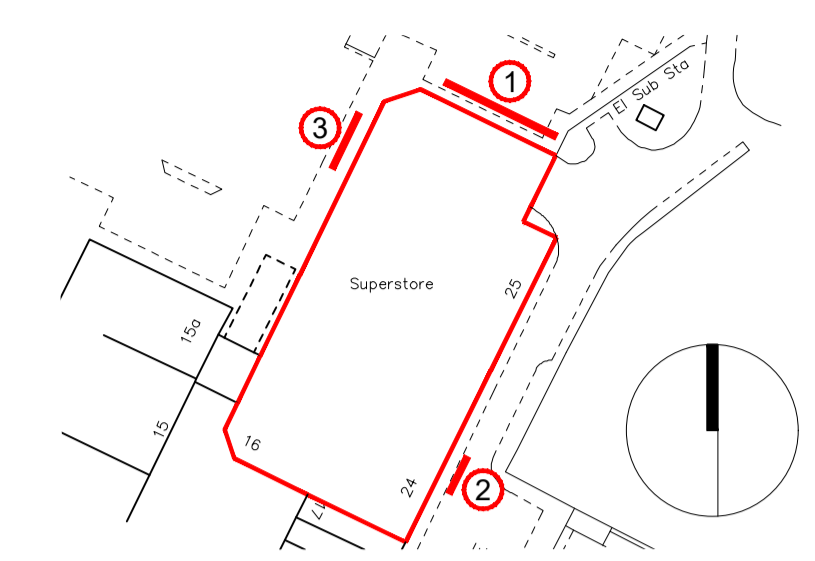


ALL NEW SIGNS TO MATCH EXISTING HEIGHTS.




Artwork file ref: **MANIFEST-M&S-FOOD.ai**

**Window Manifestations**  
100 x 100mm


Existing manifestations removed and glazing cleaned. New Brand manifestations applied where indicated.

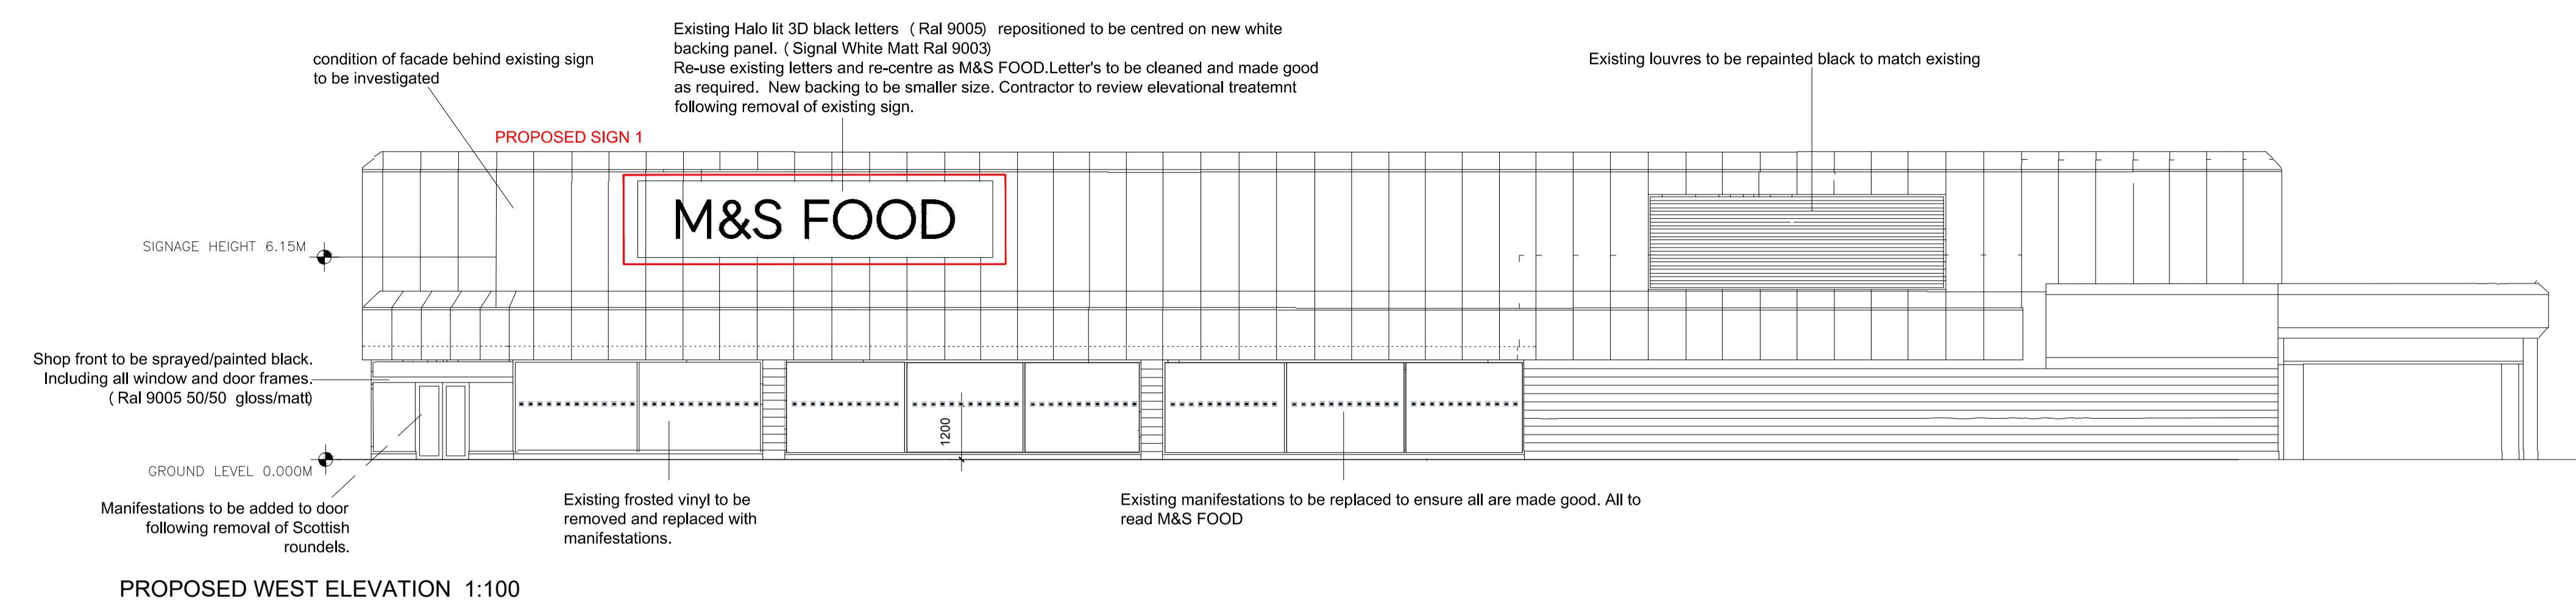




PROPOSED WEST ELEVATION 1:100

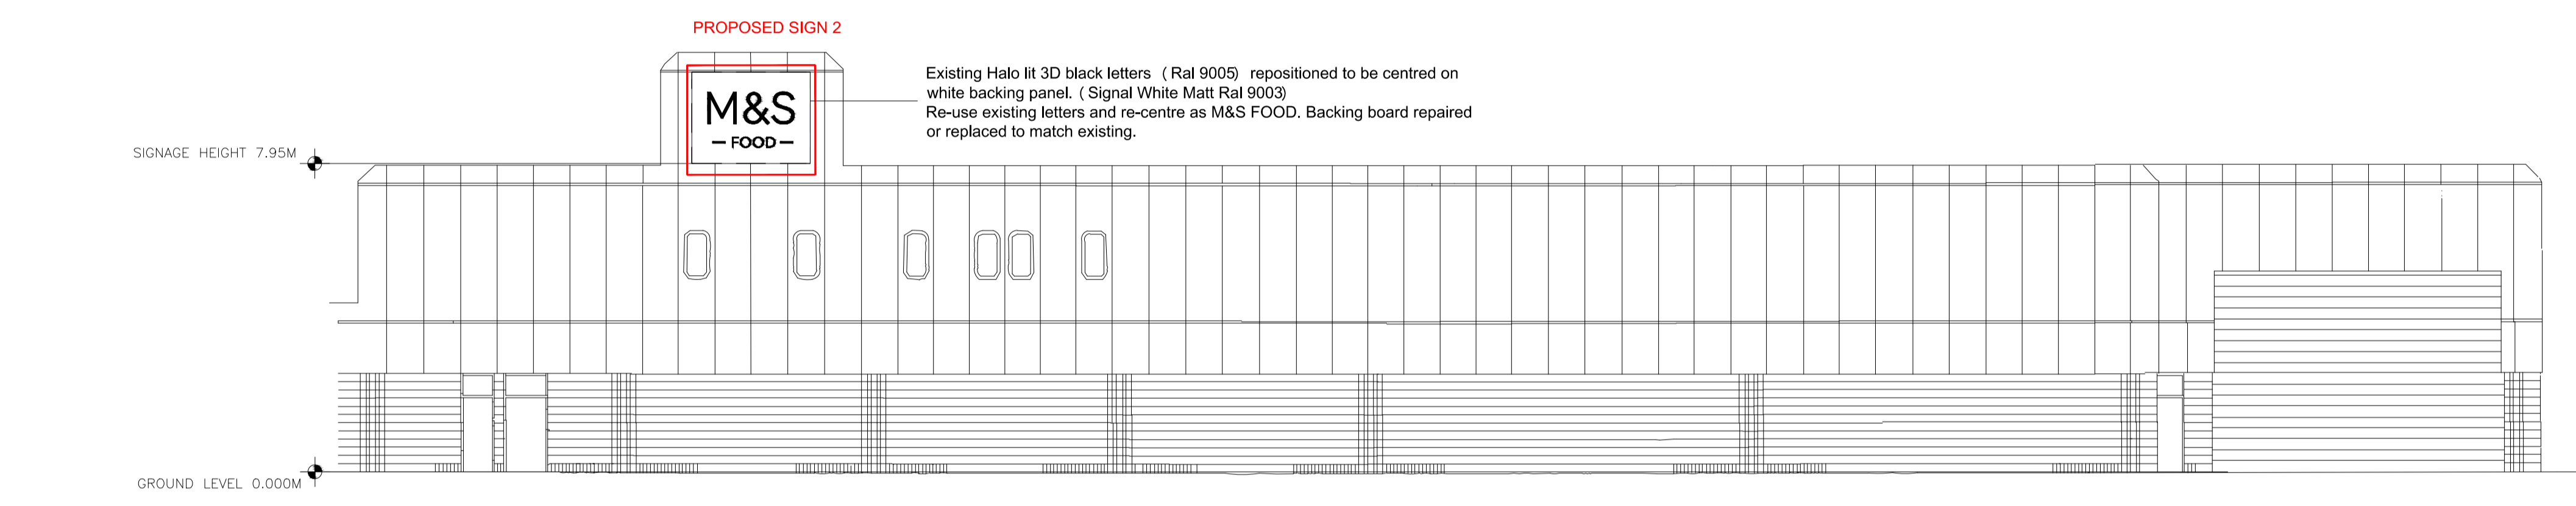

PROPOSED EAST ELEVATION 1:100

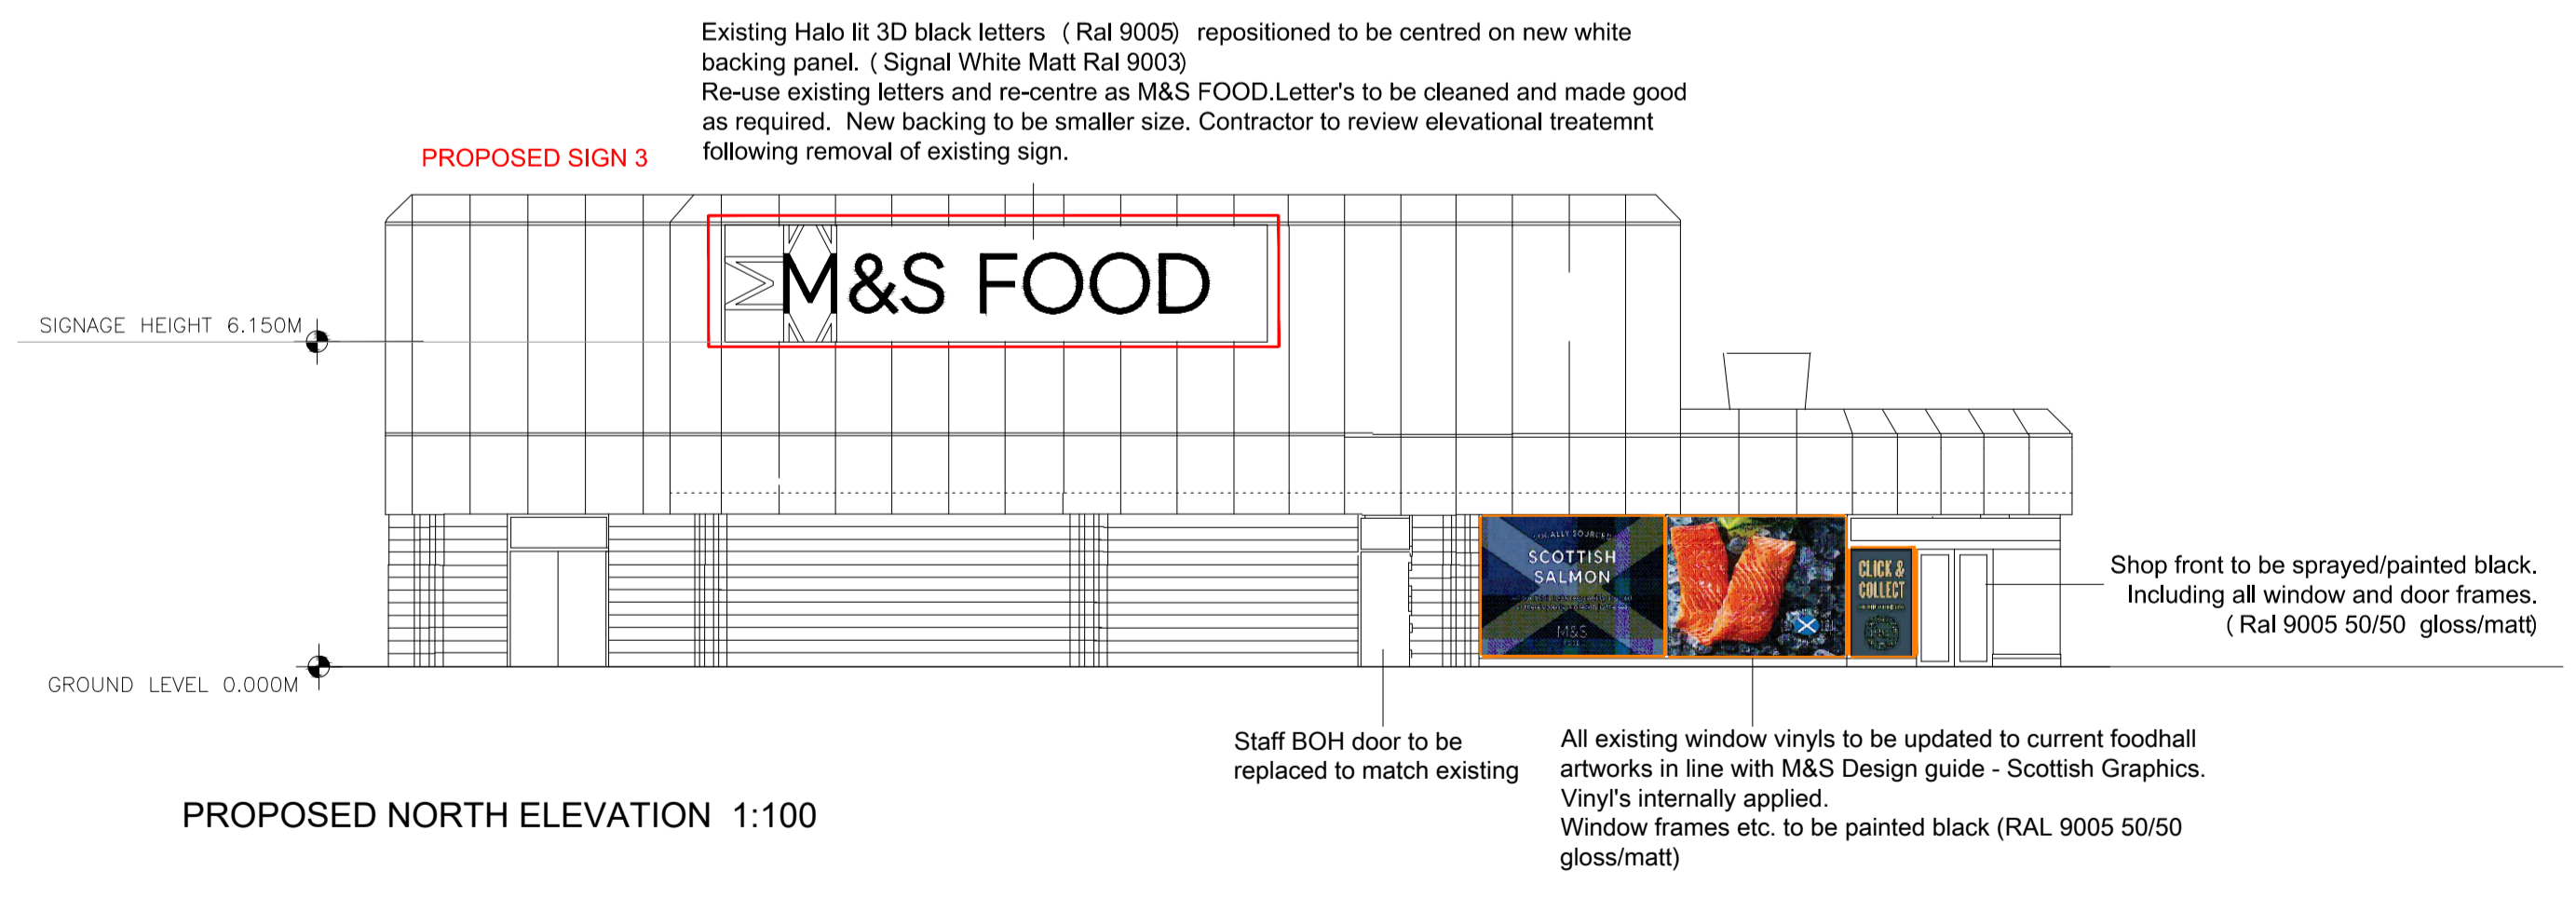

PROPOSED NORTH ELEVATION 1:100

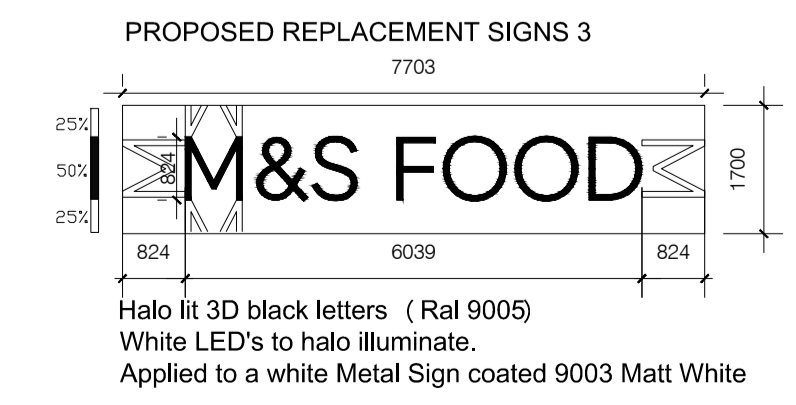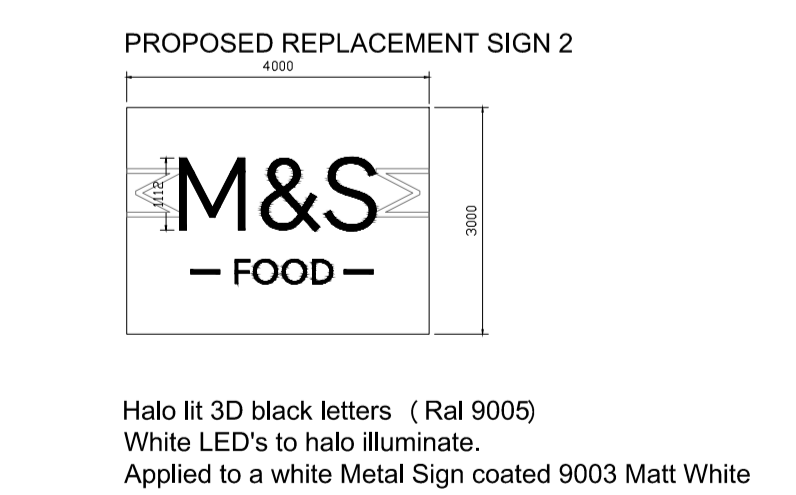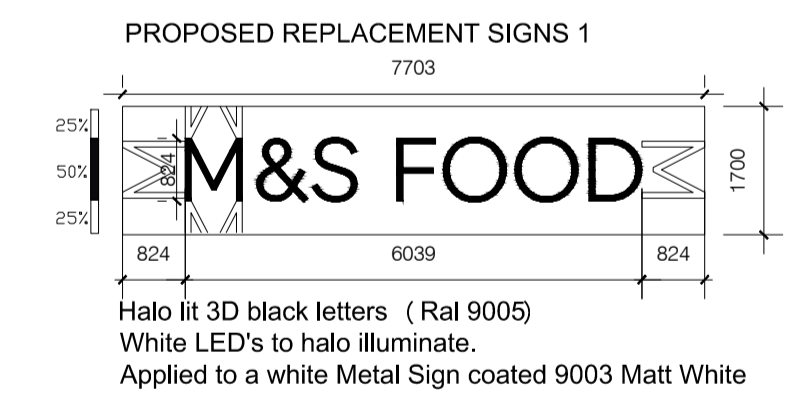

01	27.02.24	UPDATED TO NTM101 SURVEY NOTES	TI/HFM	KP/HFM
00	18.02.24	FIRST ISSUE	TI/HFM	KP/HFM
REV	DATE	DESCRIPTION	DRAWN	CHECKED



STORE NAME  
**NEWTON MEARNS**

STORE NUMBER  
**1258**

COUNTRY  
**UK**

PROJECT  
**MARKS & SPENCER RENEWAL**

**ELEVATIONS PROPOSED**

CONSULTANT  
**HALLIDAY FRASER MUNRO**



SCALE	PAPER SIZE	DATE	DRAWN	CHECKED
1:100	A1	18.02.24	HFM	TI

PROJECT No	CONSULTANT PROJECT No	DRAWING No	STATUS	REV
NTM077	12608	04013	P	01

DISCIPLINE CODE  
**A**

DISCIPLINE DESCRIPTION  
**ARCHITECTURE**