
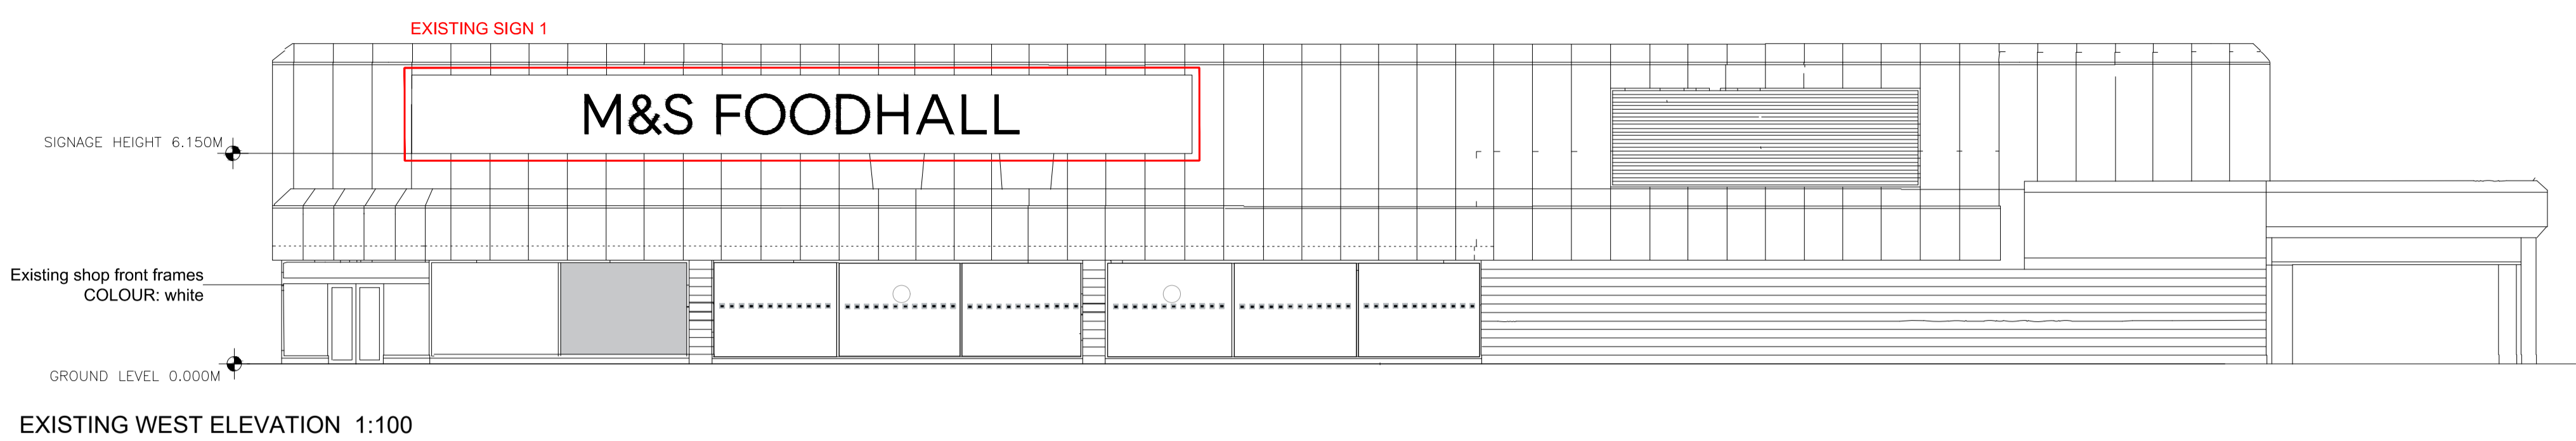



**NOTES**

DO NOT SCALE FROM THIS DRAWING.  
ALL DIMENSIONS TO BE CHECKED ON SITE.  
COPYRIGHT PROTECTED.


**PLANNING**

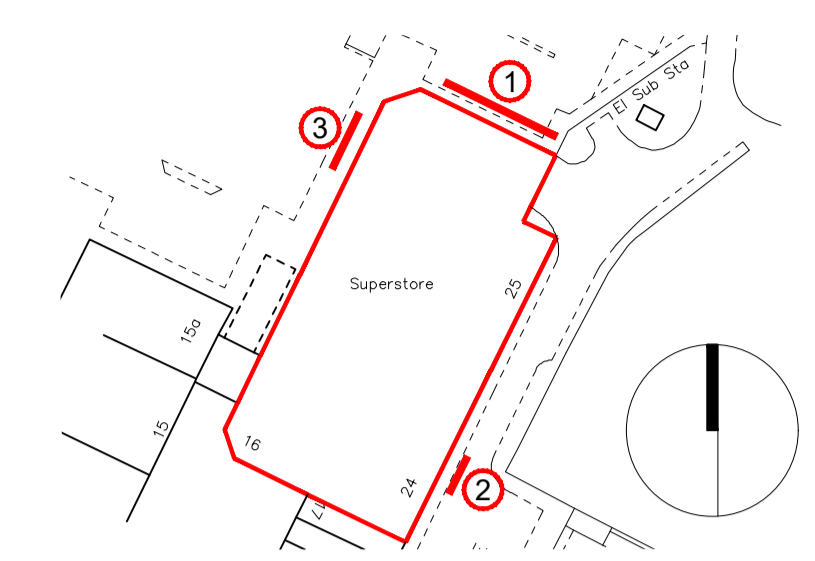

EXISTING WEST ELEVATION 1:100

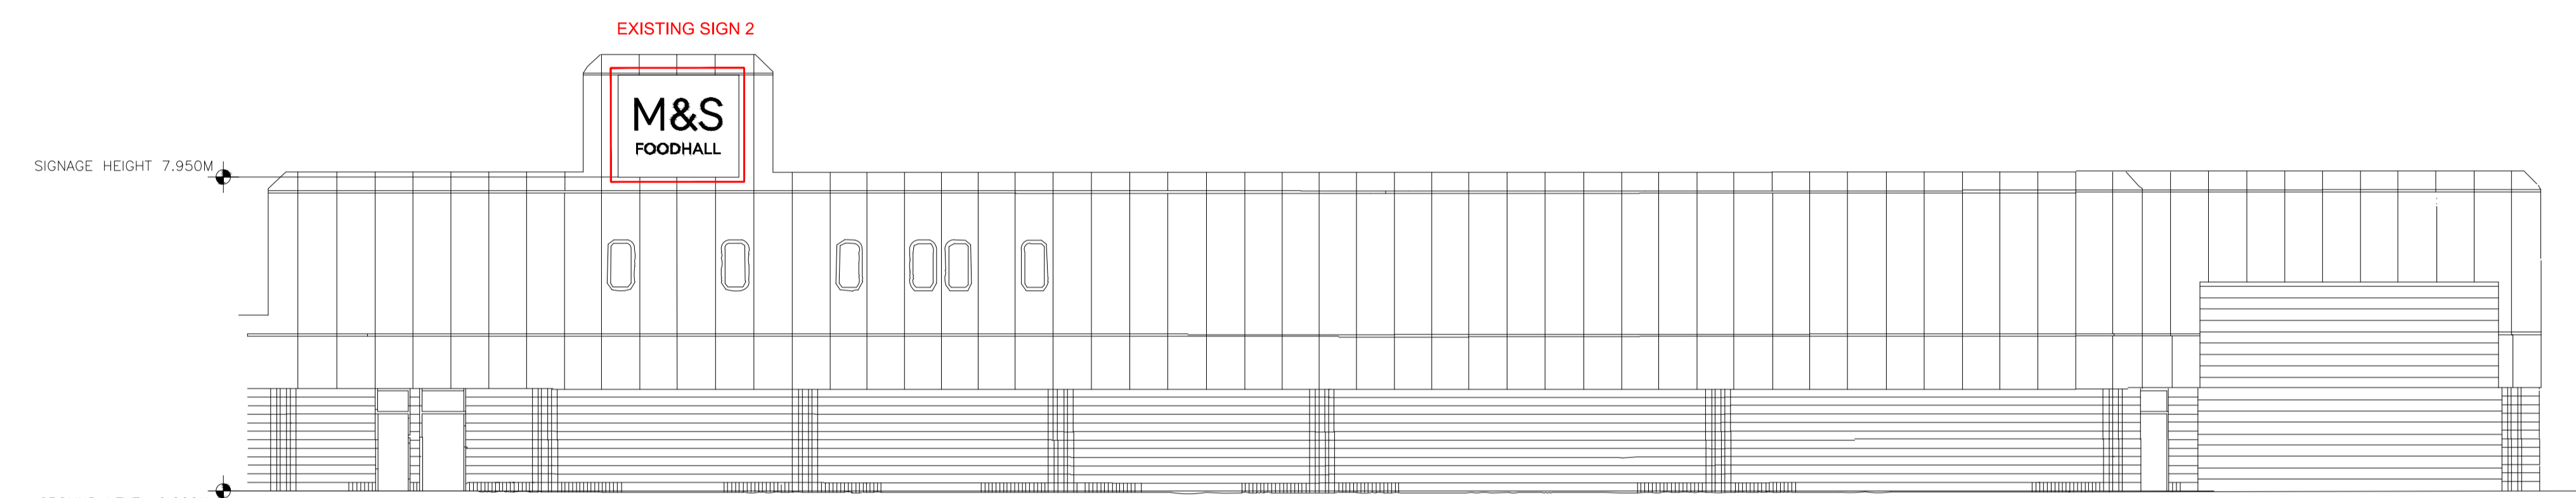

EXISTING EAST ELEVATION 1:100

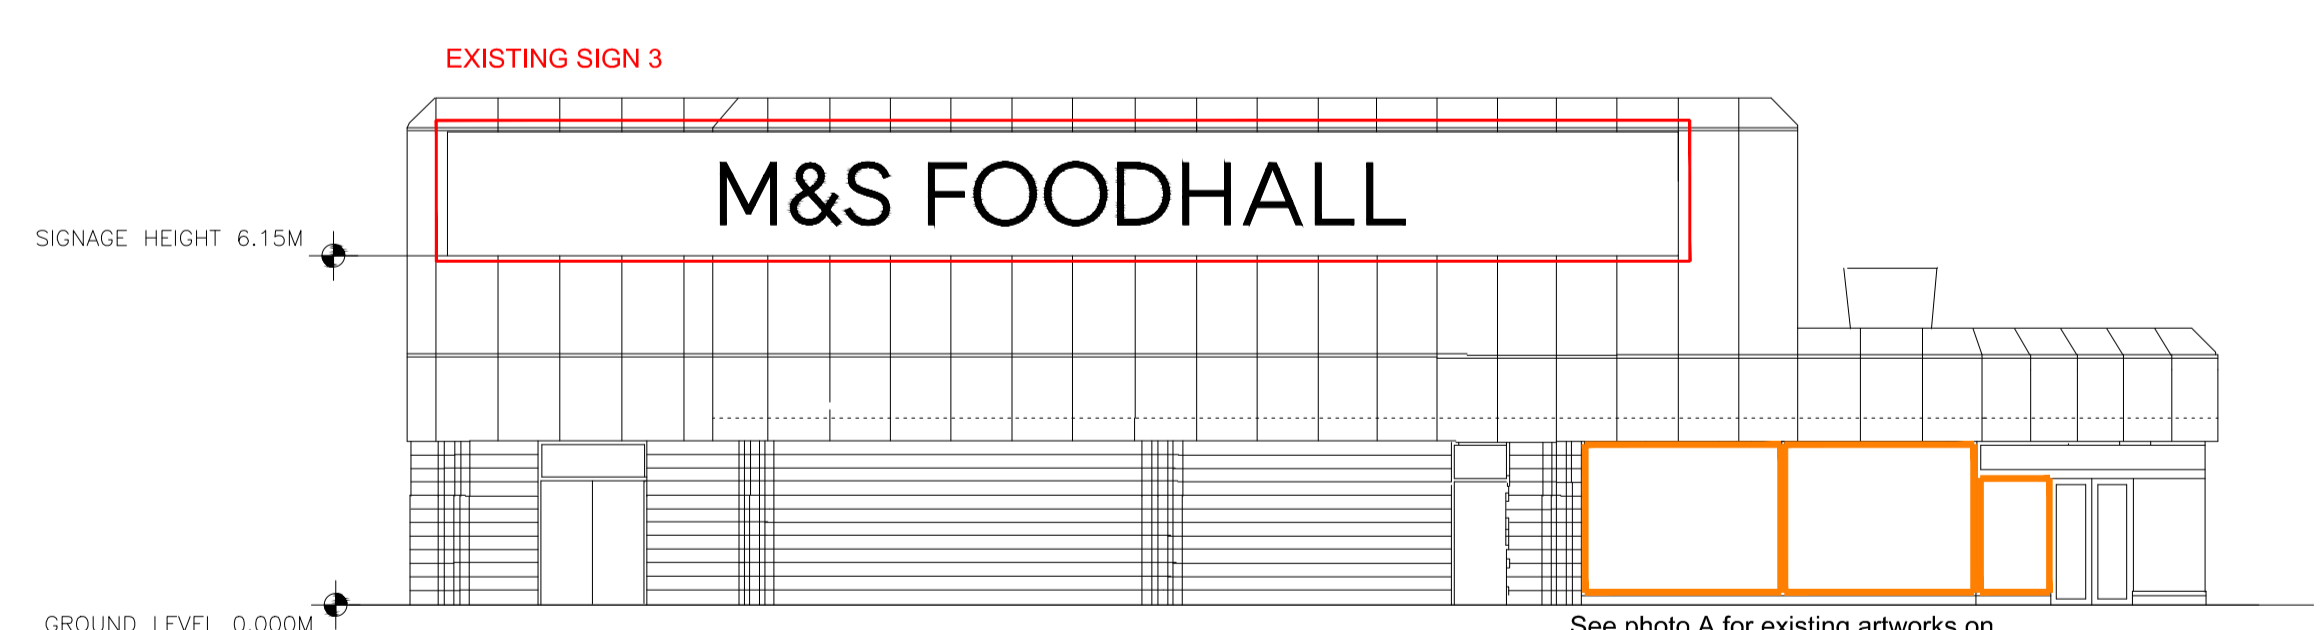

EXISTING NORTH ELEVATION 1:100

See photo A for existing artworks on windows highlighted (orange)



PHOTO A



PHOTO B

01	27.02.24	UPDATED TO NTM101 SURVEY NOTES	TI/HM	KP/HFM
00	18.02.24	FIRST ISSUE	TI/HM	KP/HFM
REV	DATE	DESCRIPTION	DRAWN	CHECKED



STORE NAME  
**NEWTON MEARNS**

STORE NUMBER  
**1258**

COUNTRY  
**UK**

PROJECT  
**MARKS & SPENCER RENEWAL**

**DRAWING**  
**ELEVATIONS**  
**EXISTING**

CONSULTANT  
**HALLIDAY FRASER MUNRO**  
CONSULTANT LOGO



SCALE	PAPER SIZE	DATE	DRAWN	CHECKED
1:100	A1	18.02.24	HFM	KP

PROJECT No	CONSULTANT PROJECT No	DRAWING No	STATUS	REV
NTM077	12608	04012	P	01

DISCIPLINE CODE	DISCIPLINE DESCRIPTION
A	ARCHITECTURE