



West Facing Section / Elevation

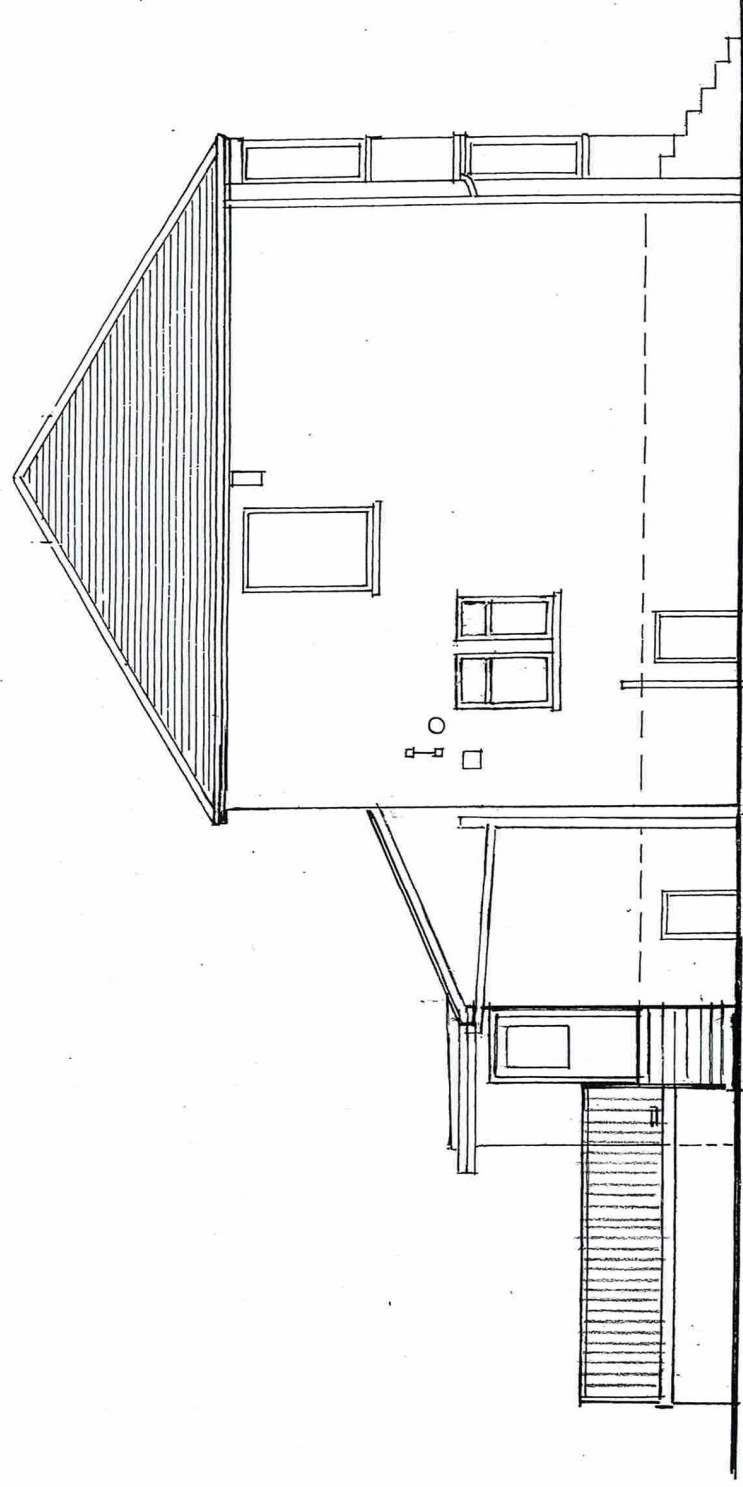

East Facing Side Elevation

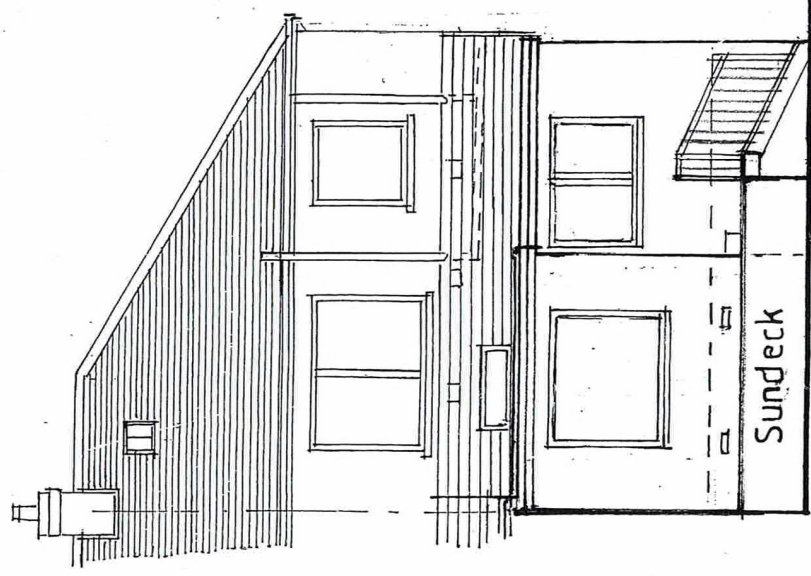


South / Rear Elevation

new extension gutter to line up with the existing gutter
 extension finished with white roughcast to match existing
 alter access steps & ballustrade to allow for 900 mm landing

CORRAL ARCHITECTURAL DRAFTING SERVICES

ELEVATIONS AS PROPOSED

27 ROCKMOUNT AVENUE, THORN LIEBANK, GLASGOW, G46.

 

SCALE = 1:100

DRG. NO.: 3050 / 08