



West Facing Section / Elevation

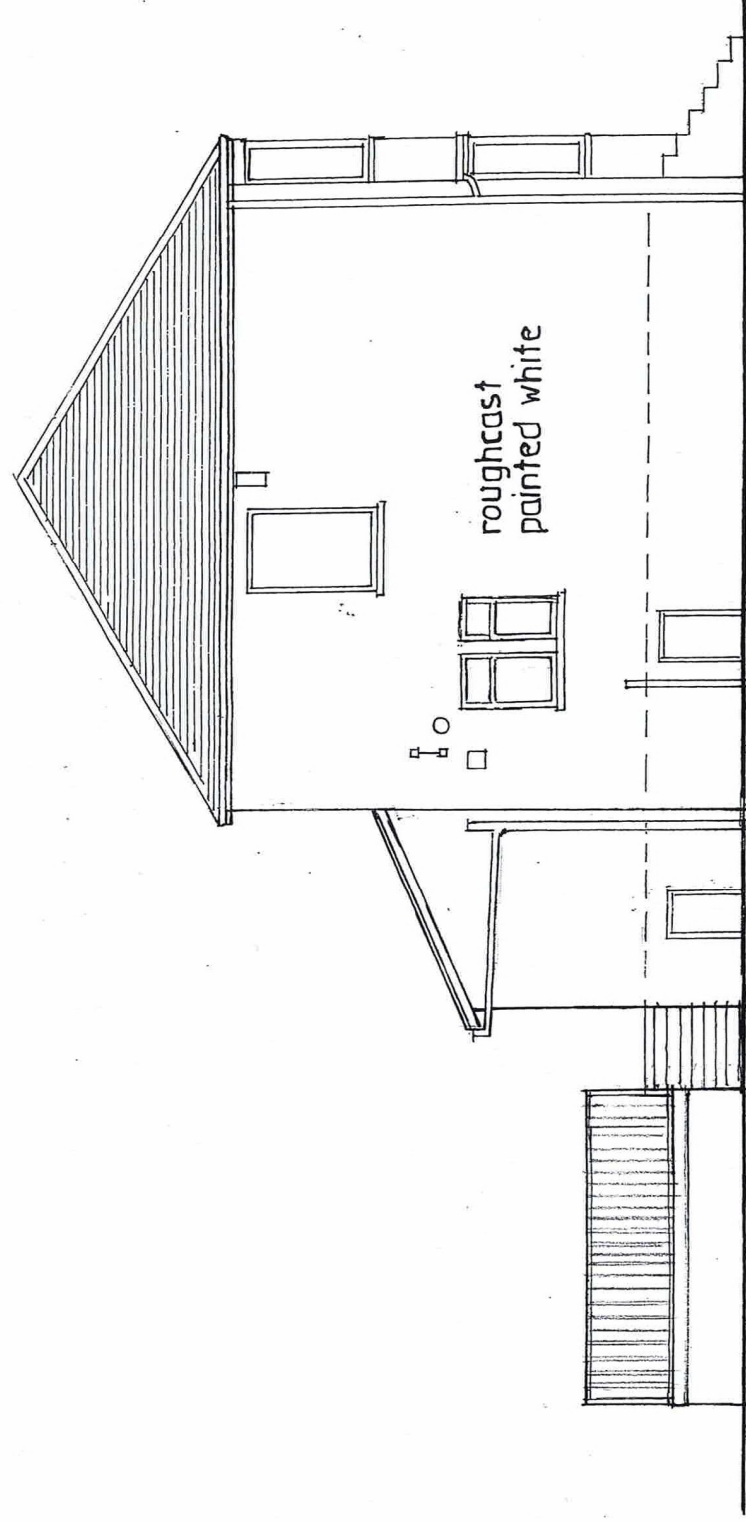

East Facing Side Elevation

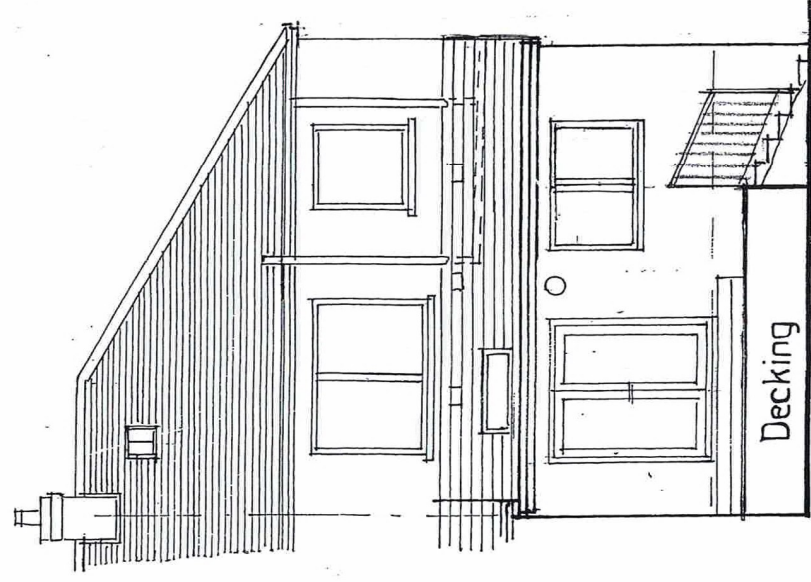


South / Rear Elevation

CORRAL ARCHITECTURAL DRAFTING SERVICES

ELEVATIONS AS EXISTING

27 ROCKMOUNT AVENUE, THORNLIBANK, GLASGOW, G46.

 

SCALE=1:100

DRG. NO.-3050/07