



EXISTING GROUND FLOOR PLAN
1:100

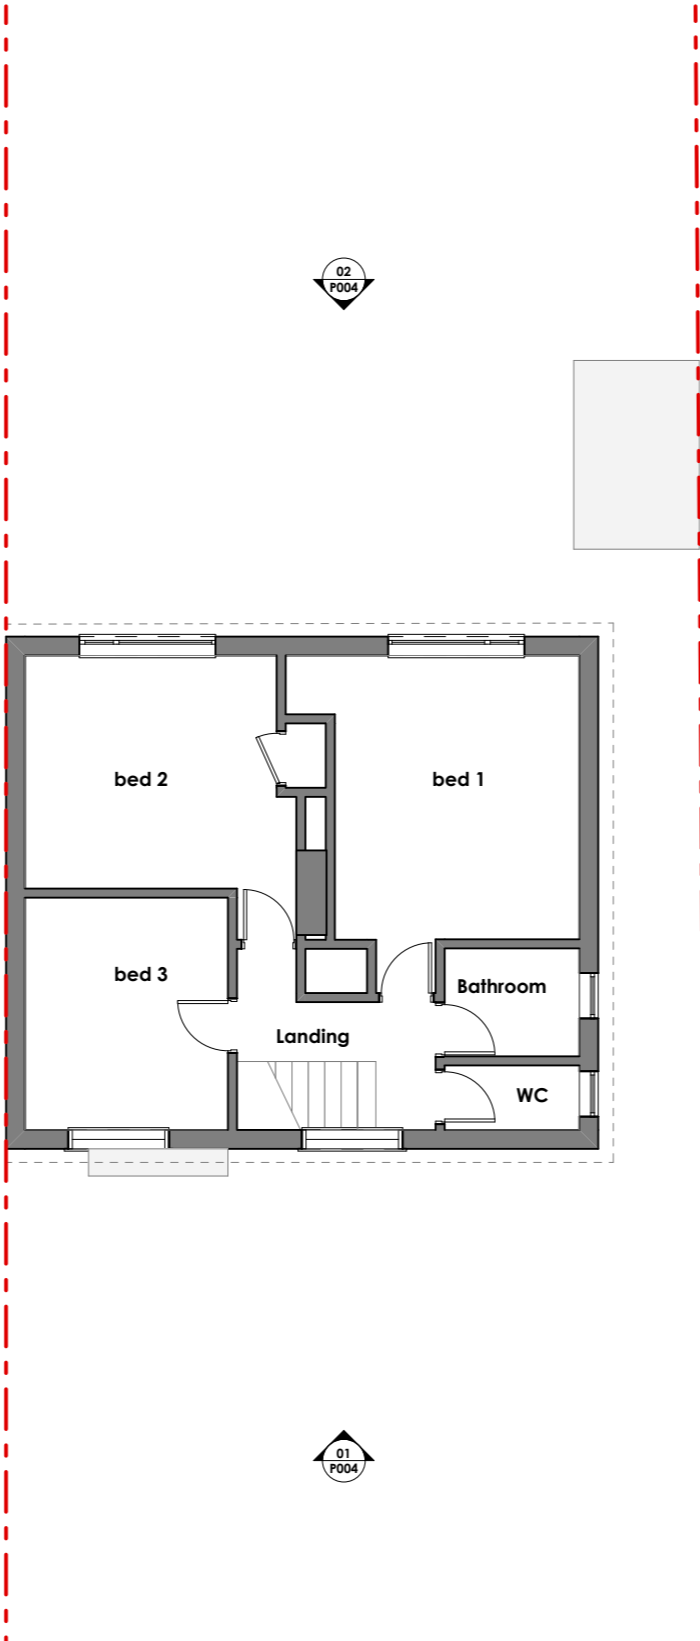


EXISTING FIRST FLOOR PLAN
1:100

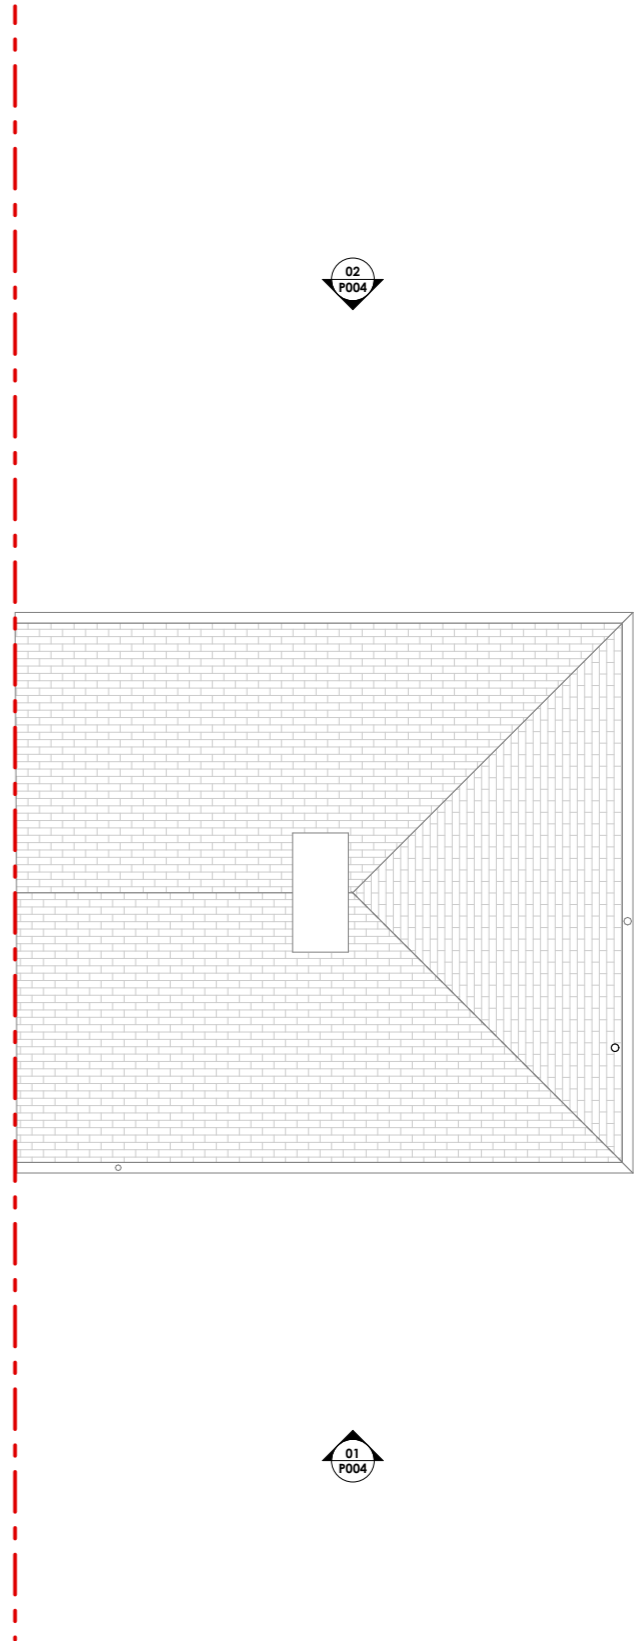

EXISTING ROOF PLAN
1:100



REV	DATE	INT	DESCRIPTION
01	11.03.24	JF	Issued for Planning

 

the architecture.studio
All survey information used in this drawing was provided by Client. All areas and measurements to be checked on-site.

ADDRESS / PROJECT / CLIENT
Mr E Brahilika
Larger home extension
94 Hartforde Road, WD6 5JS

STATUS
PLANNING

Existing Floor & Roof Plans

Figured dimensions take precedence over scale dimensions. Contractors must verify all dimensions on site before commencing any work or making shop drawings.

SCALE @A3 1:100	DATE Mar 24	DRAWN JF	CHECKED MM
PROJECT NUMBER 19 HR	DRAWING NUMBER P003	ISSUED 01	