



EXISTING GROUND FLOOR PLAN  
1:100

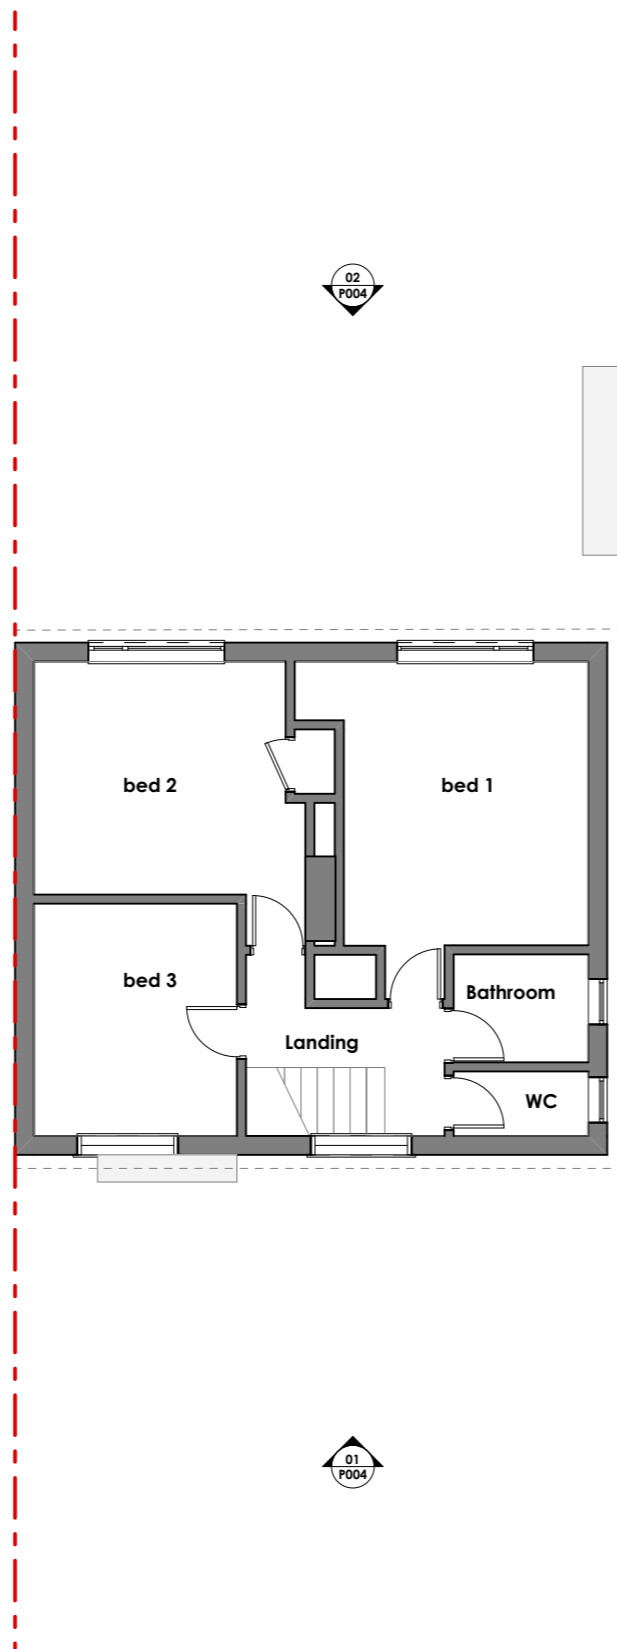

EXISTING FIRST FLOOR PLAN  
1:100

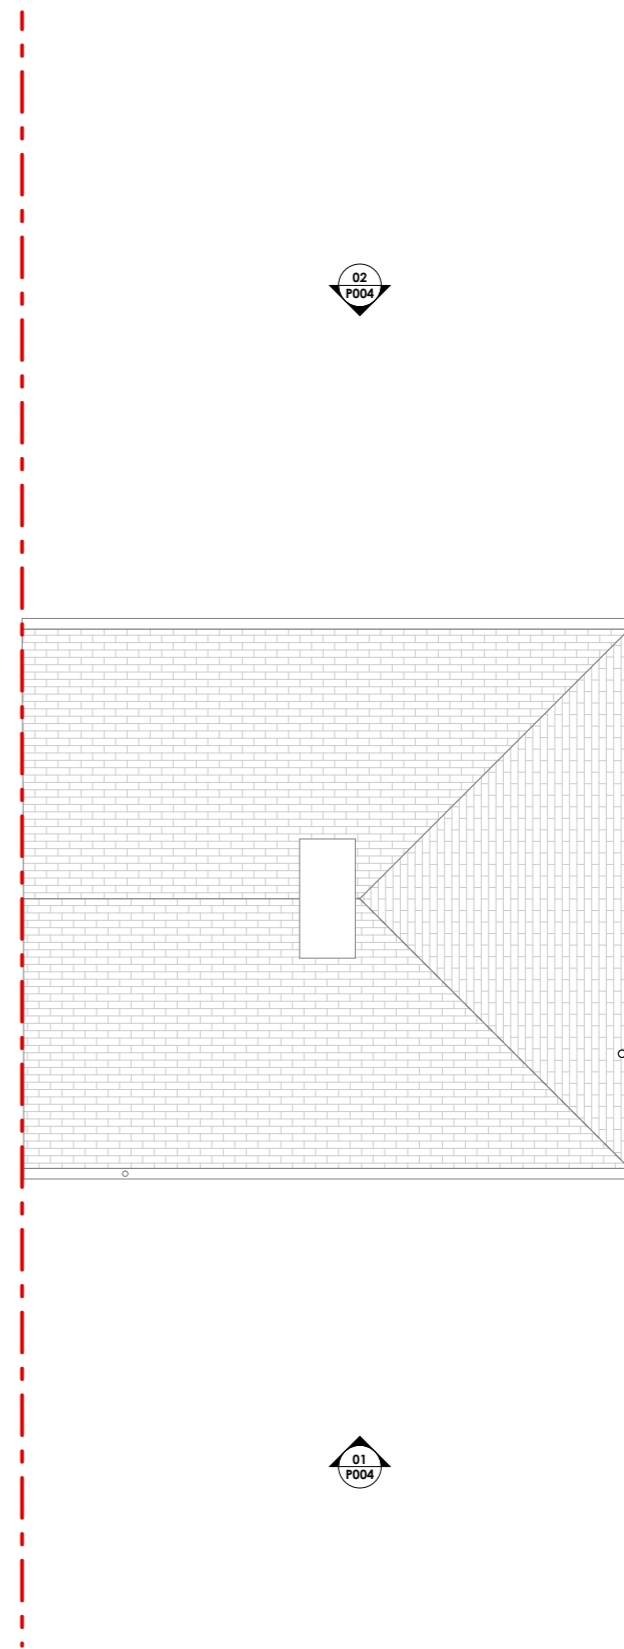

EXISTING ROOF PLAN  
1:100



REV	DATE	INT	DESCRIPTION
01	11.03.24	JF	Issued for Planning



**the architecture.studio**  
All survey information used in this drawing was provided by Client. All areas and measurements to be checked on-site.

Mr E Brahlika  
 Larger home extension  
 94 Hartforde Road, WD6 5JS  
**PLANNING**

**Existing Floor & Roof Plans**

Figured dimensions take precedence over scale dimensions. Contractors must verify all dimensions on site before commencing any work or making shop drawings.

SCALE @A3 <b>1:100</b>	DATE Mar 24	DRAWN JF	CHECKED MM
PROJECT NUMBER <b>19 HR</b>	DRAWING NUMBER P003	ISSUED	01