





Existing Ground Floor Plan
Scale 1:50

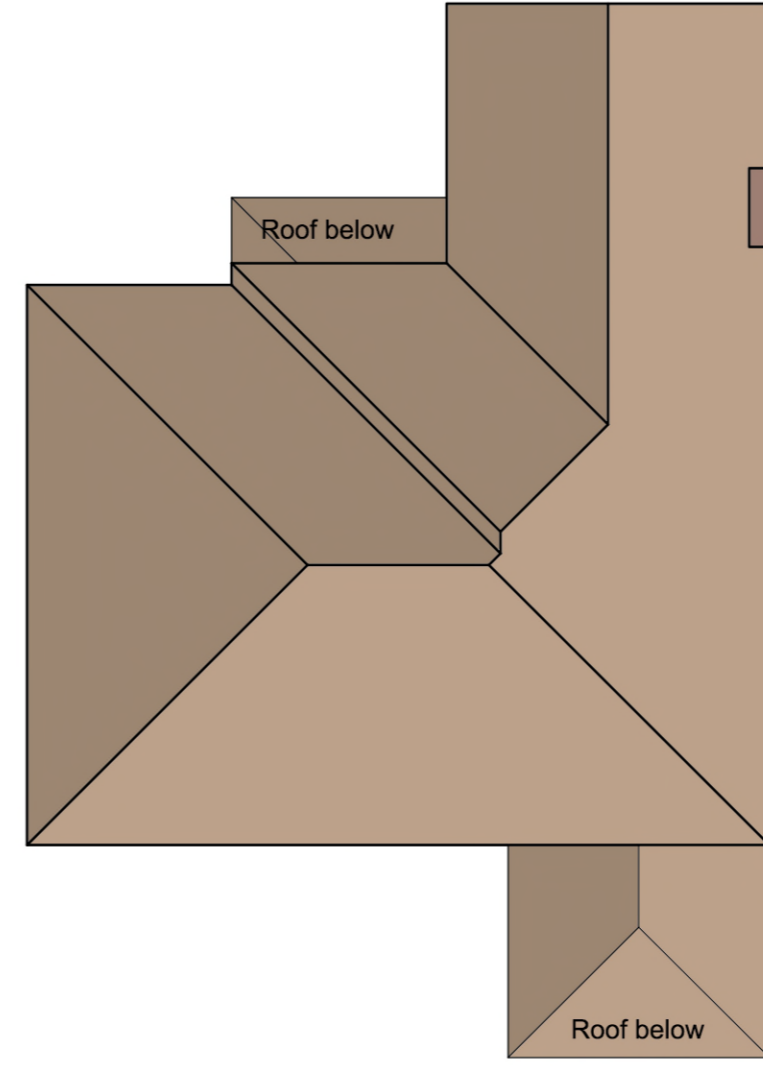

Existing Roof Plan
Scale 1:100

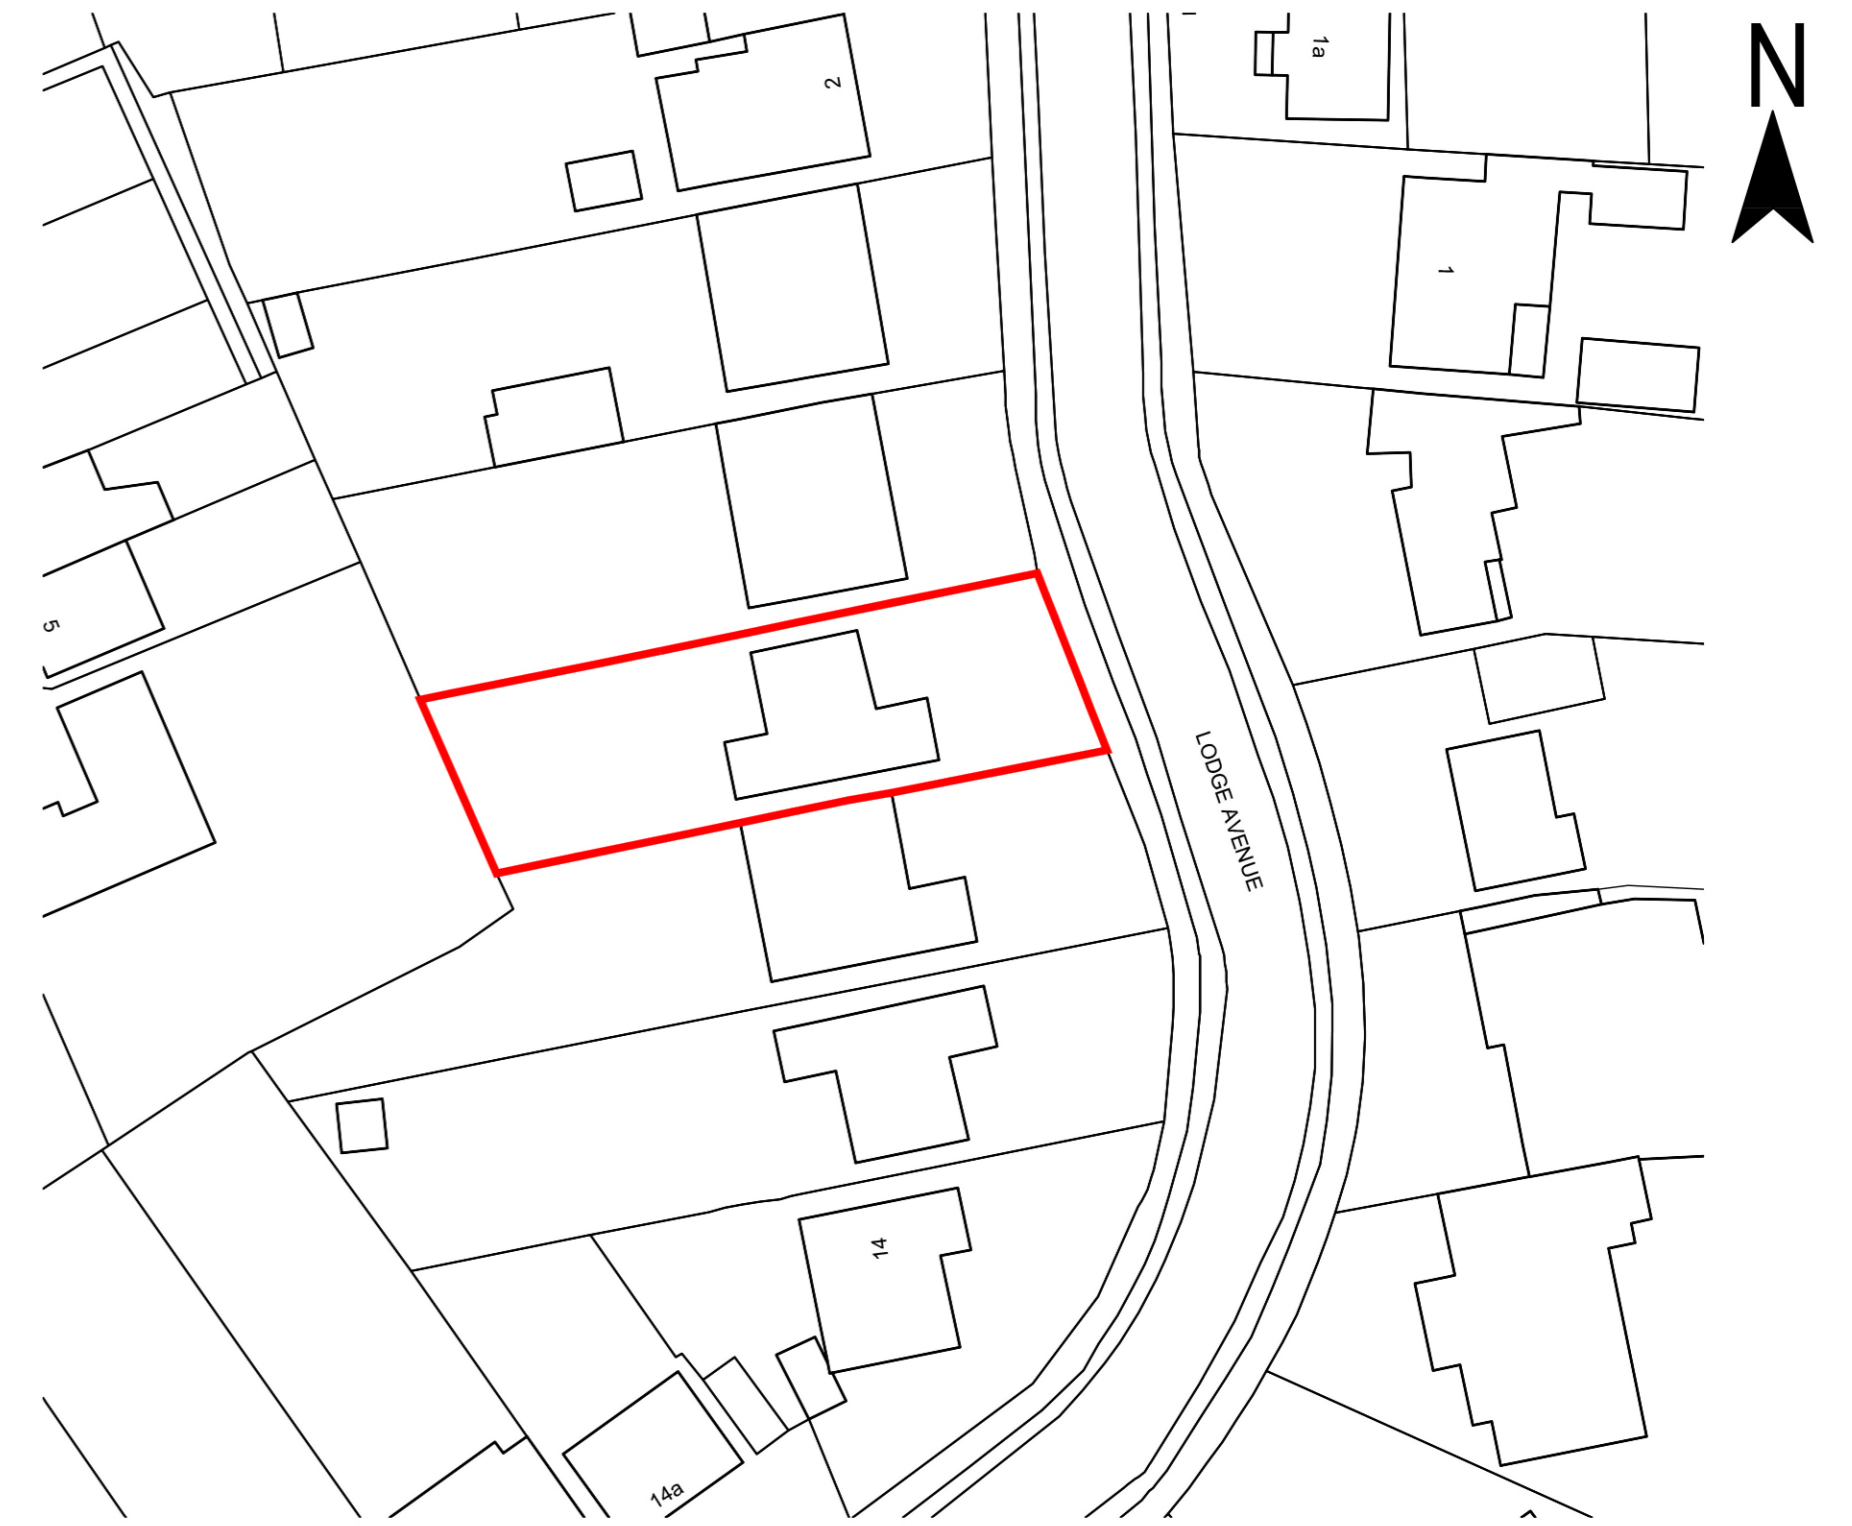

Site Location Plan
Scale 1:500



Existing West Elevation
Scale 1:100



Existing Part North Elevation
Scale 1:100



Existing Part South Elevation
Scale 1:100