


Total area of ground covered by buildings within the curtilage of the dwelling house is elow 50% of the total curtilage

Maximum length of extension does not exceed 4m beyond the rear wall of the original dwelling house

Proposed Site Layout Plan
Scale 1:100

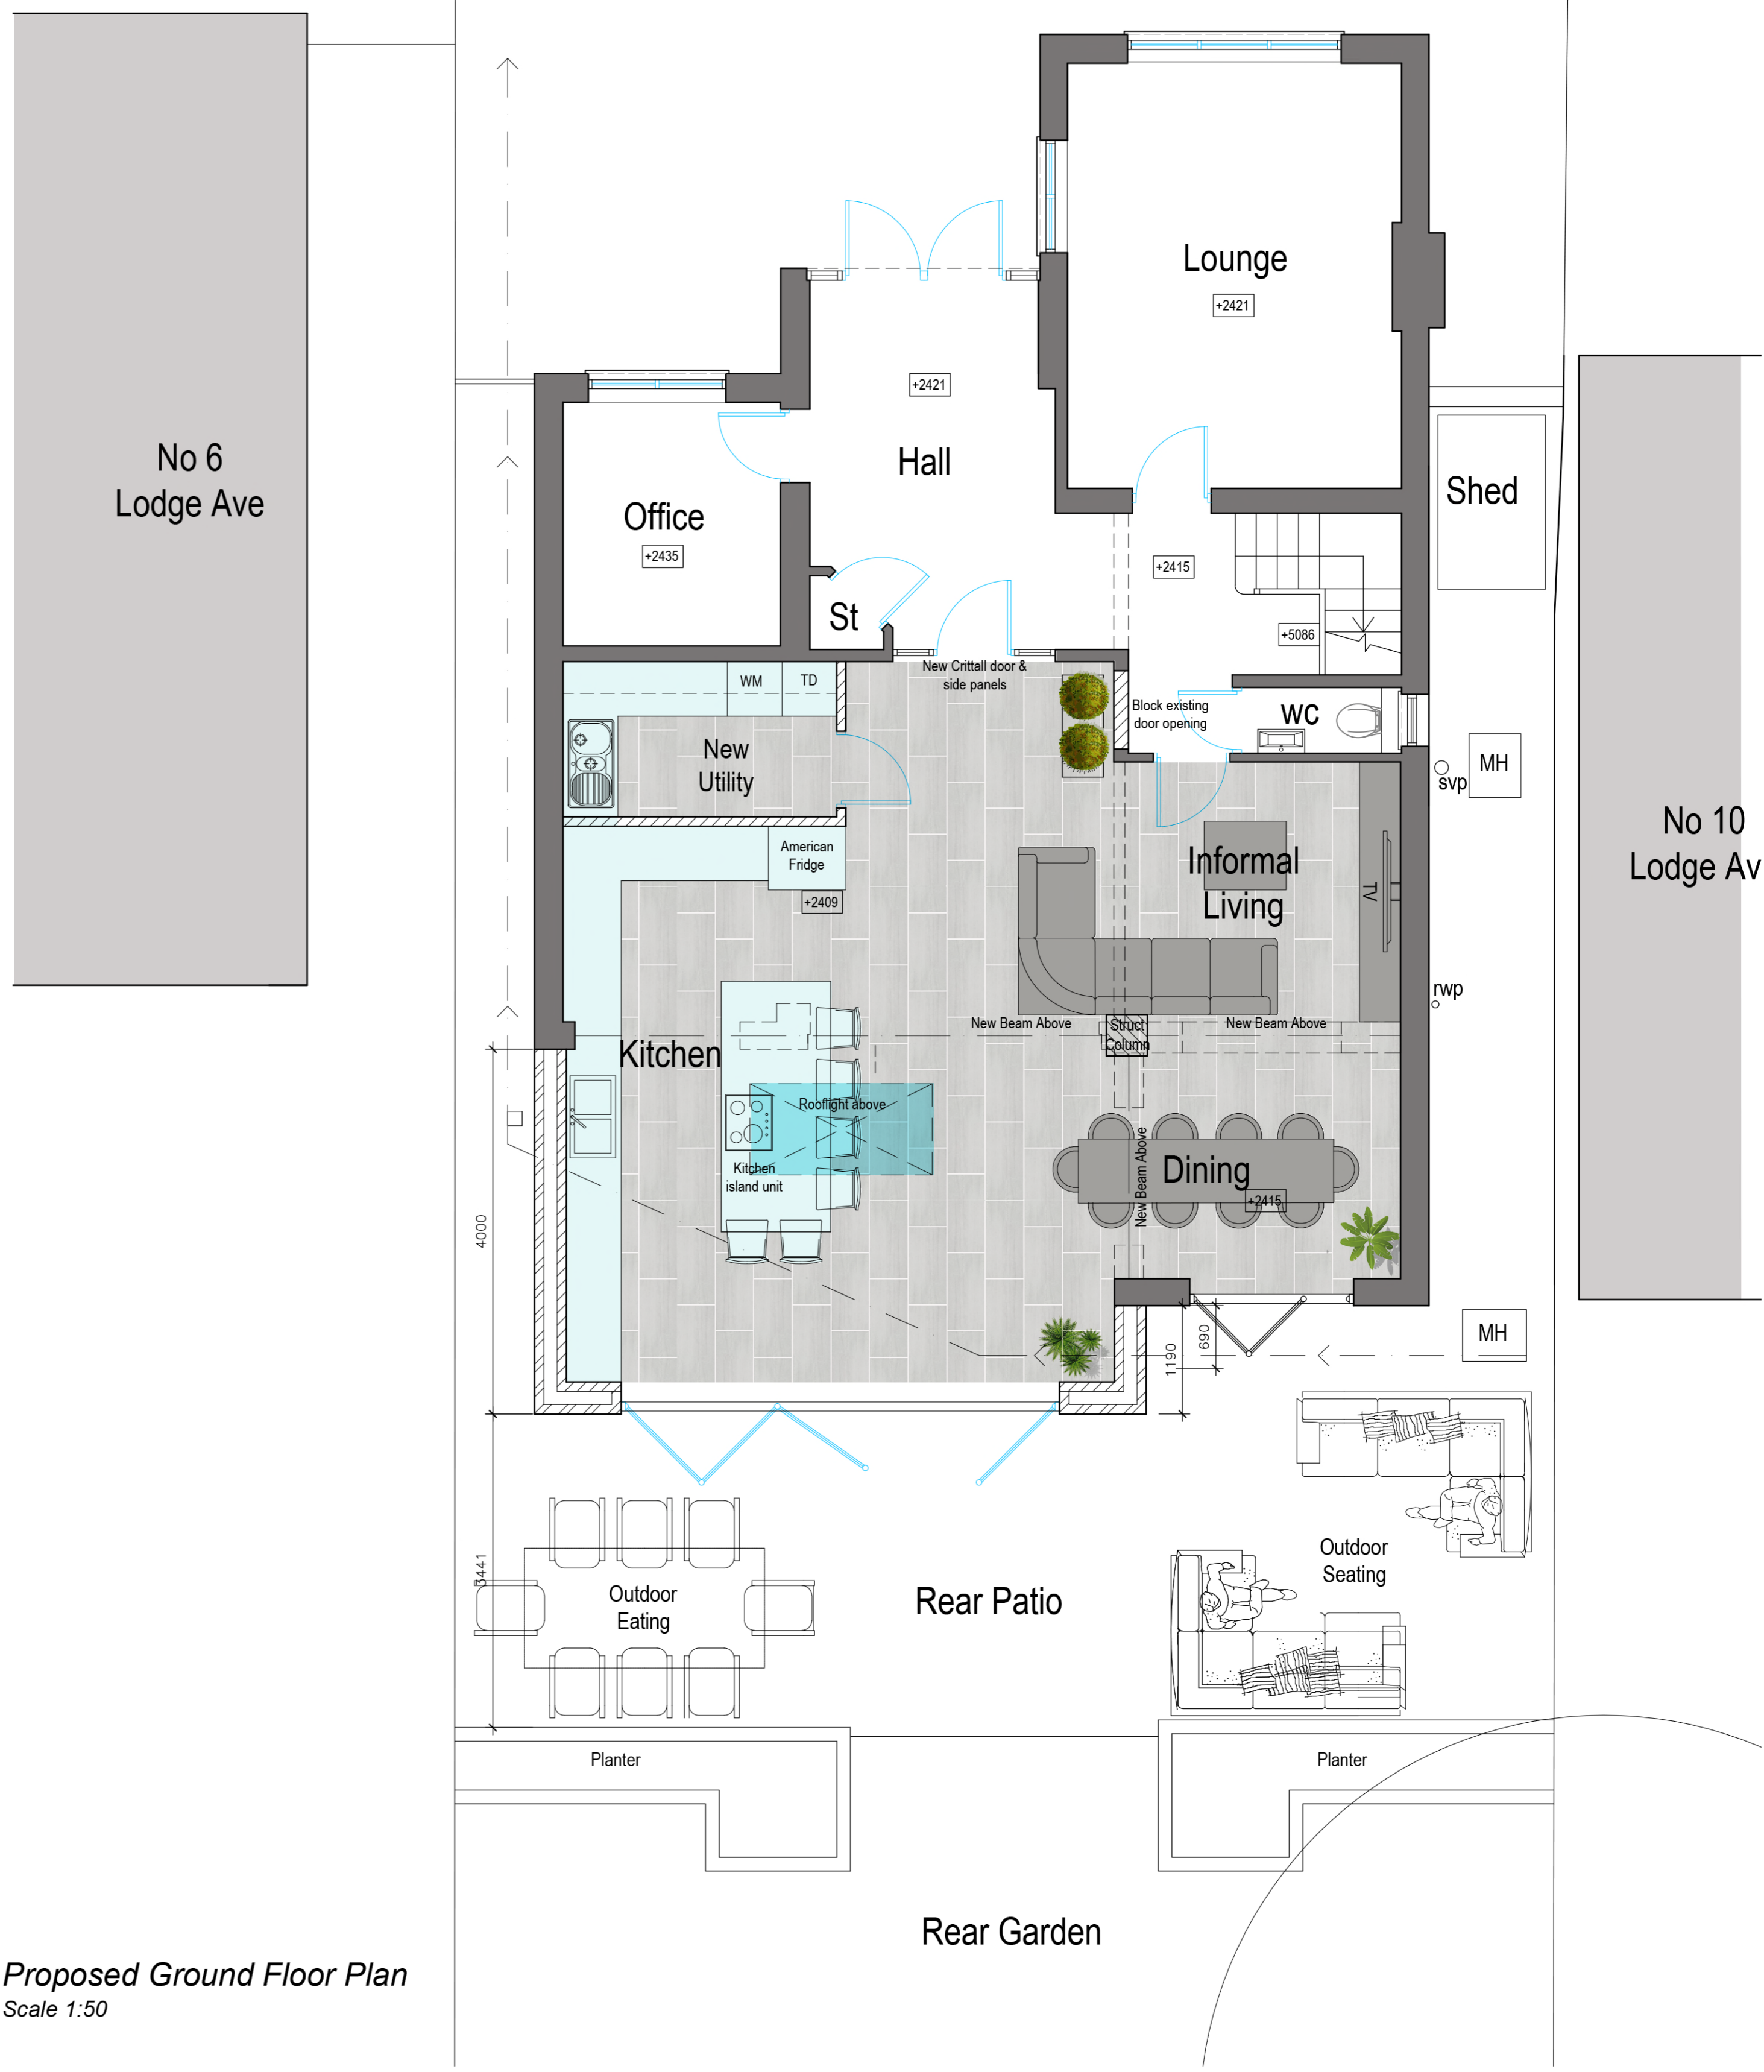

Proposed Ground Floor Plan
Scale 1:50