


Note: Original Scale 1:50

Drawing Number MDH1

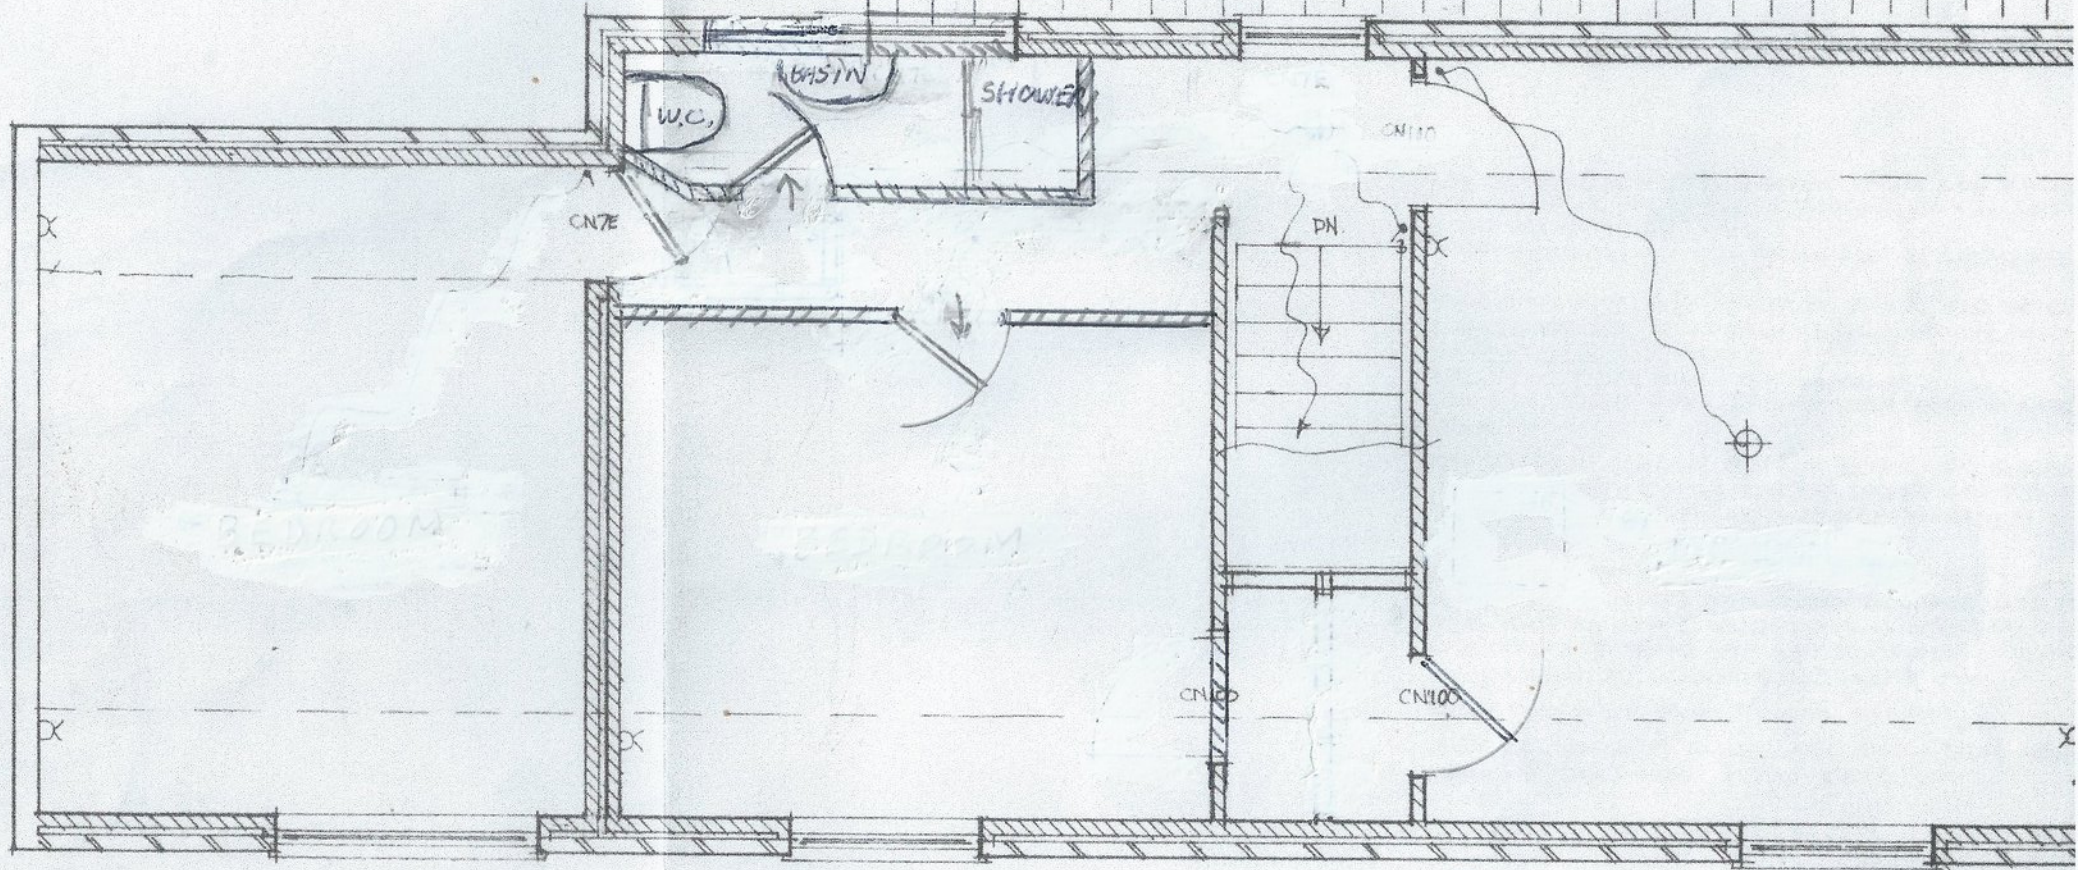

FIRST FLOOR PLAN. PROPOSED

⊗ 12mm AIRGAP TO SEALED

MDH 1