


Note: Original Scale 1:50

Drawing Number MDH2

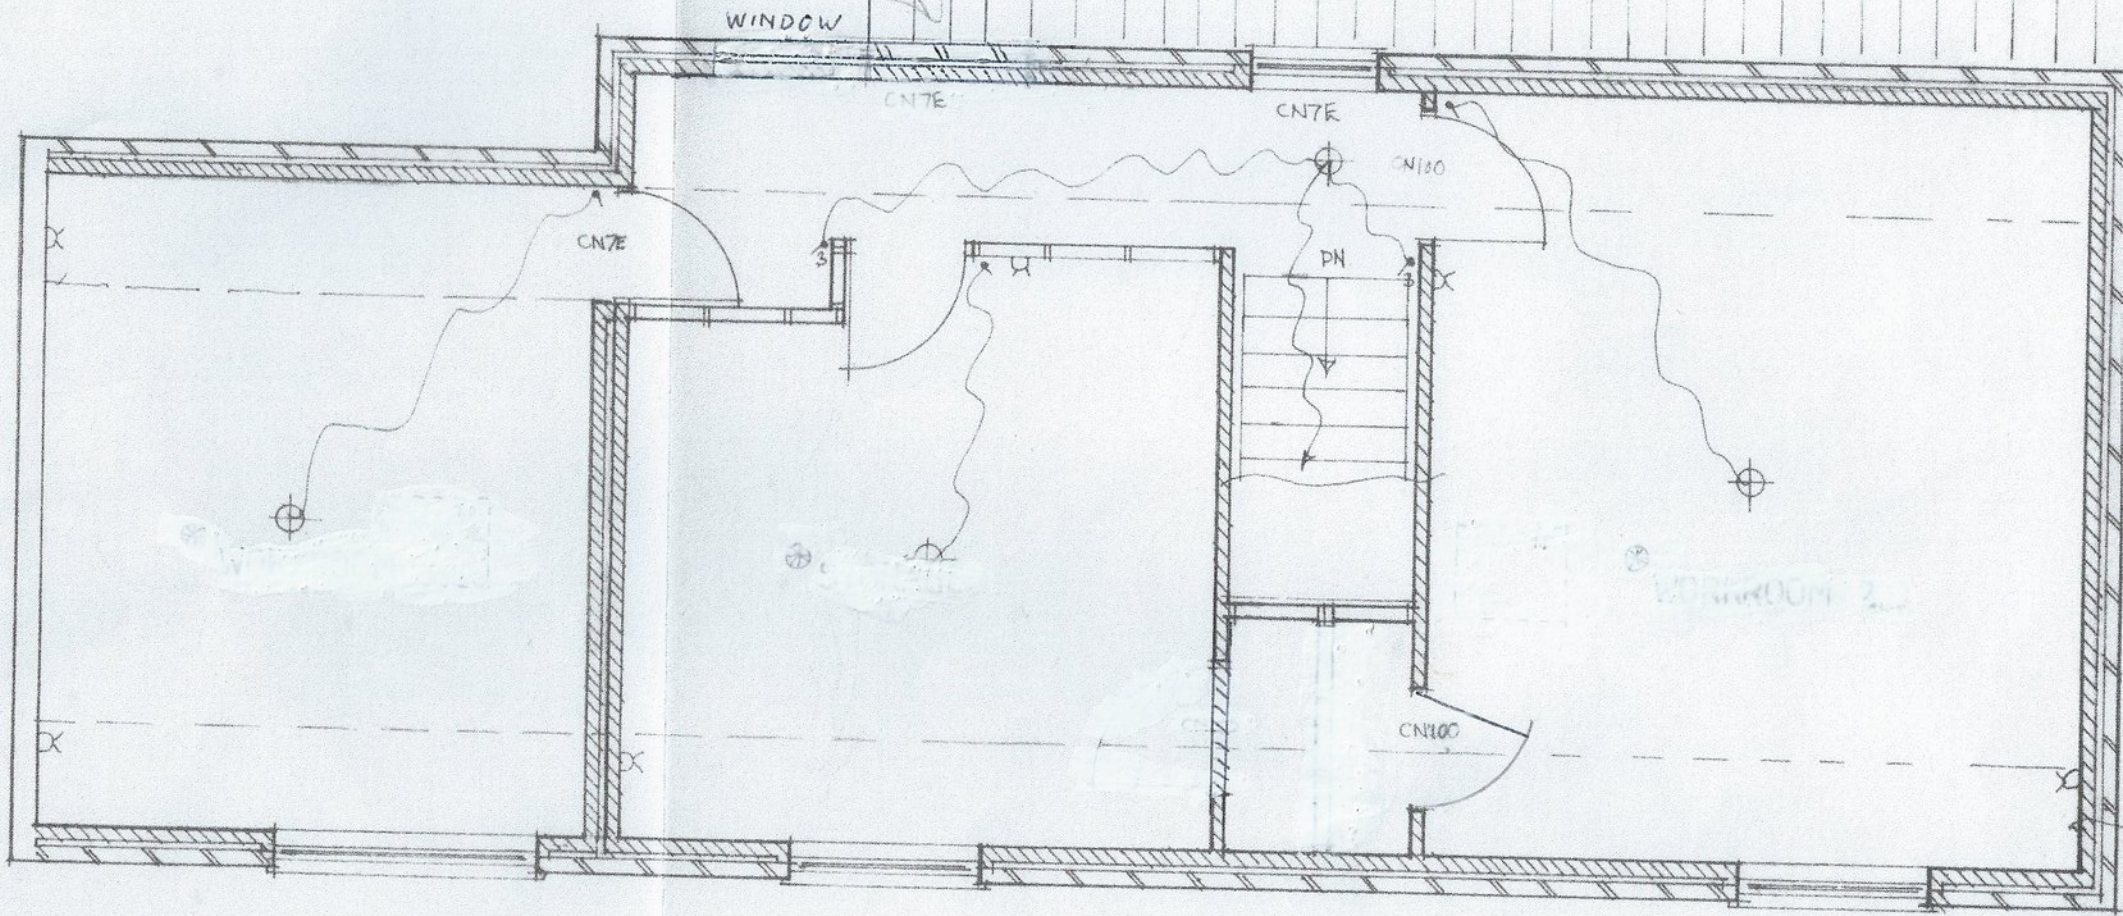

FIRST FLOOR PLAN. EXISTING

12MM AIRGAP TO SEALED DOORS

MDH 2