

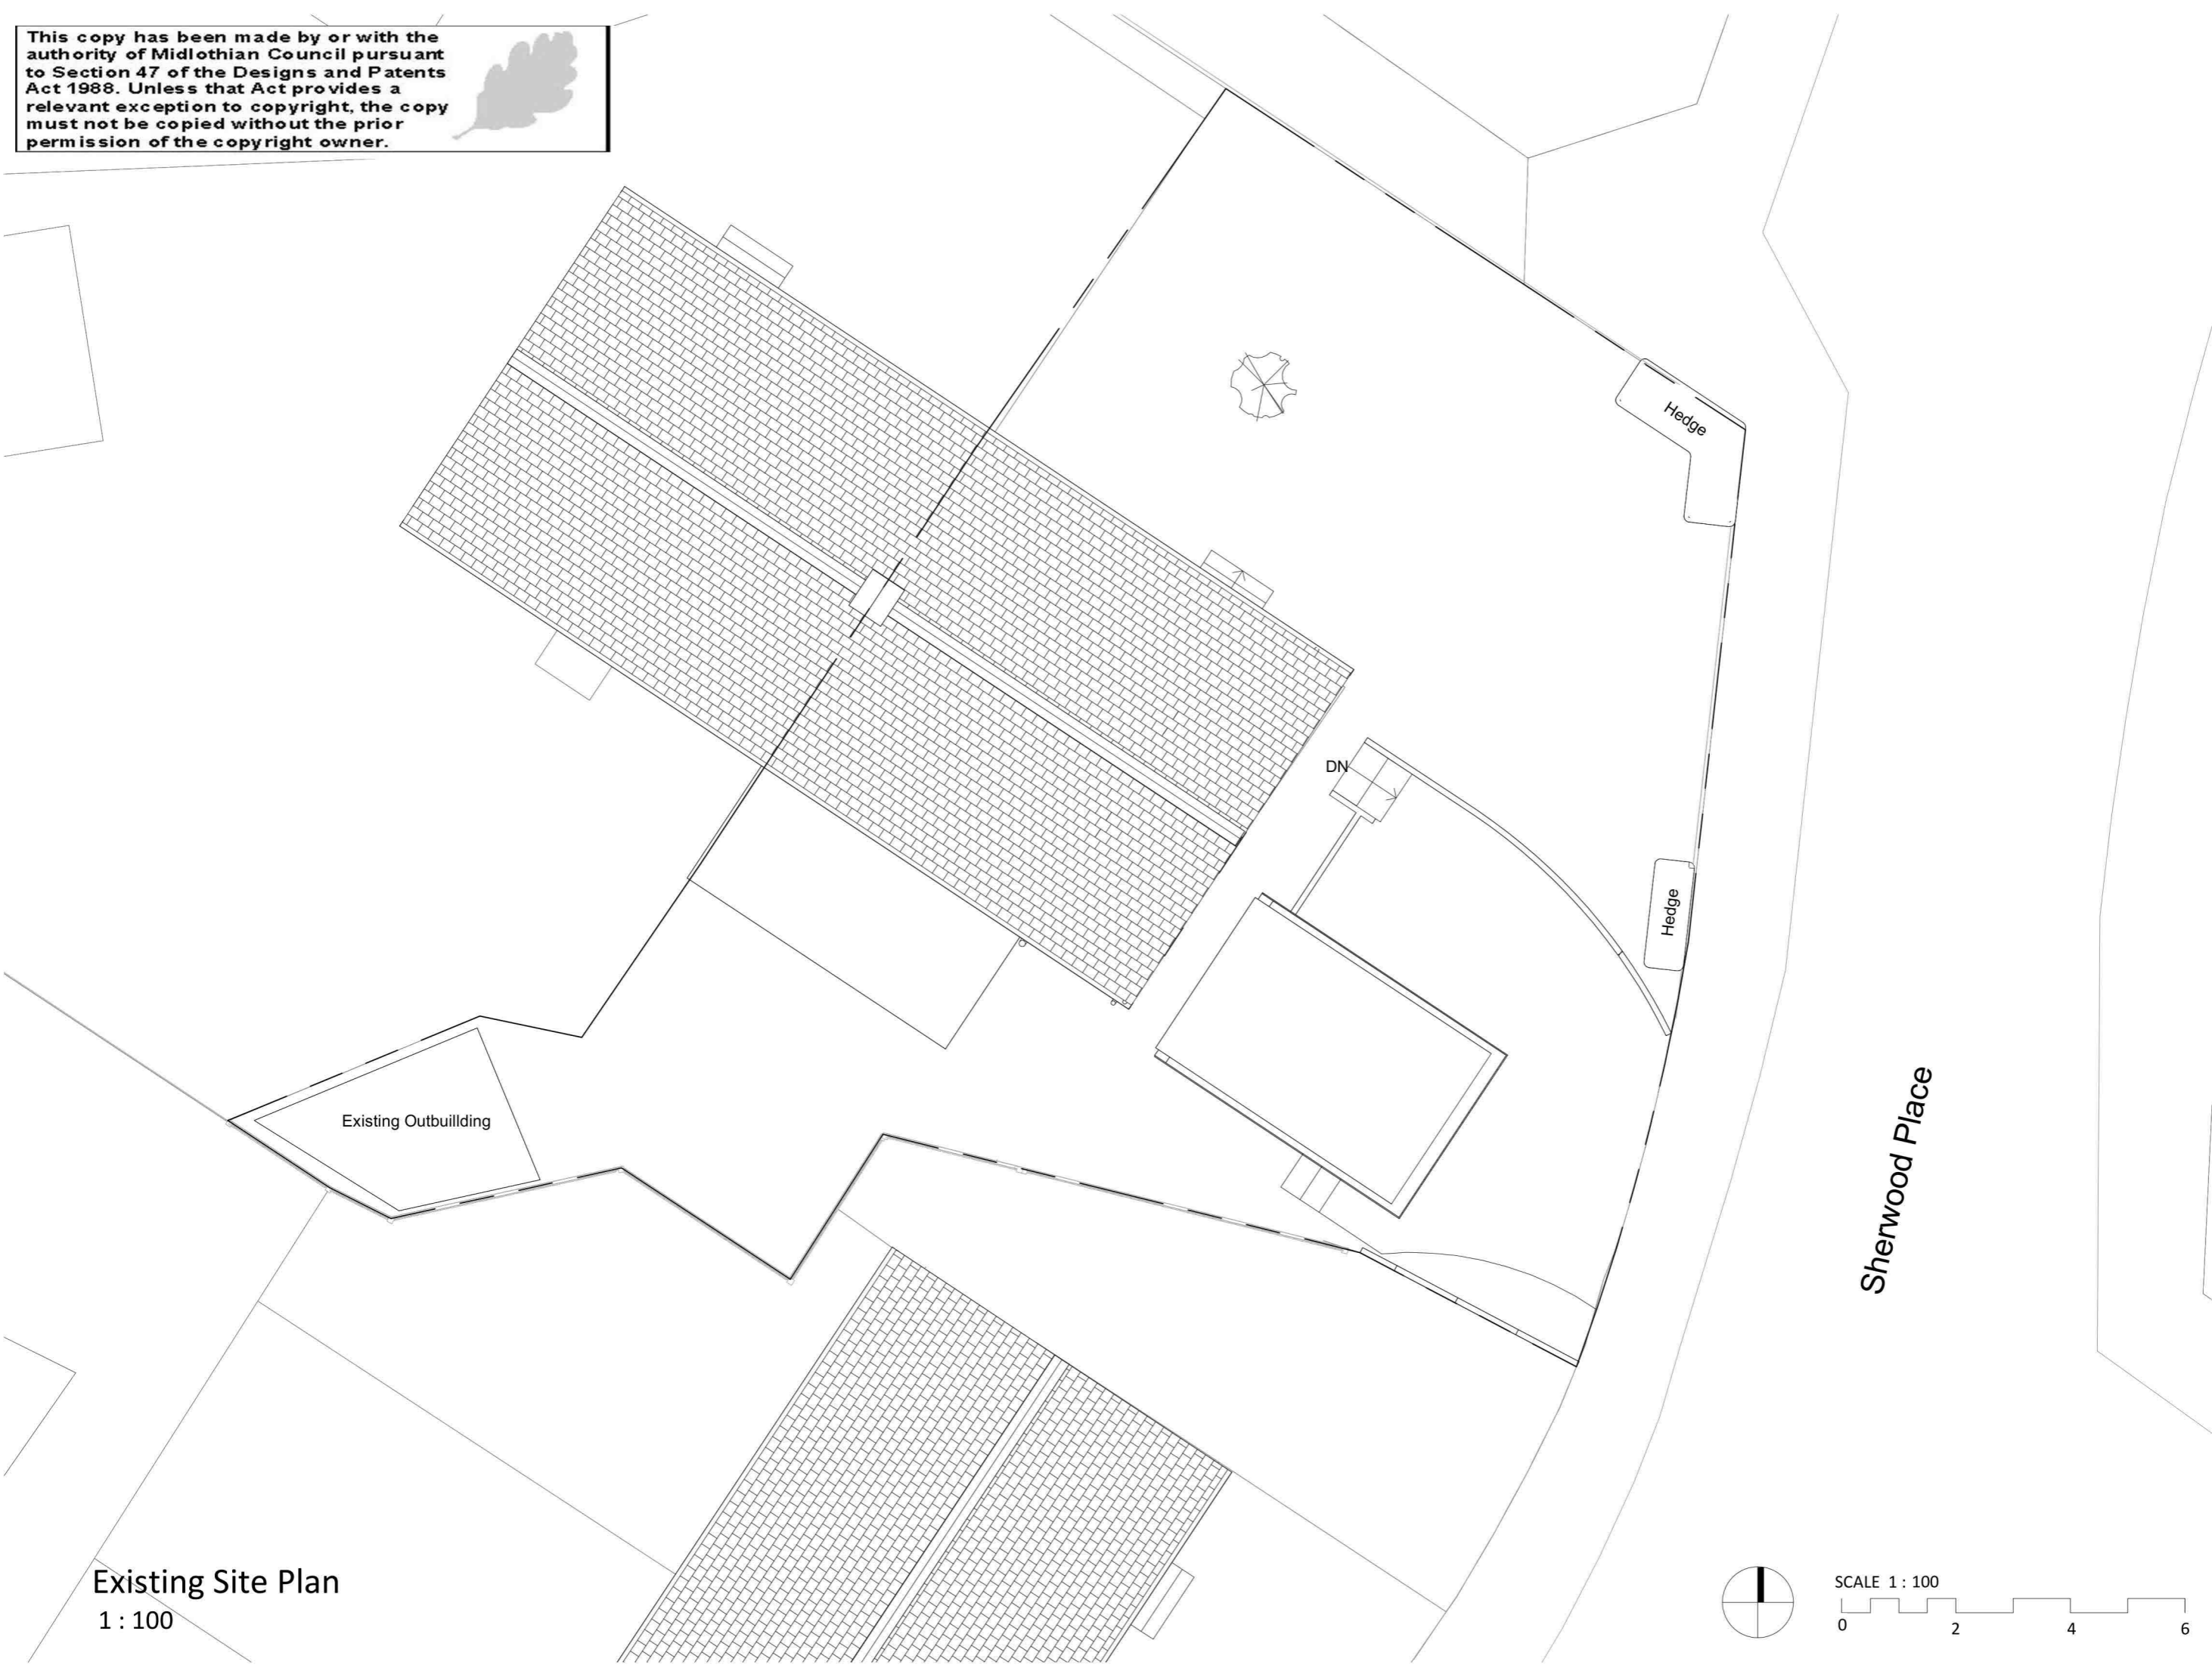



This copy has been made by or with the authority of Midlothian Council pursuant to Section 47 of the Designs and Patents Act 1988. Unless that Act provides a relevant exception to copyright, the copy must not be copied without the prior permission of the copyright owner.

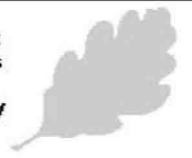

Existing Site Plan
1 : 100

 

SCALE 1 : 100

 

project title	date	scale	status
Proposed Alterations to 34 Sherwood Place, Bonnyrigg, Midlothian	13/11/23	1 : 100	@A3 Prelim
drawing title	project no	drawing no	revision
Existing Site Plan	2205	PL101	A
author	project no	rev date	description
david lockhart	architectural technologist	82 relugas road edinburgh eh9 2lz m 07796 270 536	existing site features & annotations added