



Existing Roof Plan
1 : 100

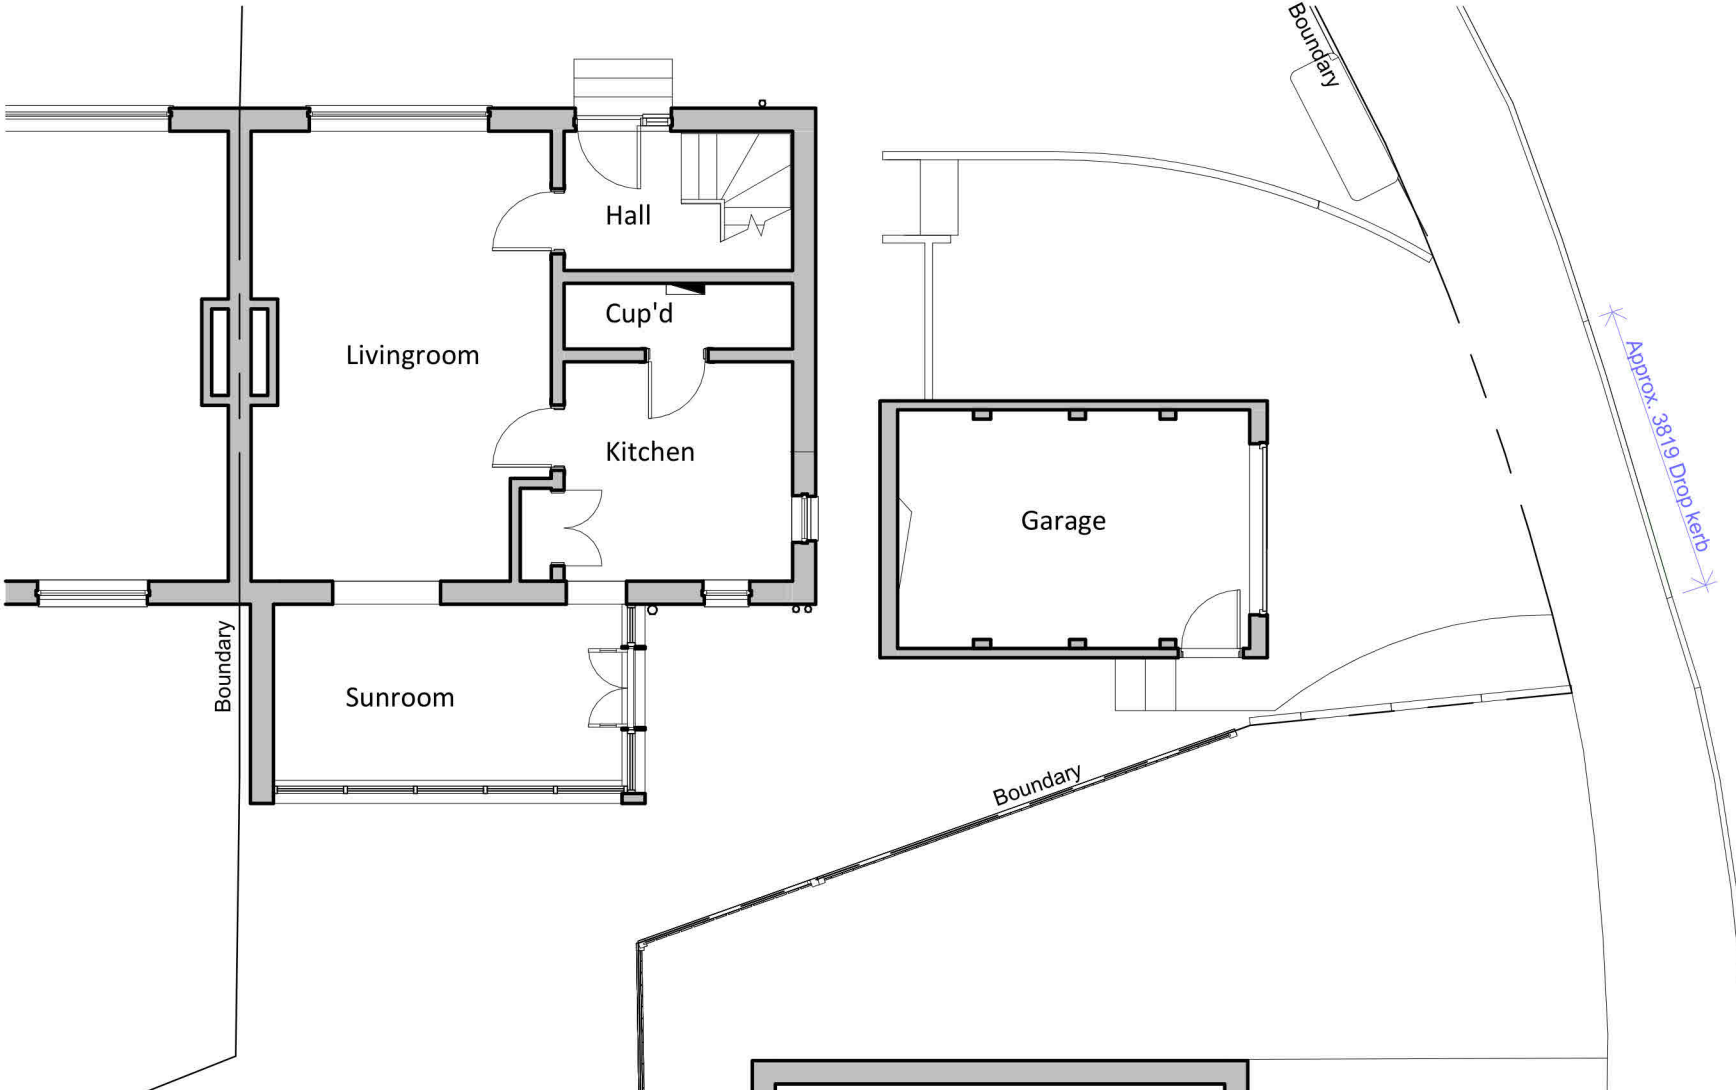

Existing Ground Floor Plan
1 : 100

This copy has been made by or with the authority of Midlothian Council pursuant to Section 47 of the Designs and Patents Act 1988. Unless that Act provides a relevant exception to copyright, the copy must not be copied without the prior permission of the copyright owner.

 

project title	Proposed Alterations to 34 Sherwood Place, Bonnyrigg, Midlothian	date	13/11/23	scale	1 : 100	status	@A3 Prelim
drawing title	Existing Ground Floor Plan & Roof Plan	project no	2205	drawing no	PL102	revision	A
author	david lockhart	project no	82 relugas road	drawing no	edinburgh eh9 2lz	revision	PL102
description	architectural technologist	project no	m 07796 270 536	drawing no	davidlockhart@hotmail.co.uk	revision	A
date	19.03.24	description	Existing site features & annotations added	rev		date	