




FRONT ELEVATION
 Scale 1:100

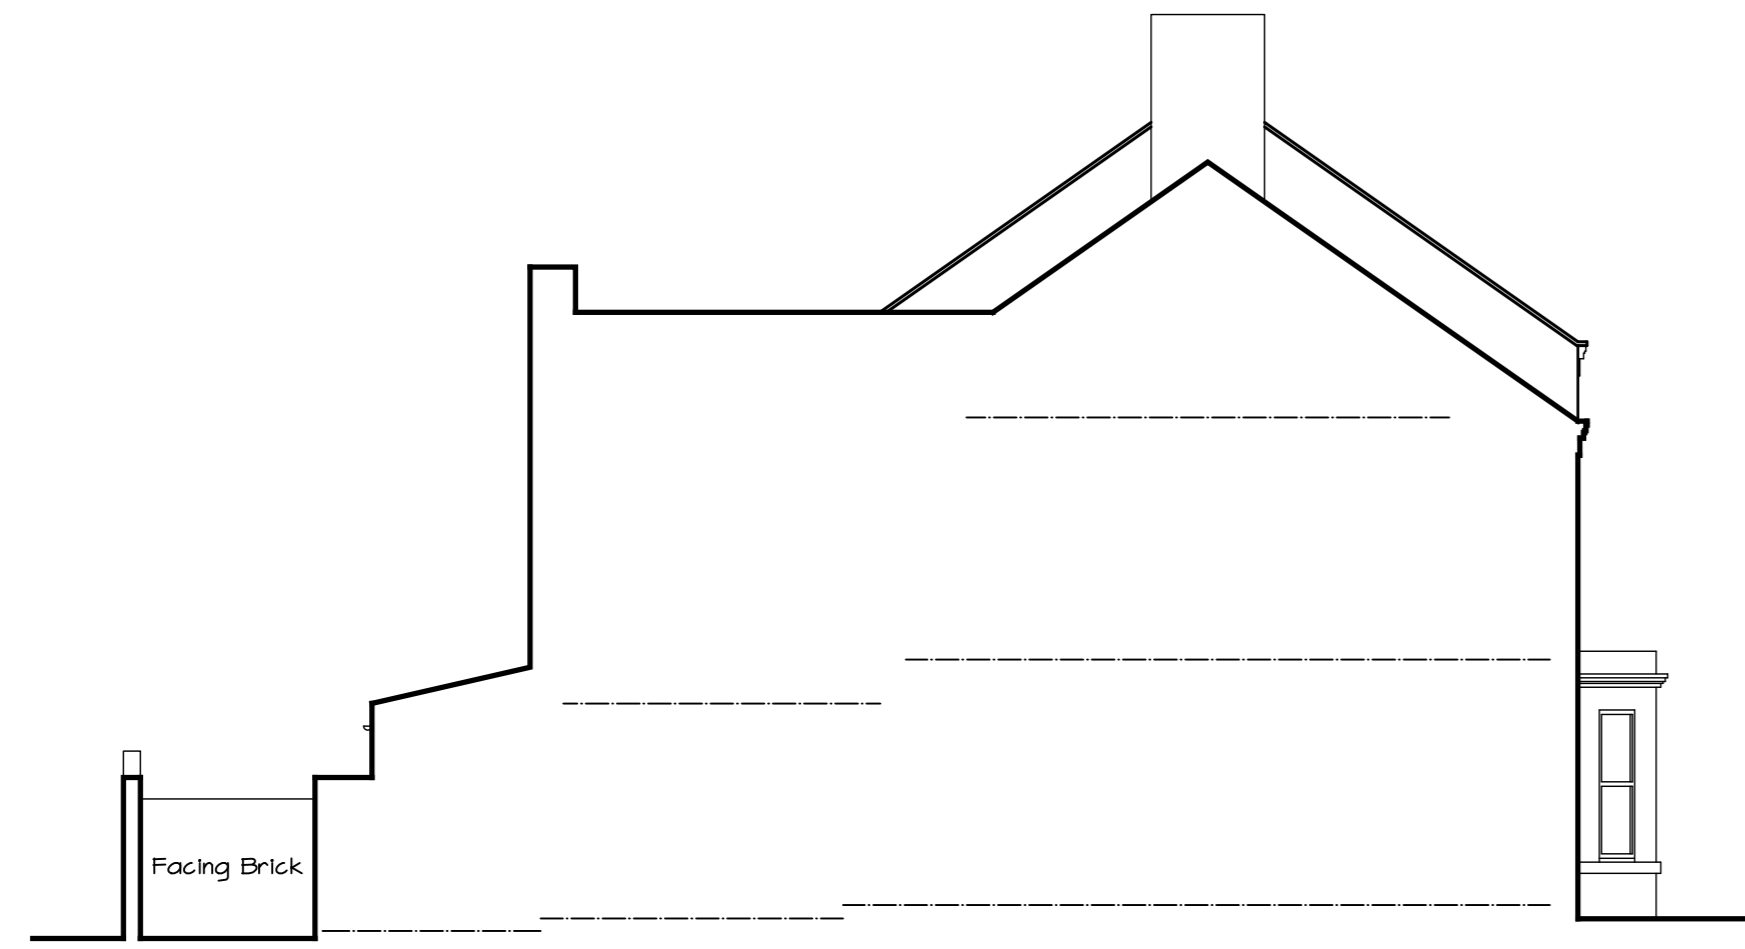


SIDE ELEVATION
 Scale 1:100

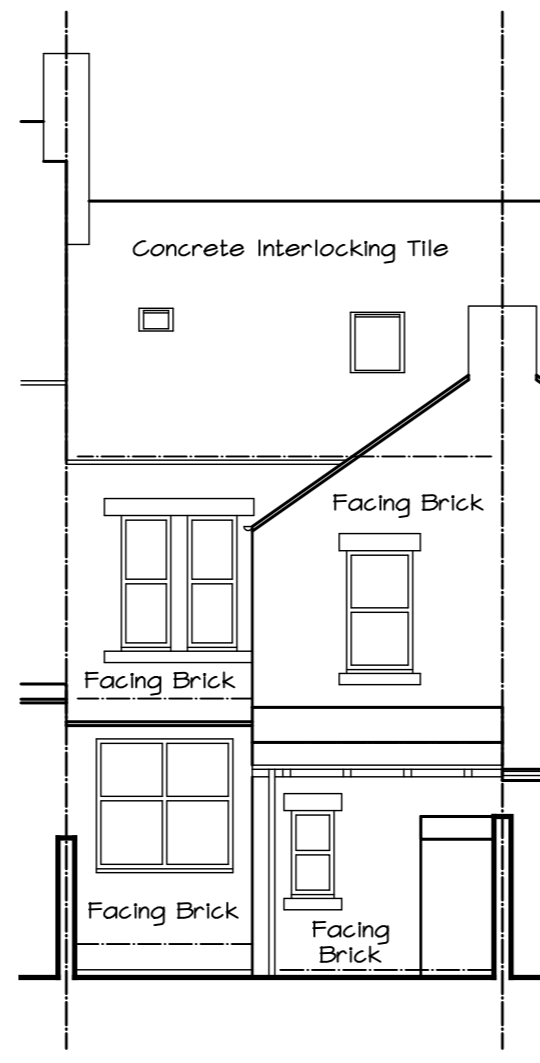


REAR ELEVATION
 Scale 1:100

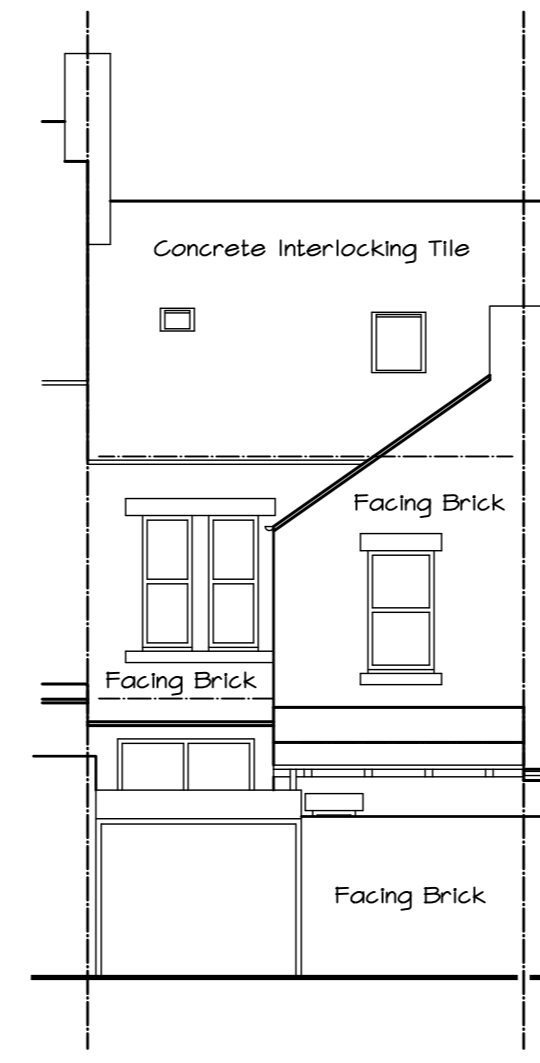


REAR ELEVATION (STREET VIEW)
 Scale 1:100

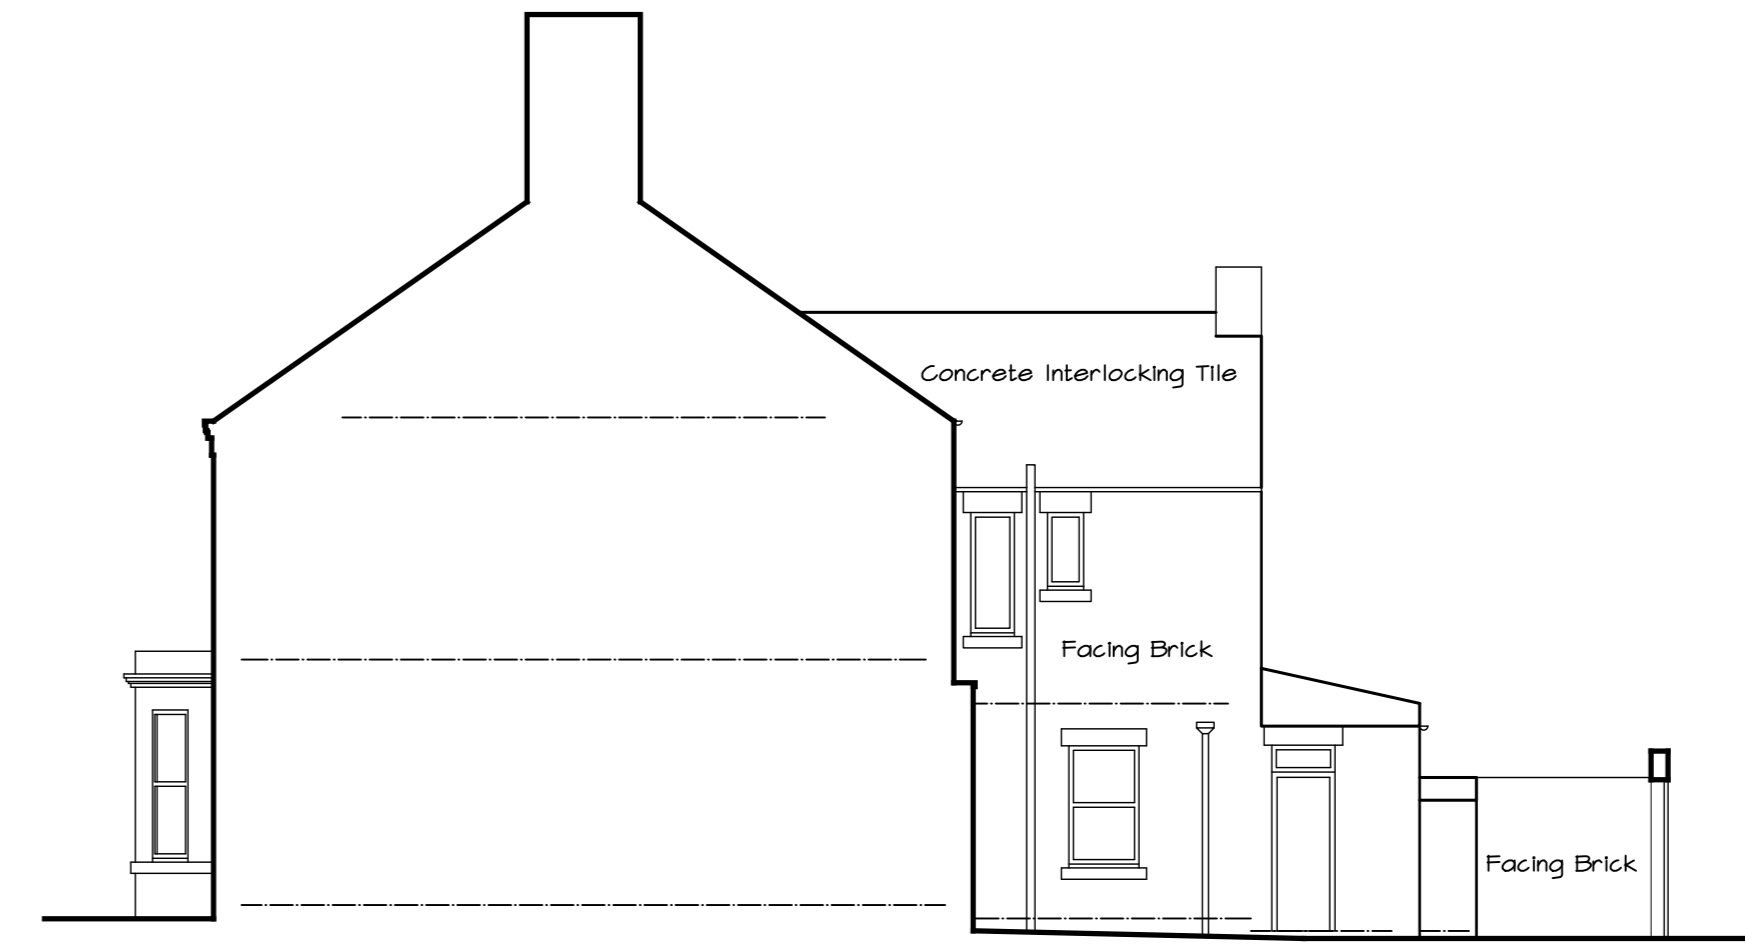


SIDE ELEVATION
 Scale 1:100

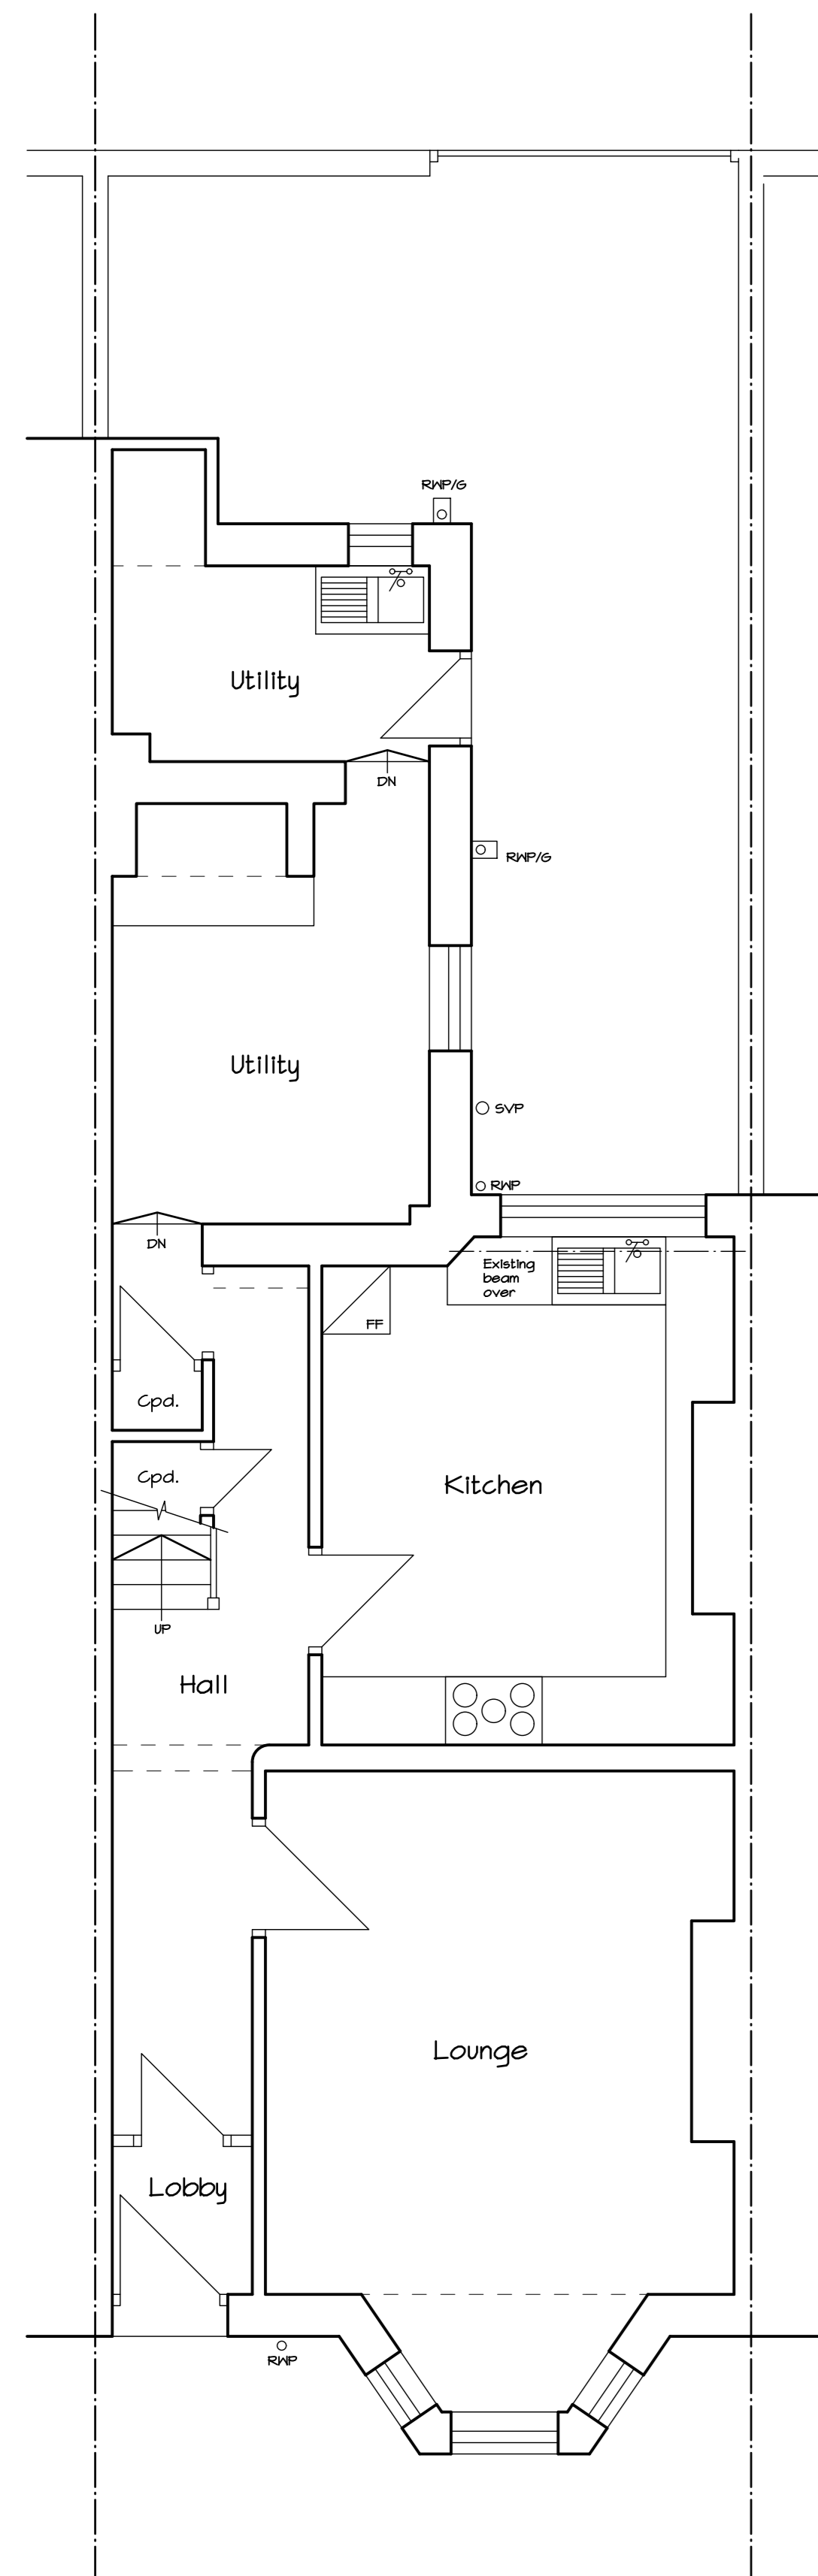


GROUND FLOOR PLAN
 Scale 1:50

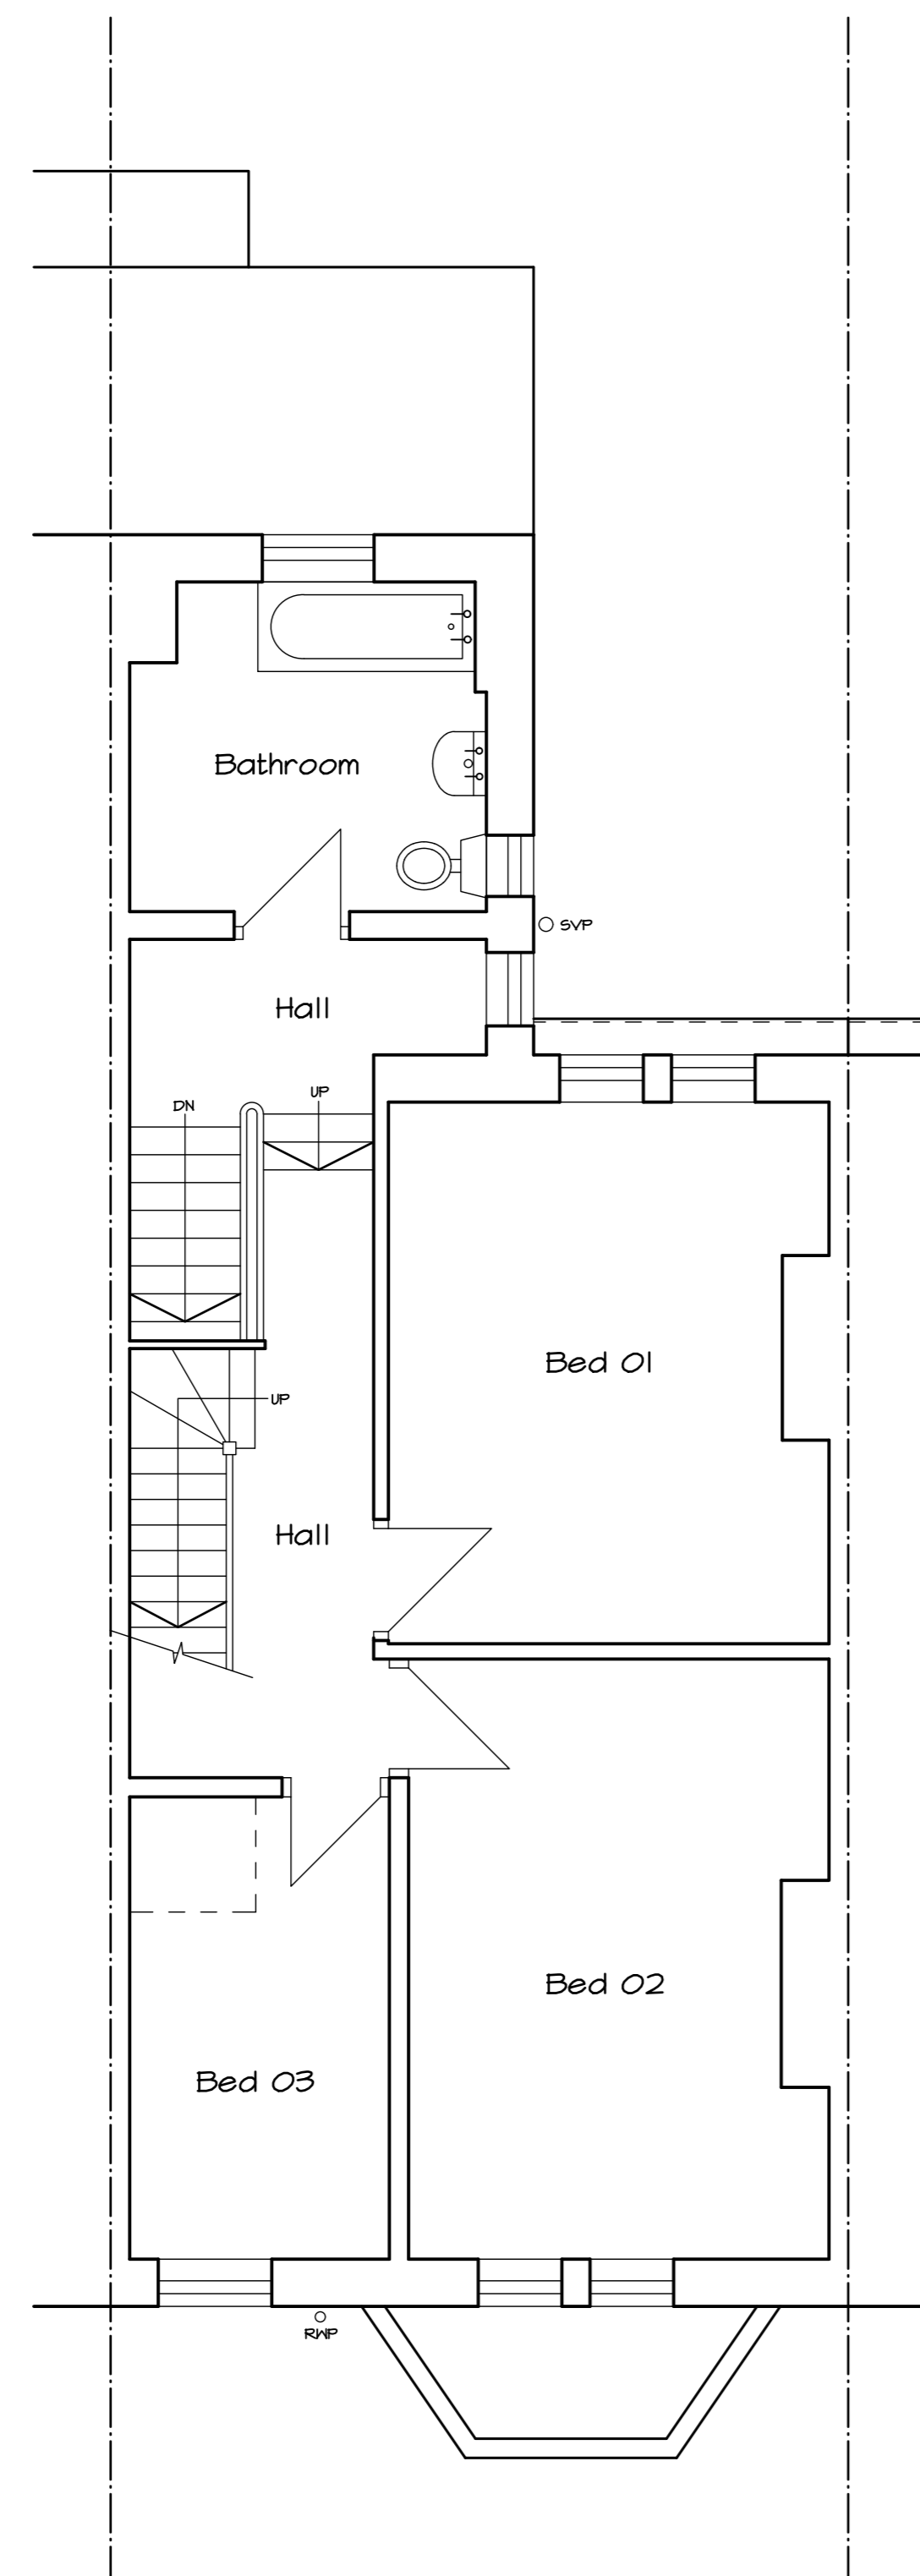

FIRST FLOOR PLAN
 Scale 1:50

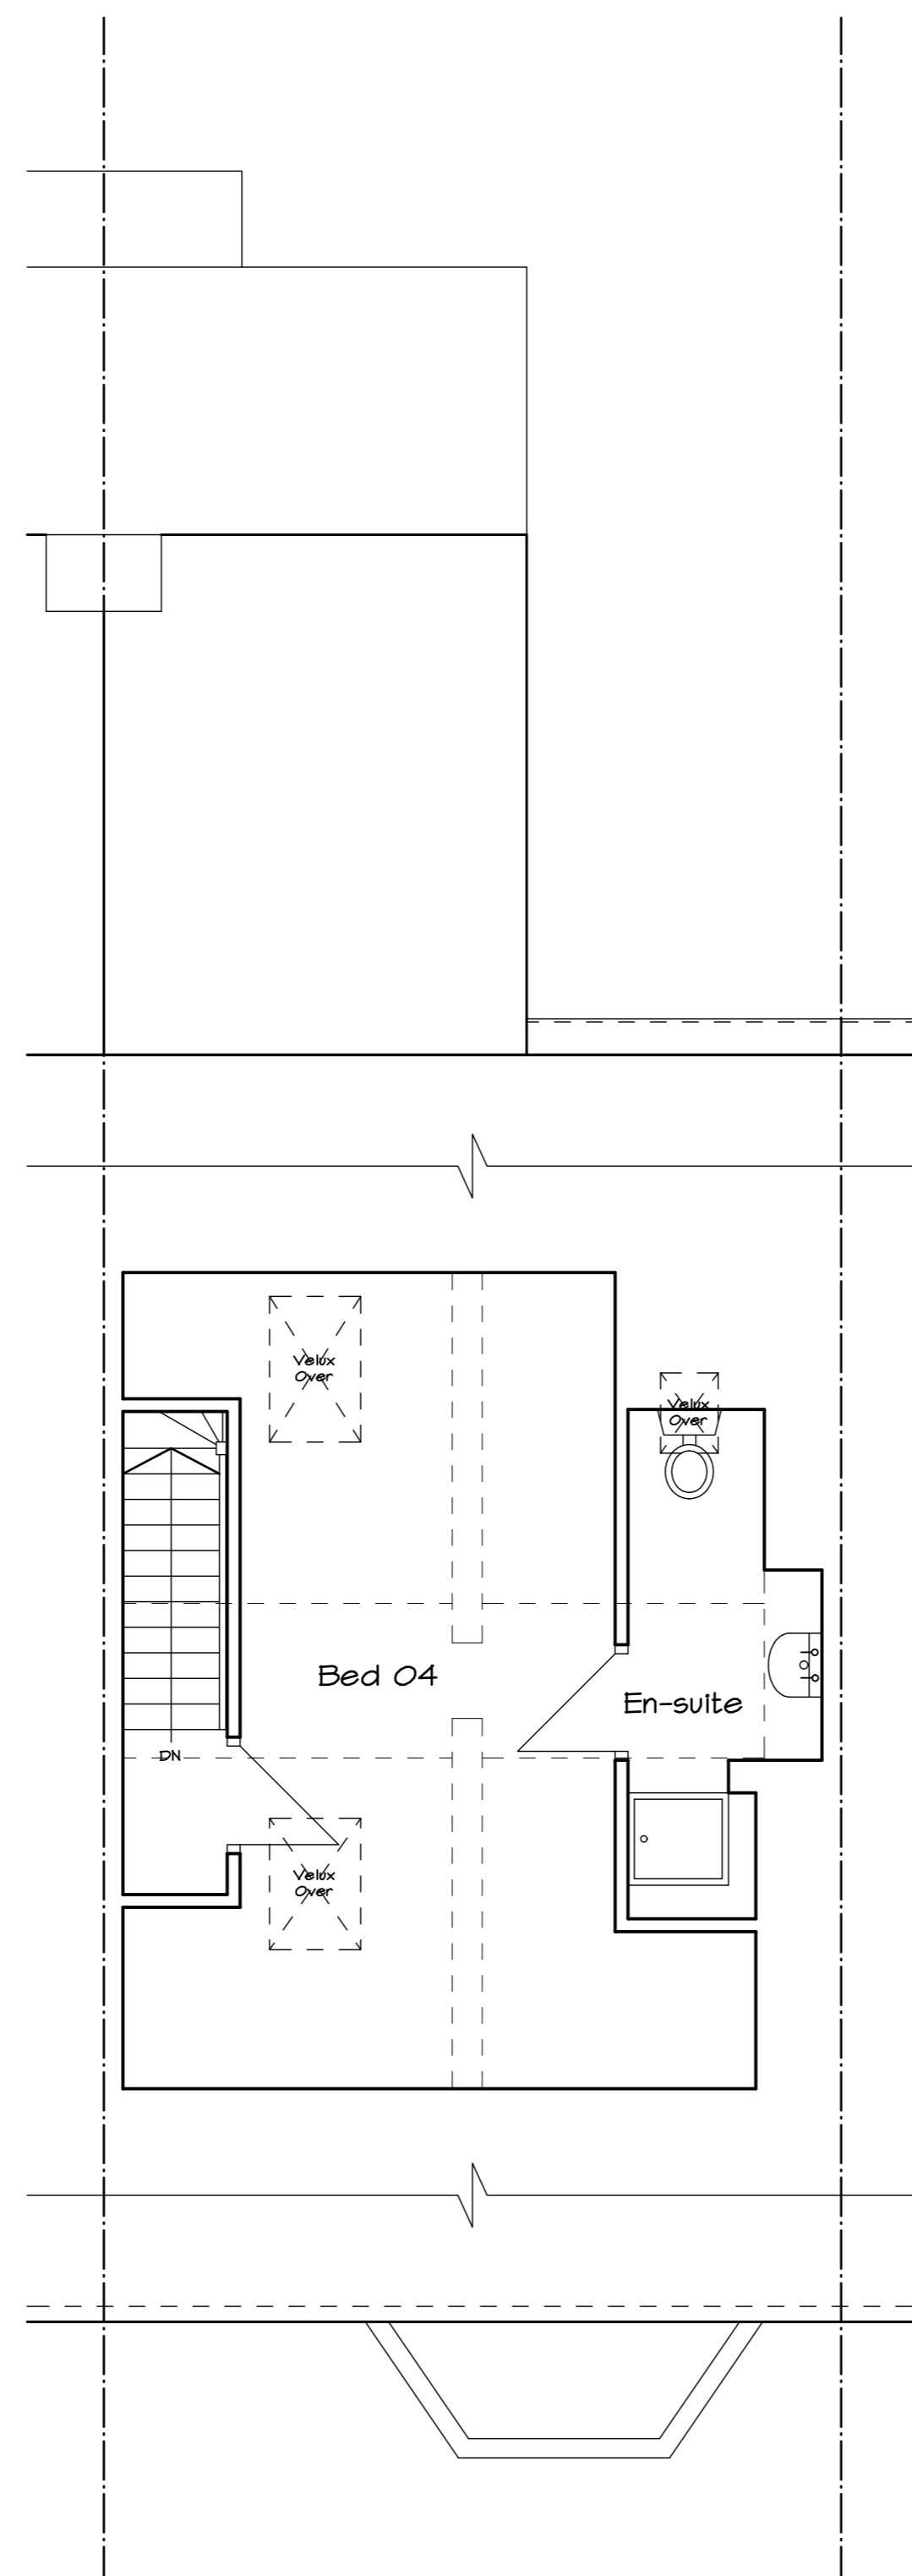

LOFT FLOOR PLAN
 Scale 1:50

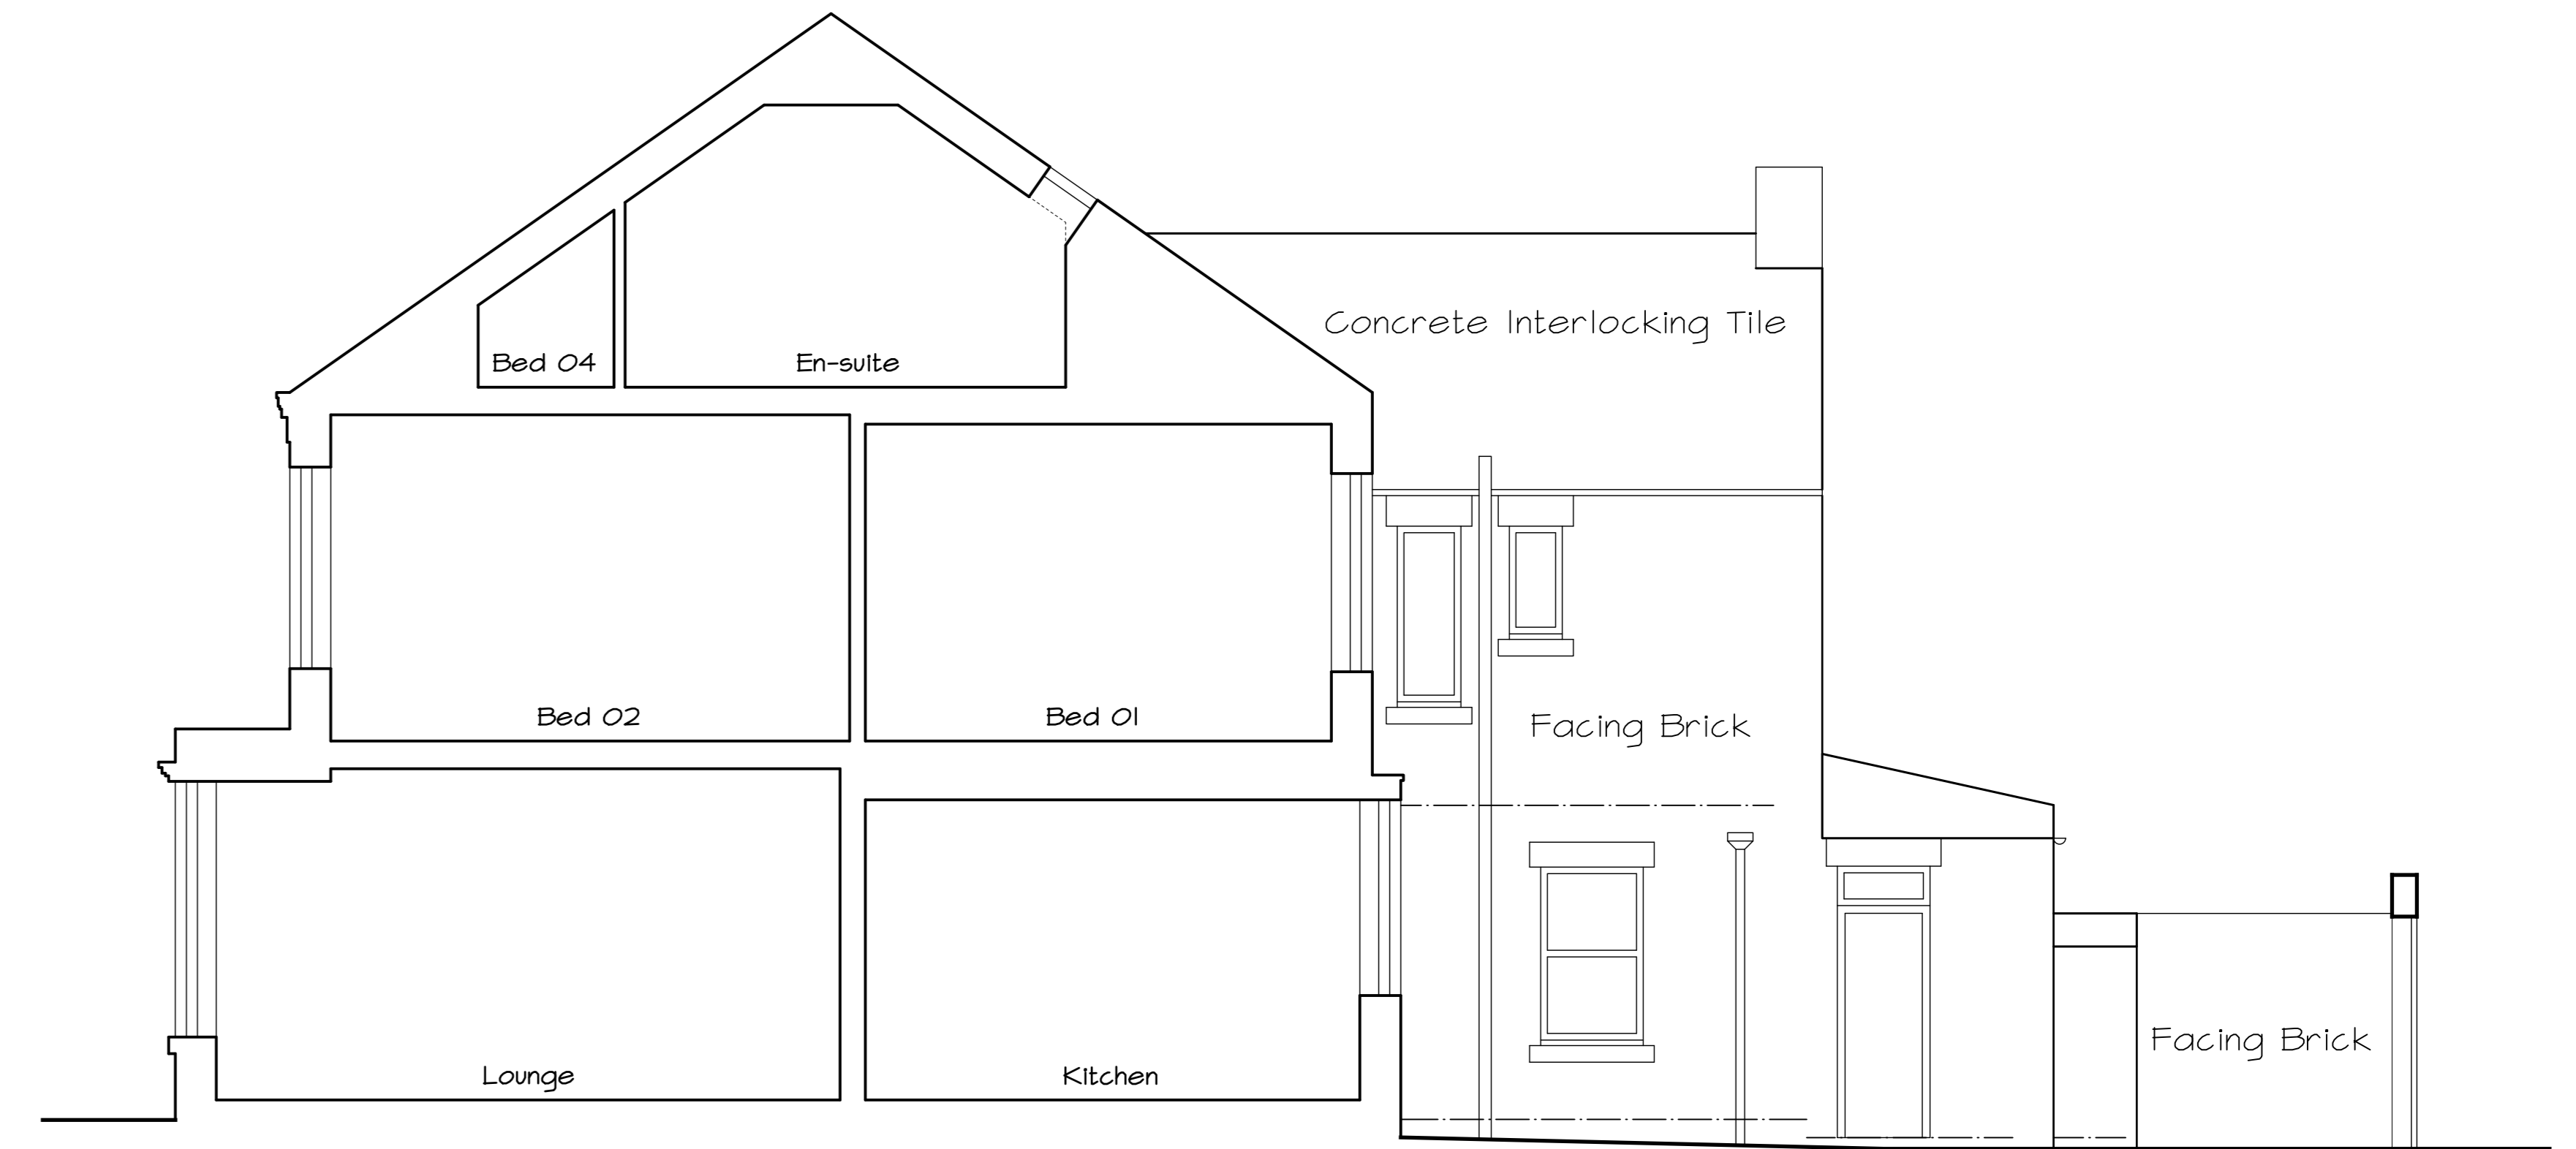

SECTION A-A
 Scale 1:50

22/03/24 DS Updated to suit Planning Application.

16/03/23 DS Final Issue.



Mr Plan Man
 Royal Quays Business Centre
 Castle Lane
 Royal Quays
 North Shields
 NE29 6DE
 Mobile: 07960 518 602
 E-mail: dimal@mrplanman.co.uk
 Website: www.mrplanman.co.uk

CLIENT
 Mr & Mrs Pearson
 64 Park Avenue
 Whitley Bay
 Tyne & Wear
 NE26 1DL

PROJECT
 Proposed Extension/Alterations
 64 Park Avenue
 Whitley Bay

TITLE
 Plans Elevations & Section
 As Existing

SCALE
 1:50 & 1:100 & A0

DATE
 Mar 23

DRAWING NO.
 1254/02B