







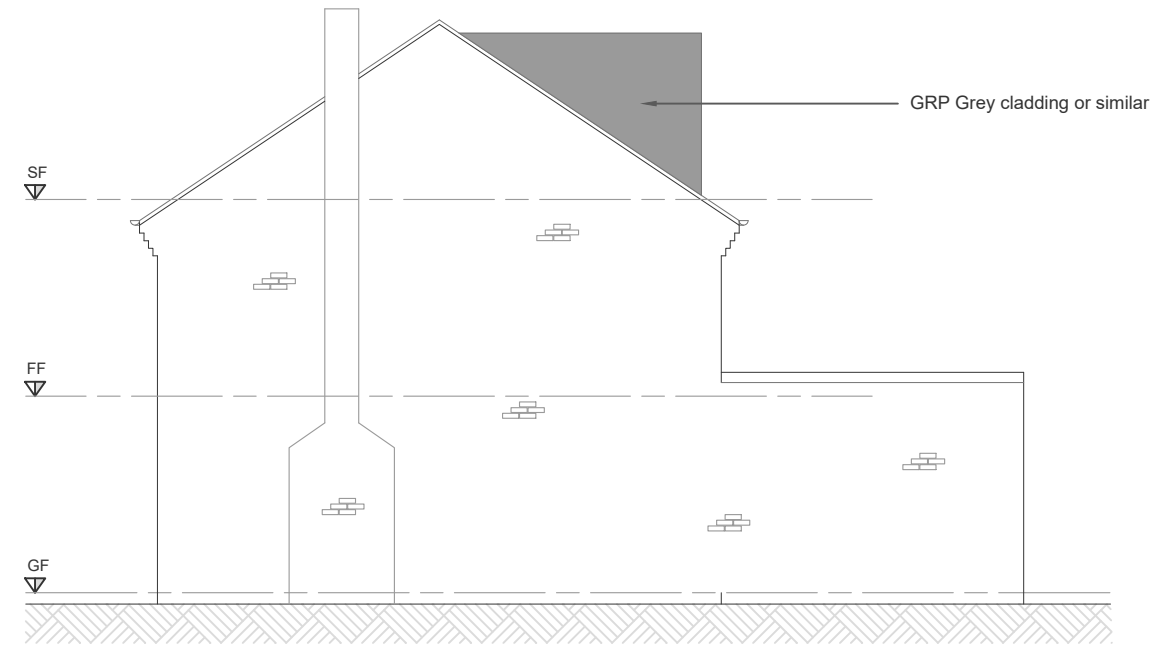

Proposed Rear Elevation

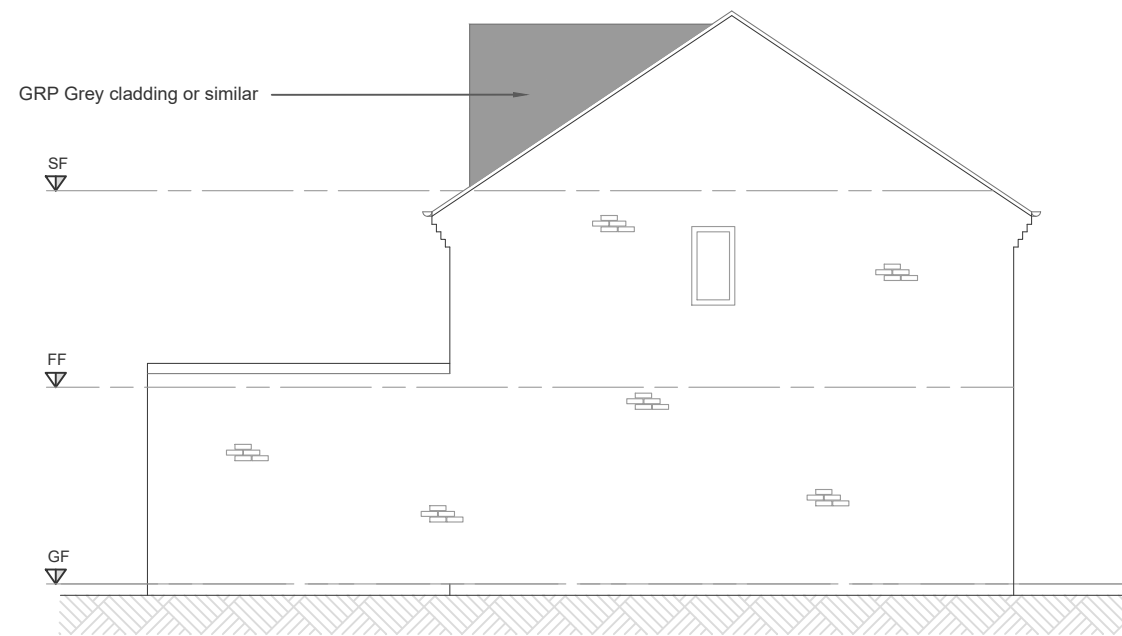

Proposed Side Elevation




Proposed Side Elevation

-  Existing Structure
-  Break in Existing Structure
-  New Structure
-  Proposed GRP or similar
-  Proposed Glass Window / Door
-  Proposed Roof

NOTE: ALL DIMENSIONS TO BE CHECKED ON SITE

Scale 1:100

 

THIS DRAWING IS COPYRIGHT  
ALL DIMENSIONS TO BE CHECKED ON SITE  
DO NOT DIMENSION FROM THIS DRAWING

Rev	Date	Description

**QN Design**

21 Starmer Close, Cosby	Drawing P06	Rev -
Proposed Elevations	Issue Date 25.10.2023	Scale 1:100@A3
FOR COMMENT ONLY	Drawn SQ	Checked SQ