



Existing First Floor Plan

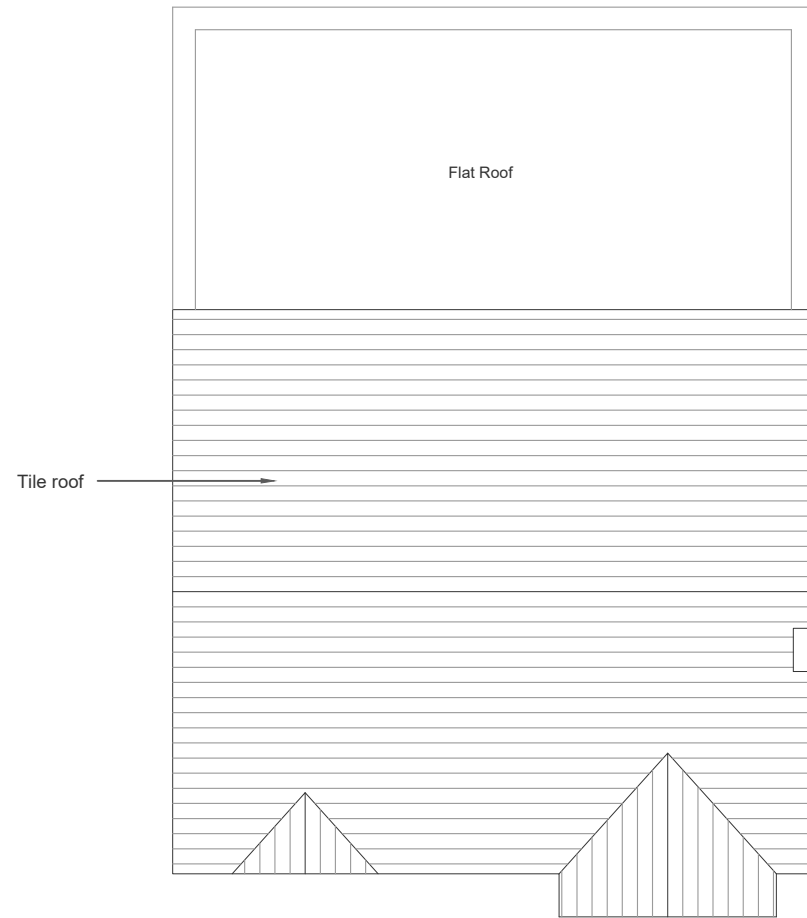

Existing Roof Plan

Scale 1:100

 

THIS DRAWING IS COPYRIGHT
ALL DIMENSIONS TO BE CHECKED ON SITE
DO NOT DIMENSION FROM THIS DRAWING

Rev	Date	Description



QN Design

21 Starmer Close, Cosby	Drawing P03	Rev -
Existing Plans	Issue Date 23.11.2023	Scale 1:100@A3
PLANNING APPLICATION ONLY	Drawn SQ	Checked SQ