



Existing Rear Elevation

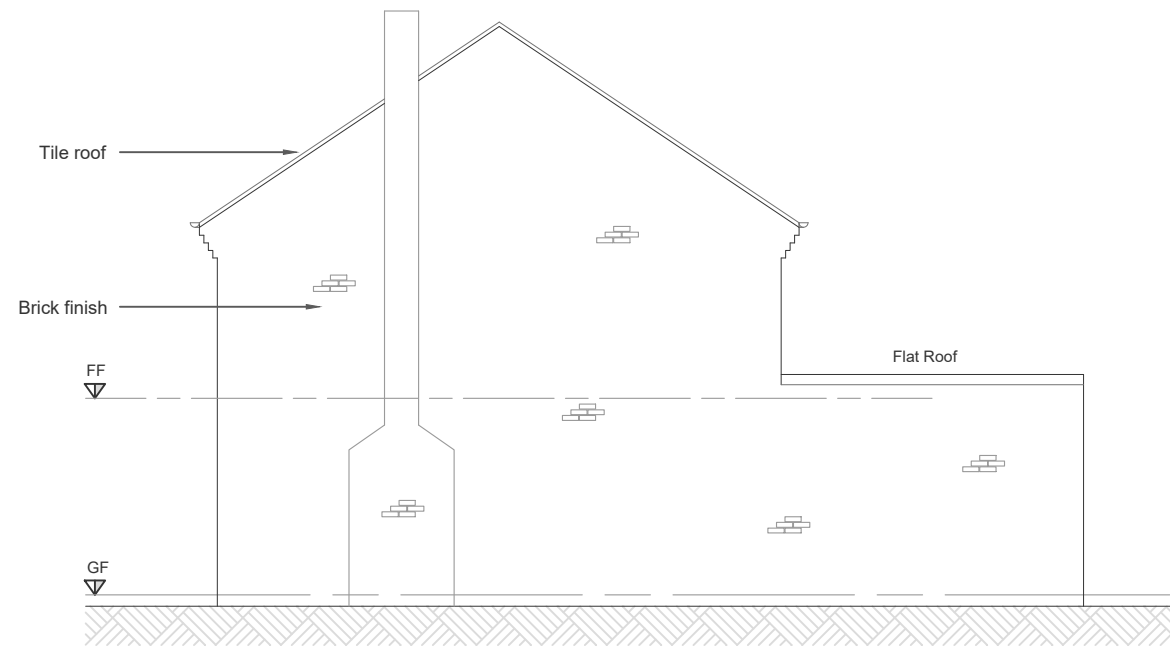


Existing Side Elevation

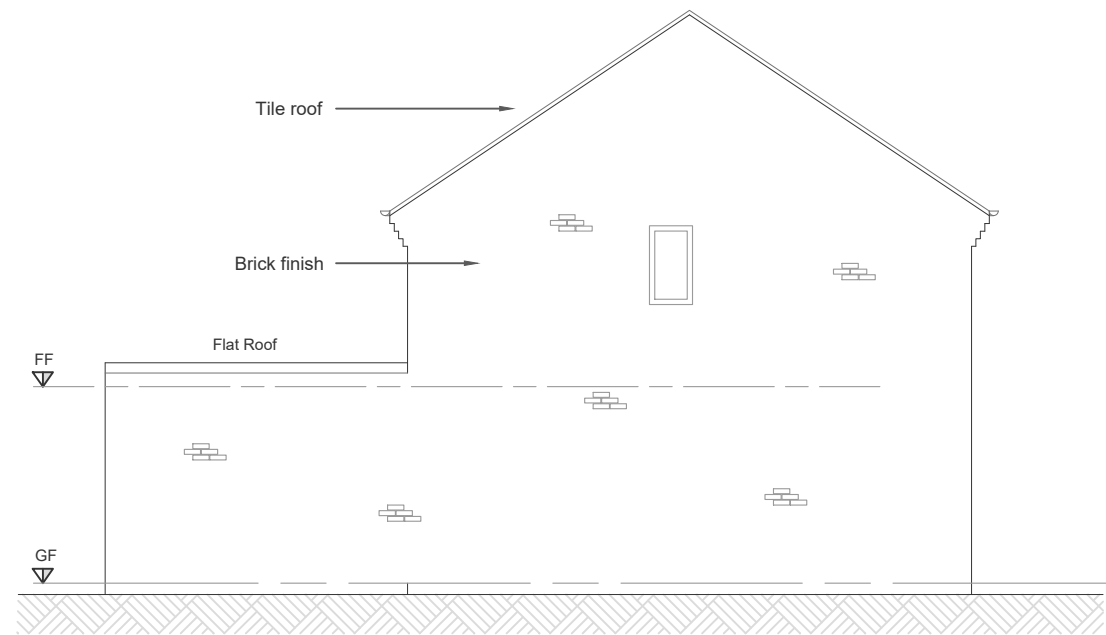

Existing Side Elevation

Scale 1:100

 

THIS DRAWING IS COPYRIGHT
ALL DIMENSIONS TO BE CHECKED ON SITE
DO NOT DIMENSION FROM THIS DRAWING

Rev	Date	Description

QN Design

21 Starmer Close, Cosby	Drawing P04	Rev -
Existing Elevations	Issue Date 25.10.2023	Scale 1:100@A3
FOR COMMENT ONLY	Drawn SQ	Checked SQ