



Proposed First Floor Plan

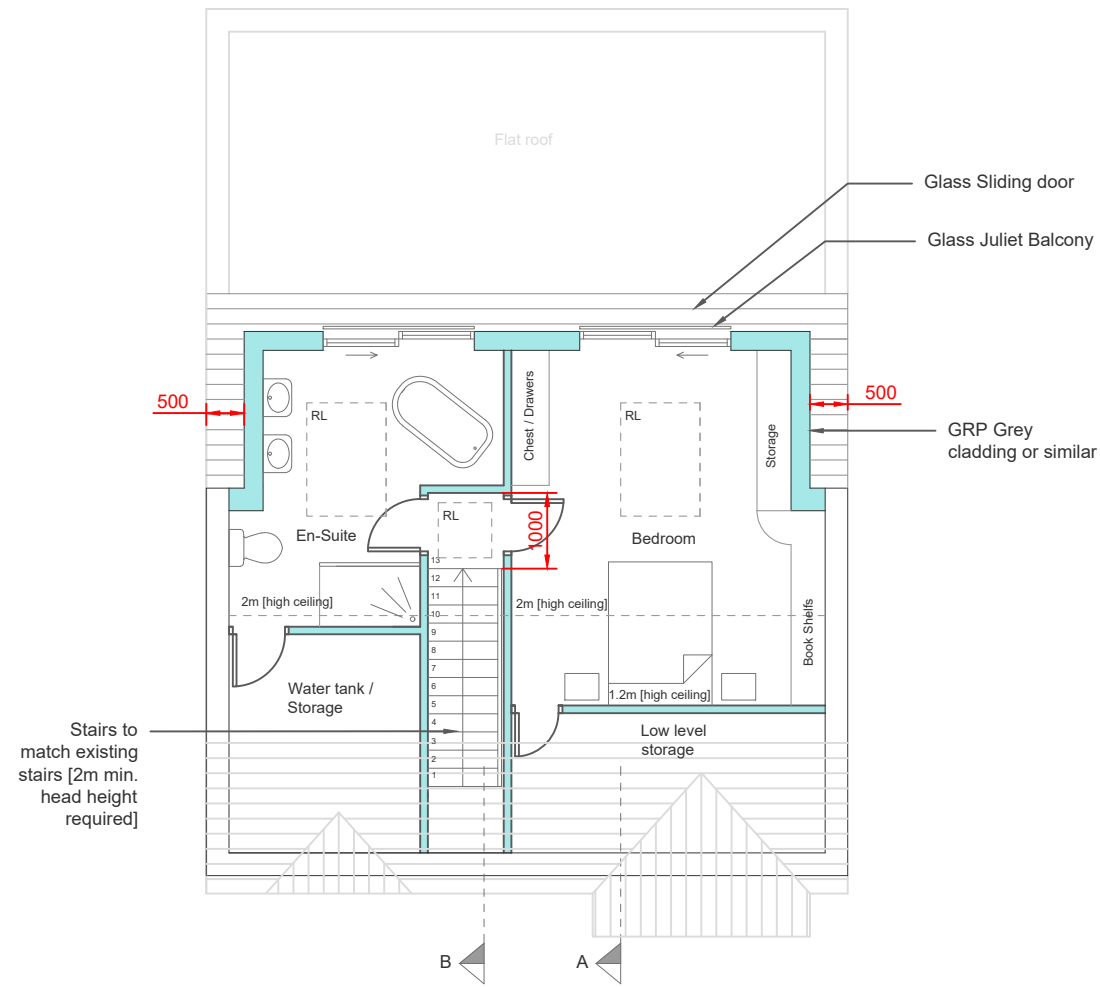

Proposed Loft Floor Plan

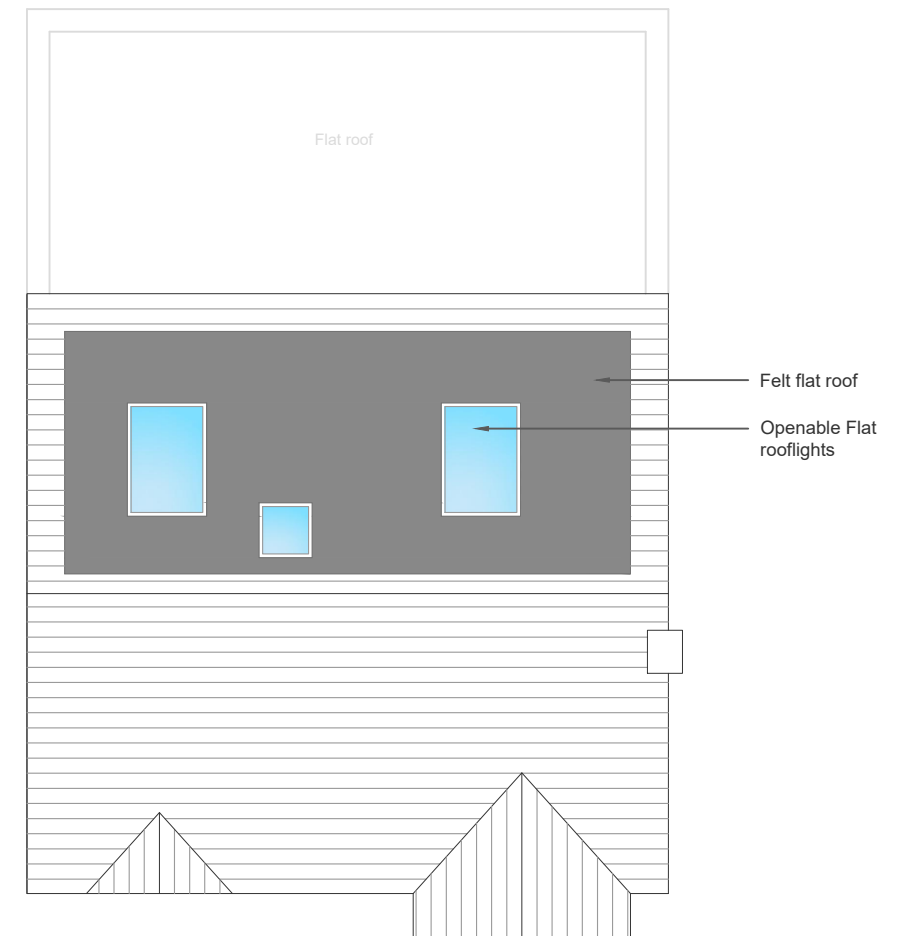


Proposed Roof Plan

- Existing Structure
- Break in Existing Structure
- New Structure
- Proposed GRP or similar
- Proposed Glass Window / Door
- Proposed Roof

NOTE: ALL DIMENSIONS TO BE CHECKED ON SITE



Scale 1:100

 

THIS DRAWING IS COPYRIGHT
ALL DIMENSIONS TO BE CHECKED ON SITE
DO NOT DIMENSION FROM THIS DRAWING

Rev	Date	Description

QN Design

21 Starmer Close, Cosby	Drawing P05	Rev -
Proposed Plans	Issue Date 23.11.2023	Scale 1:100@A3
PLANNING APPLICATION ONLY	Drawn SQ	Checked SQ