
 


LOCATION PLAN
SCALE - 1:1250

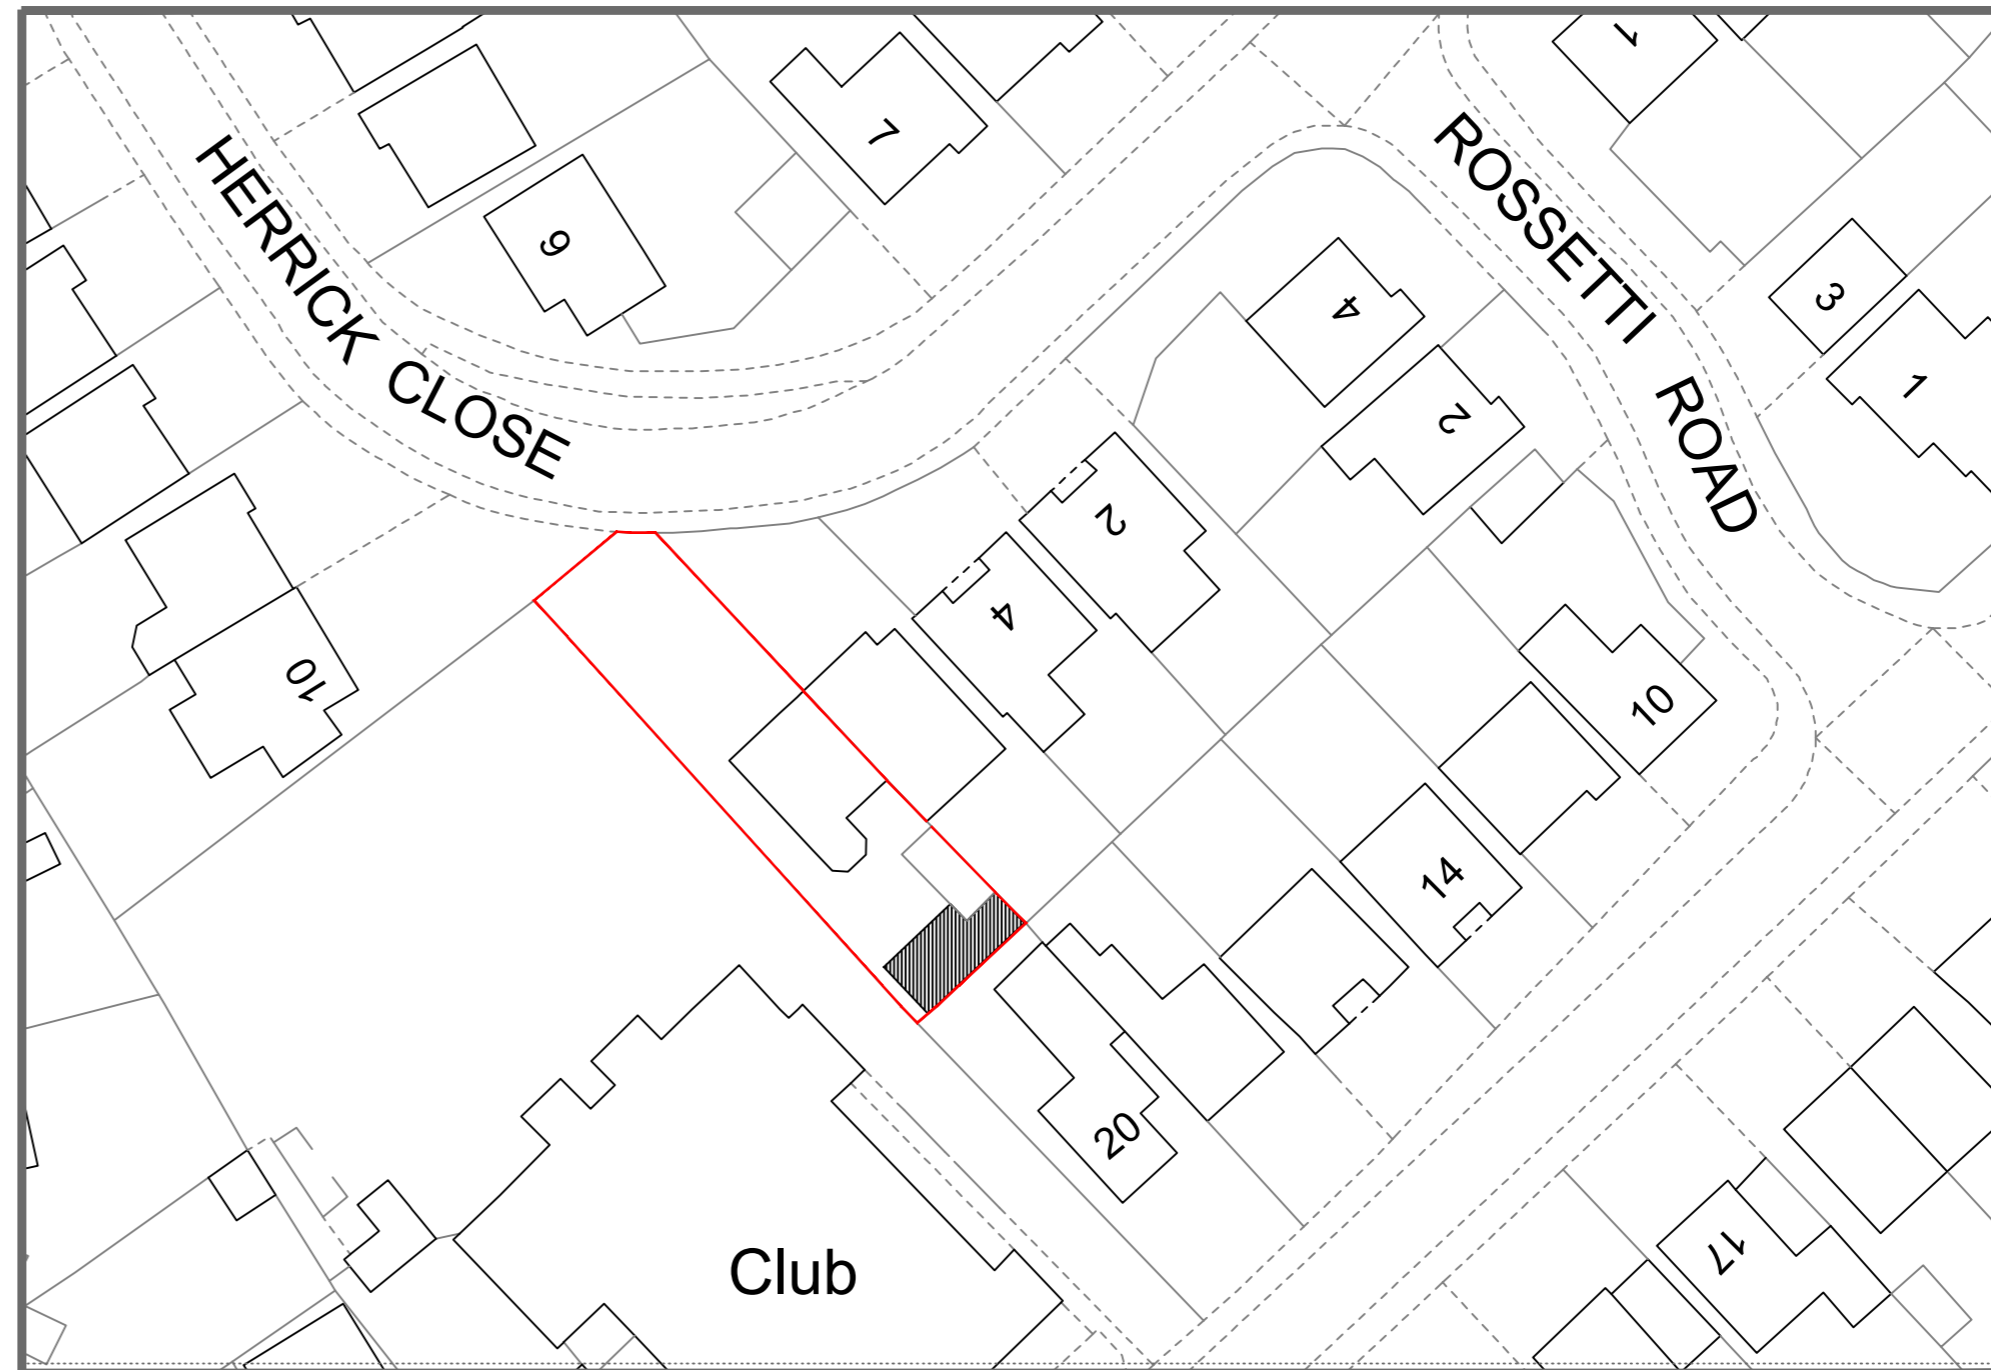

SITE PLAN
SCALE - 1:500

CLIENT:- Mr. Alsopp

LOCATION:-

8 HERRICK CLOSE, ENDERBY,
LEICESTERSHIRE LE19 4RU

GENERAL NOTES

SDMC CONSULTANTS LTD.

SDMC CONSULTANTS
ENGINEERS & DESIGNERS

Redg. Address: 21-27 Albion Road
Luton LU2 0DS
Email: info@sdmccoon.co.uk
Web: www.sdmccoon.co.uk
TEL: 01908489148
MOB: 07877013148

PROJECT

8 HERRICK CLOSE

TITLE:
LOCATION PLAN & SITE PLAN

REV

DWG NO:
23.220.PL.001

00

DRAWN BY:
BP

CHECKED BY:
RS

Paper
A2

Dimension
METRIC

Scale

Date:
07-03-2024