


DO NOT SCALE FROM THIS DRAWING
 Except for planning purposes
 Copyright reserved

Revisions		
Rev. No.	Date	Revision
-	--	--


Notes

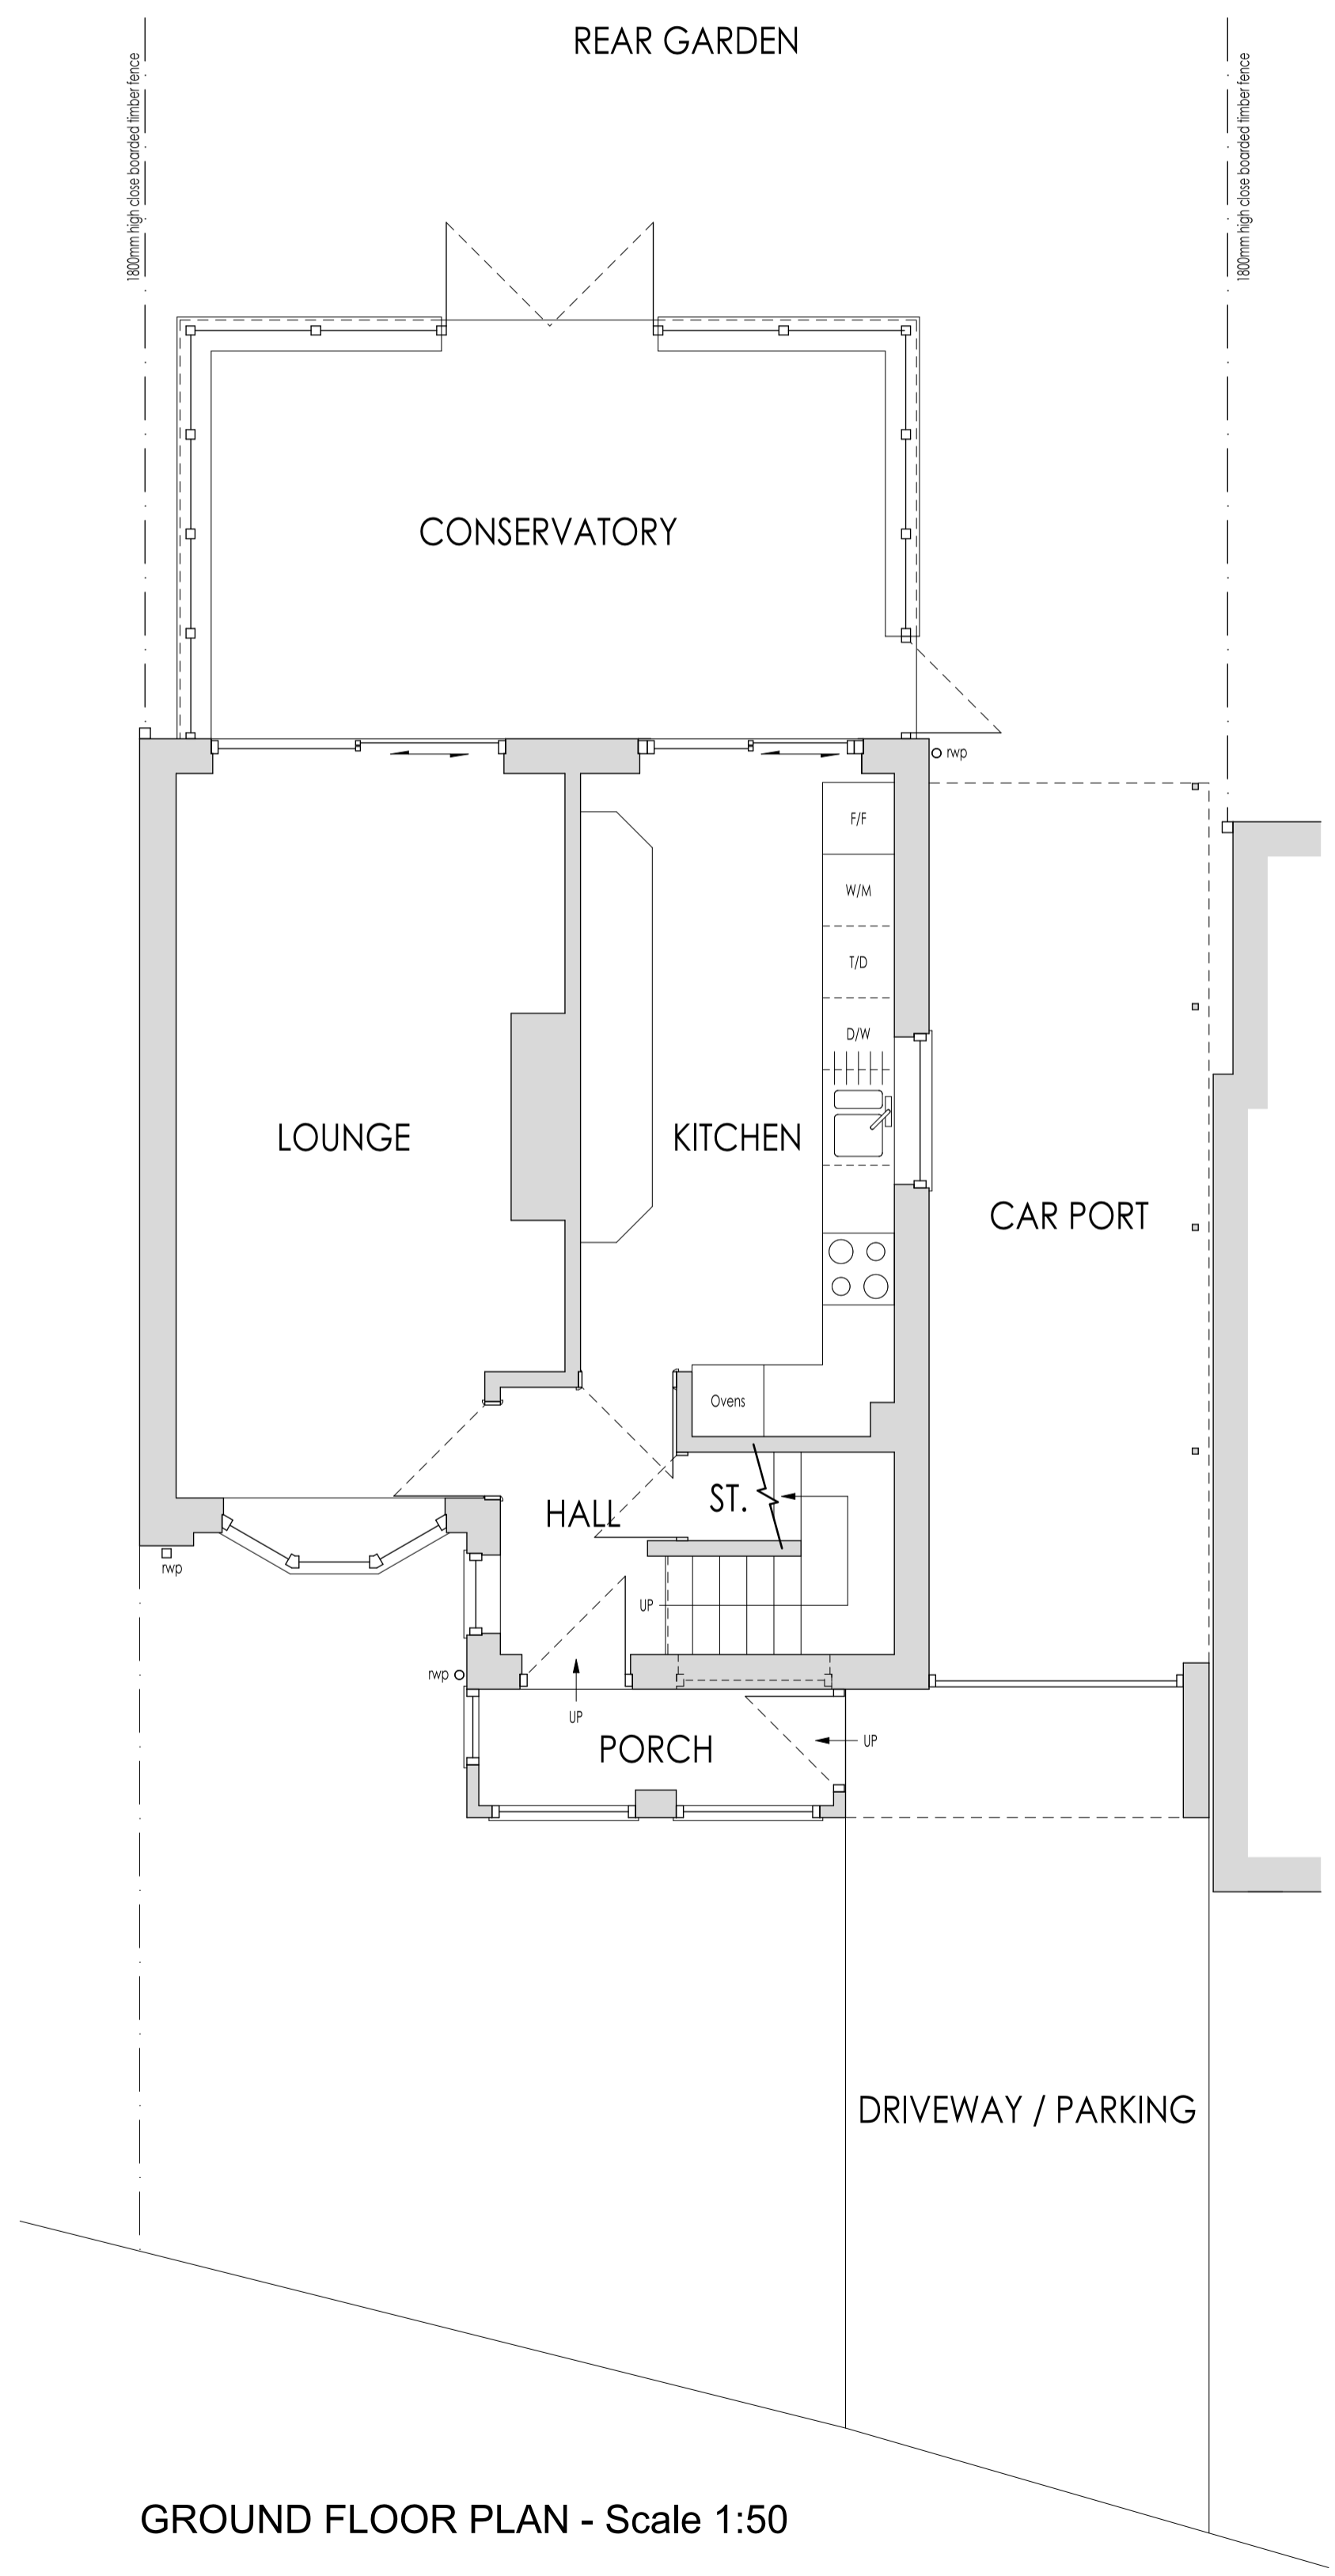


GROUND FLOOR PLAN - Scale 1:50




WEST ELEVATION (FRONT) - Scale 1:100

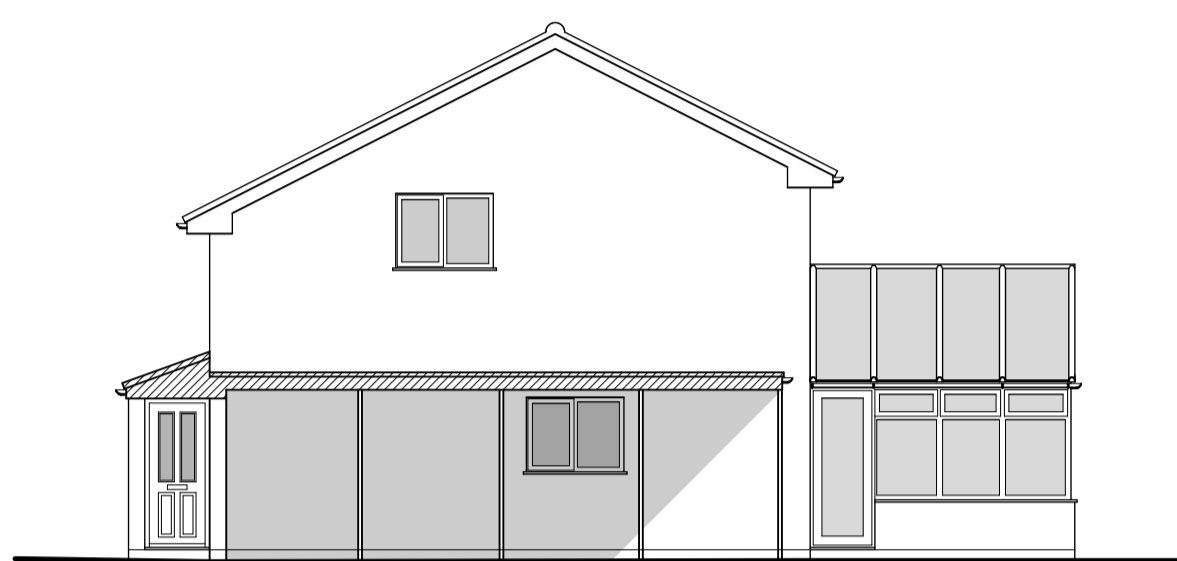

SOUTH ELEVATION (SIDE) - Scale 1:100

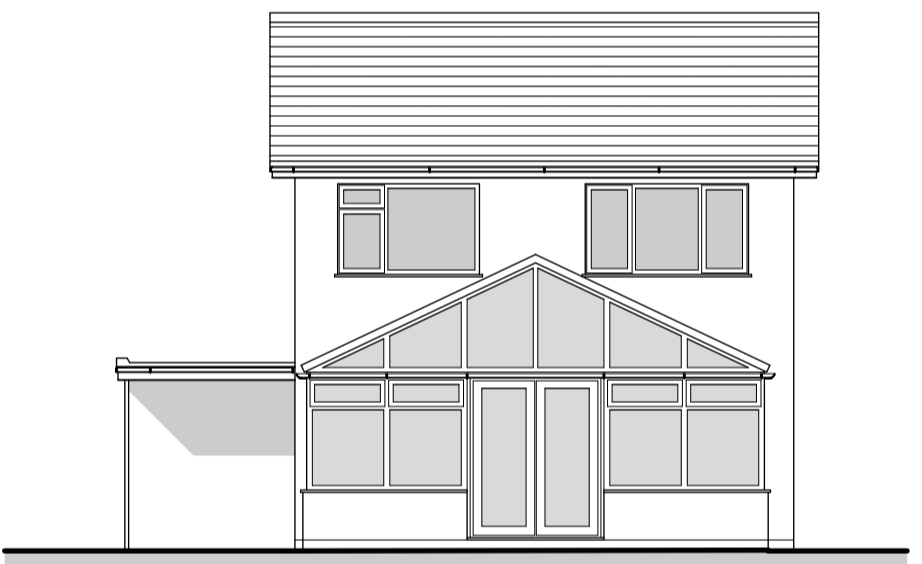

EAST ELEVATION (REAR) - Scale 1:100

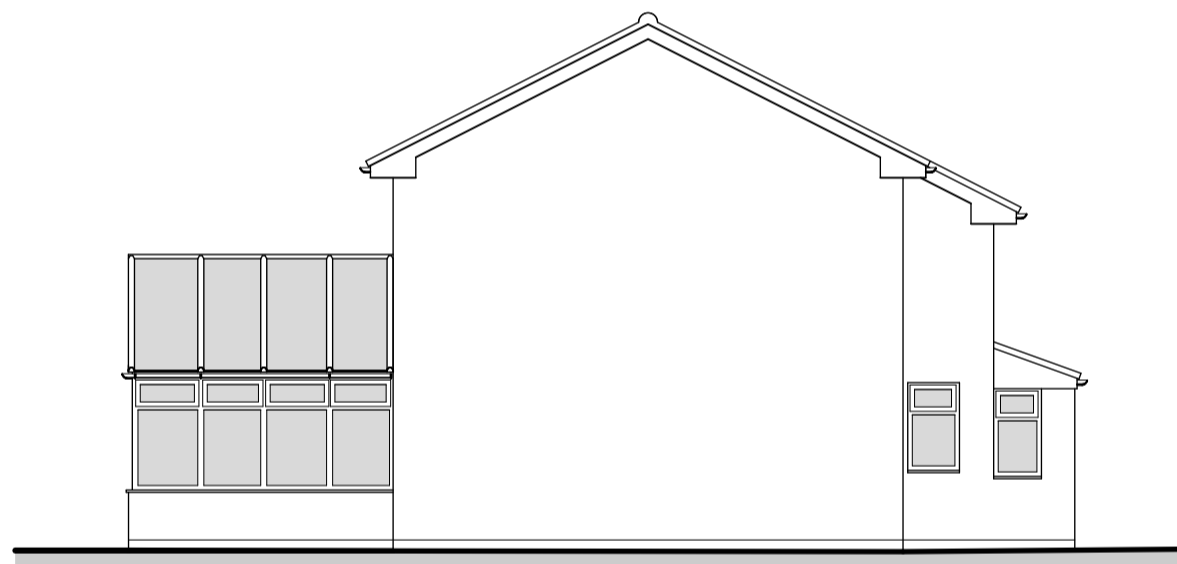

NORTH ELEVATION (SIDE) - Scale 1:100

PLANNING

planning • design • architecture
 mobile: 07900 366568 • alex@langtonarchitecture.co.uk

Job Title

**EXTENSION & ALTERATIONS AT
 7 CROMFORD ROAD, COSBY,
 LEICESTERSHIRE**

Drawing Scale / Sheet Size	Issue Date	Drawn By
1:50 / 100 @ A1	08/03/2024	ALB

Drawing Title	Drawing Number
EXISTING DWELLING	G36/020

CAD File Name
 D:\Langton Architecture Dropbox\Project Folders\Cromford Road_7_Cosby\G36-020_Ext.dwg