

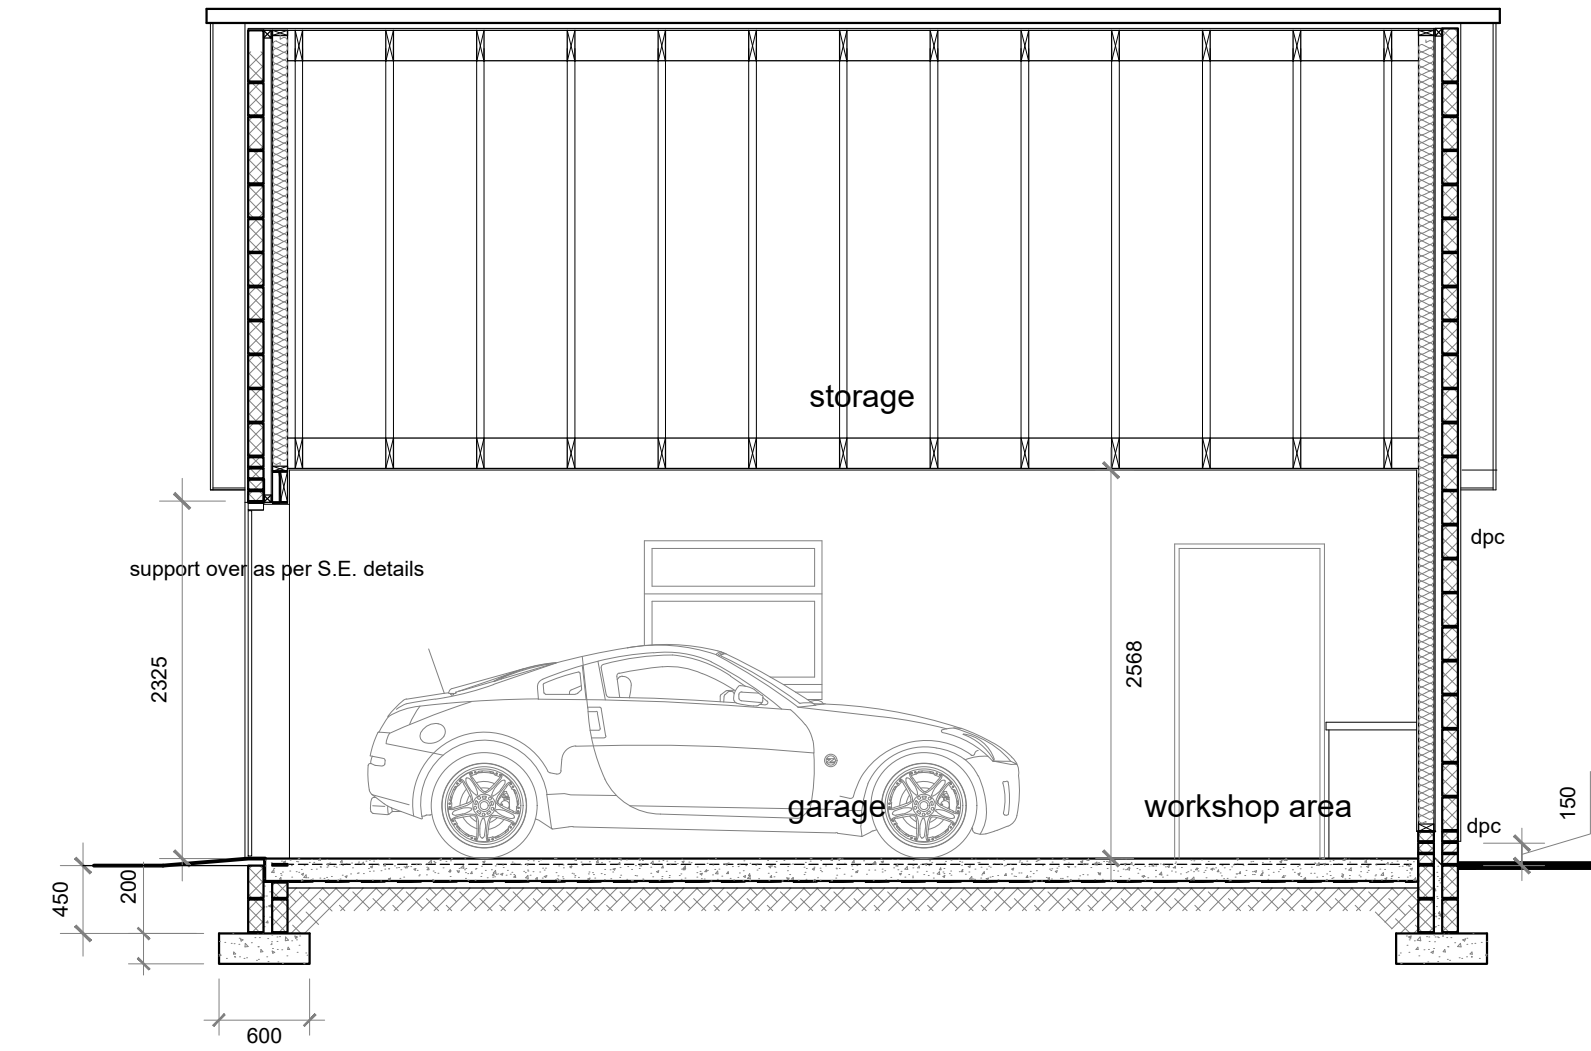


NOTES  
 Do not scale from this drawing. All dimensions to be checked by the contractor before construction and prior to the fabrication of any component. Discrepancies to be reported to LMA Architects  
 This drawing is copyright of LMA Architects. This drawing cannot be copied or reproduced in part or full without the written consent of LMA Architects.

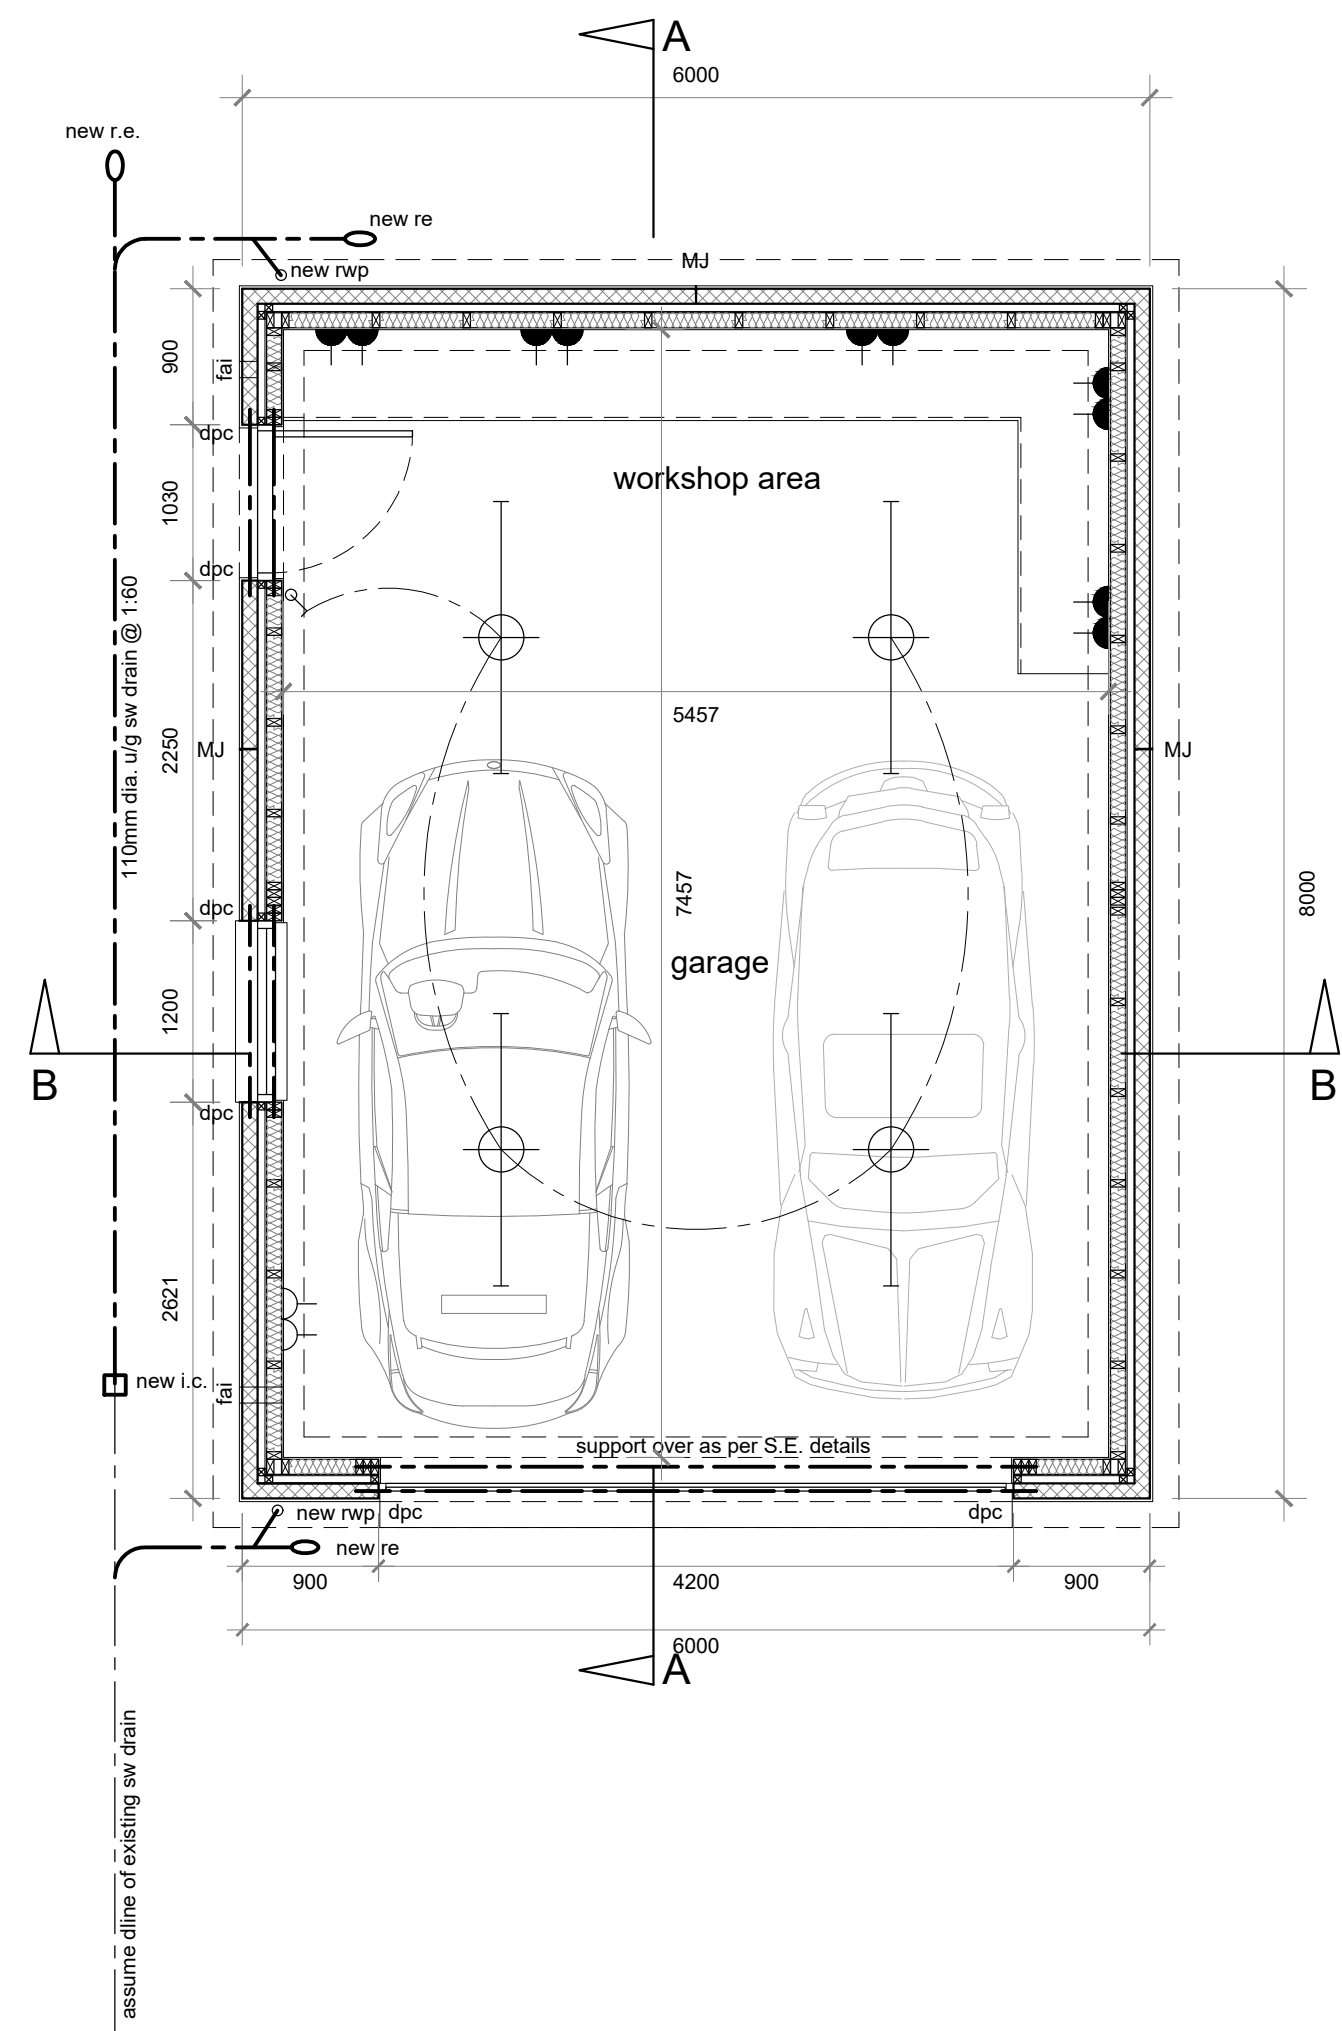


GARAGE SECTION A-A AS PROPOSED 1:50

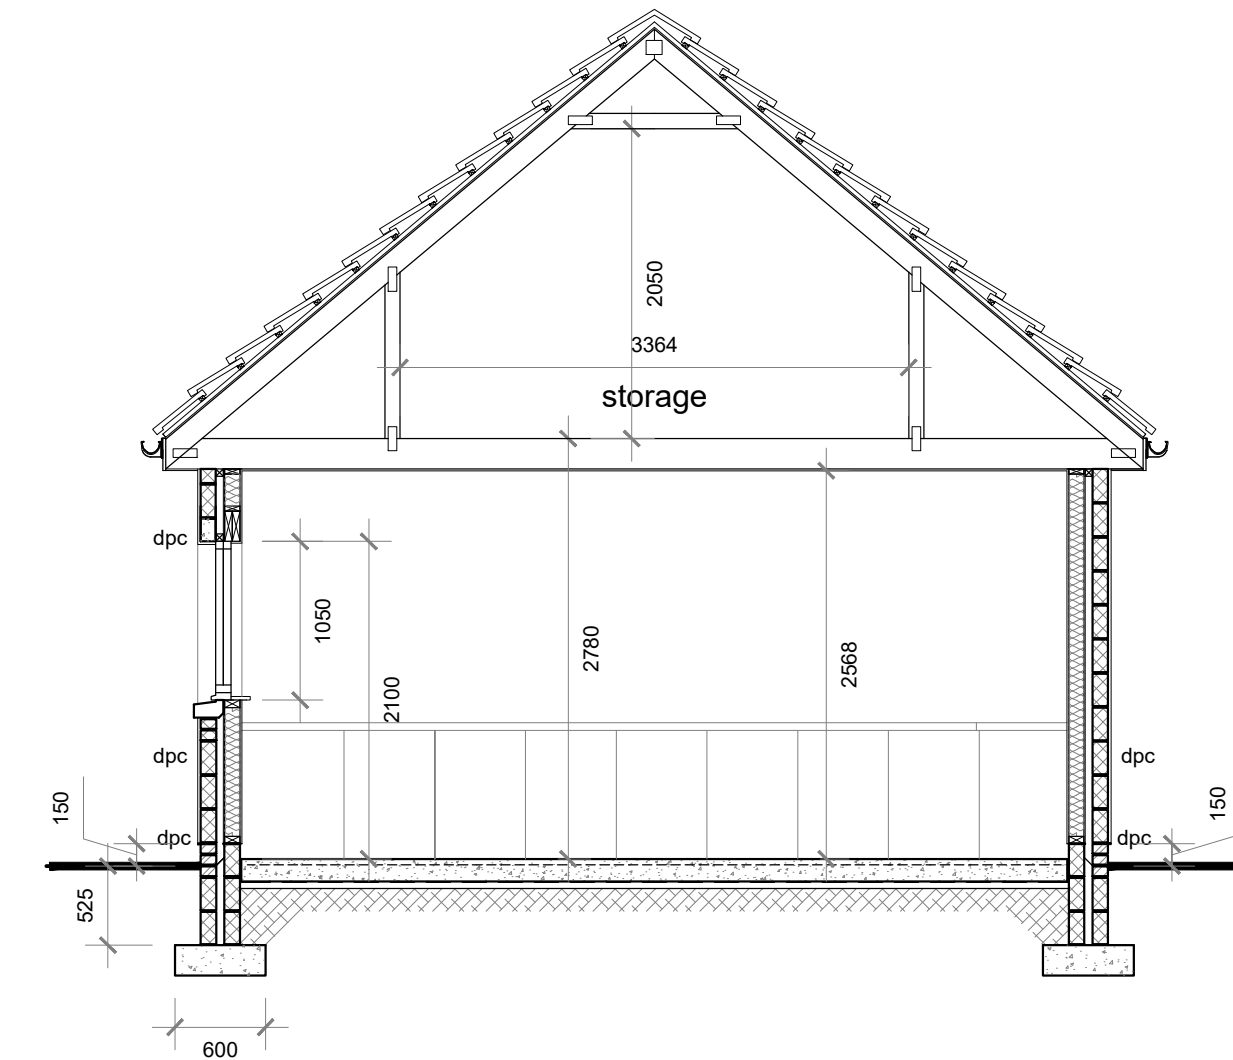


GARAGE SECTION B-B AS PROPOSED 1:50




WEST ELEVATION AS PROPOSED

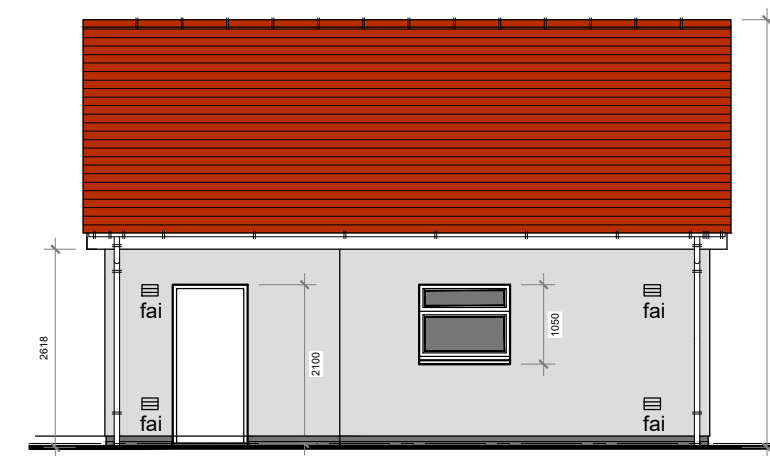

NORTH ELEVATION AS PROPOSED

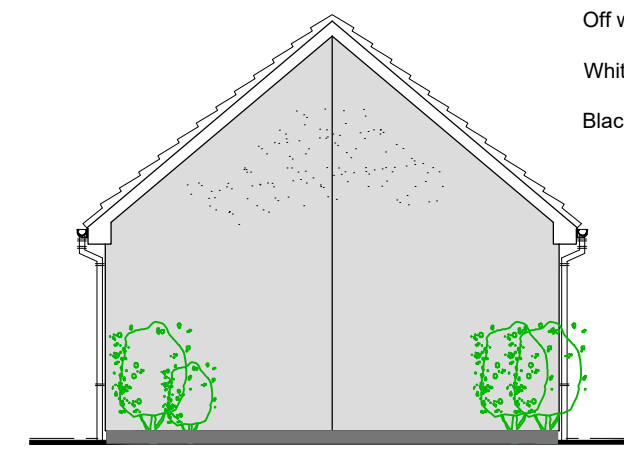


EAST ELEVATION AS PROPOSED

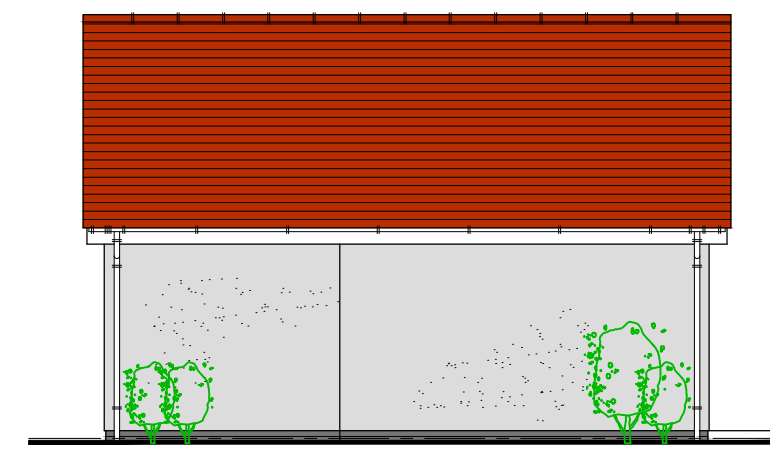

SOUTH ELEVATION AS PROPOSED

- Concrete roof tiles to match existing house
- Painted timber fascias and soffits to match existing
- Off white render finish to walls to match existing
- White upvc door and window units
- Black upvc rainwater goods

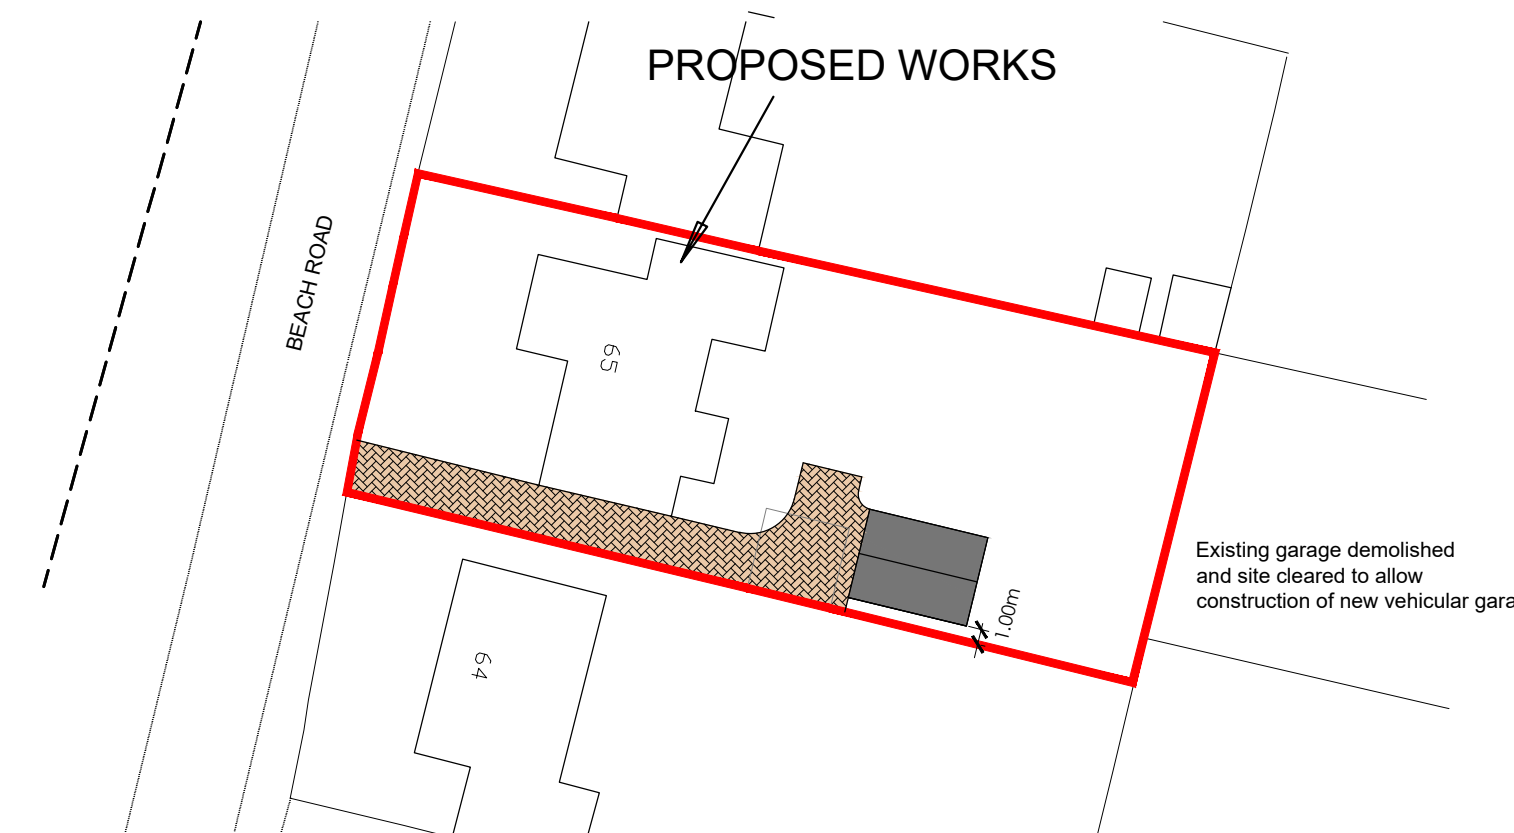

SITE PLAN AS PROPOSED 1:500

**LMA ARCHITECTS**  
 The Atrium  
 6 New Road  
 Ayr, KA8 8EX  
 01292 611727  
 mail@l-m-a.co.uk  
 www.l-m-a.co.uk

Client  
**Mr. A. Crocket**

Project  
**65 Beach Road,  
 Barassie,  
 Troon.**

Description  
**Proposed Garage Plans**

Status  
**Planning**  
 Job Number Drawing Number Revision  
**23\_12\_2517 L(01)001**  
 Scale Drawn / Checked By Date  
 1:50 @ A1 AJL Jan '24