



Proposed Ground Floor

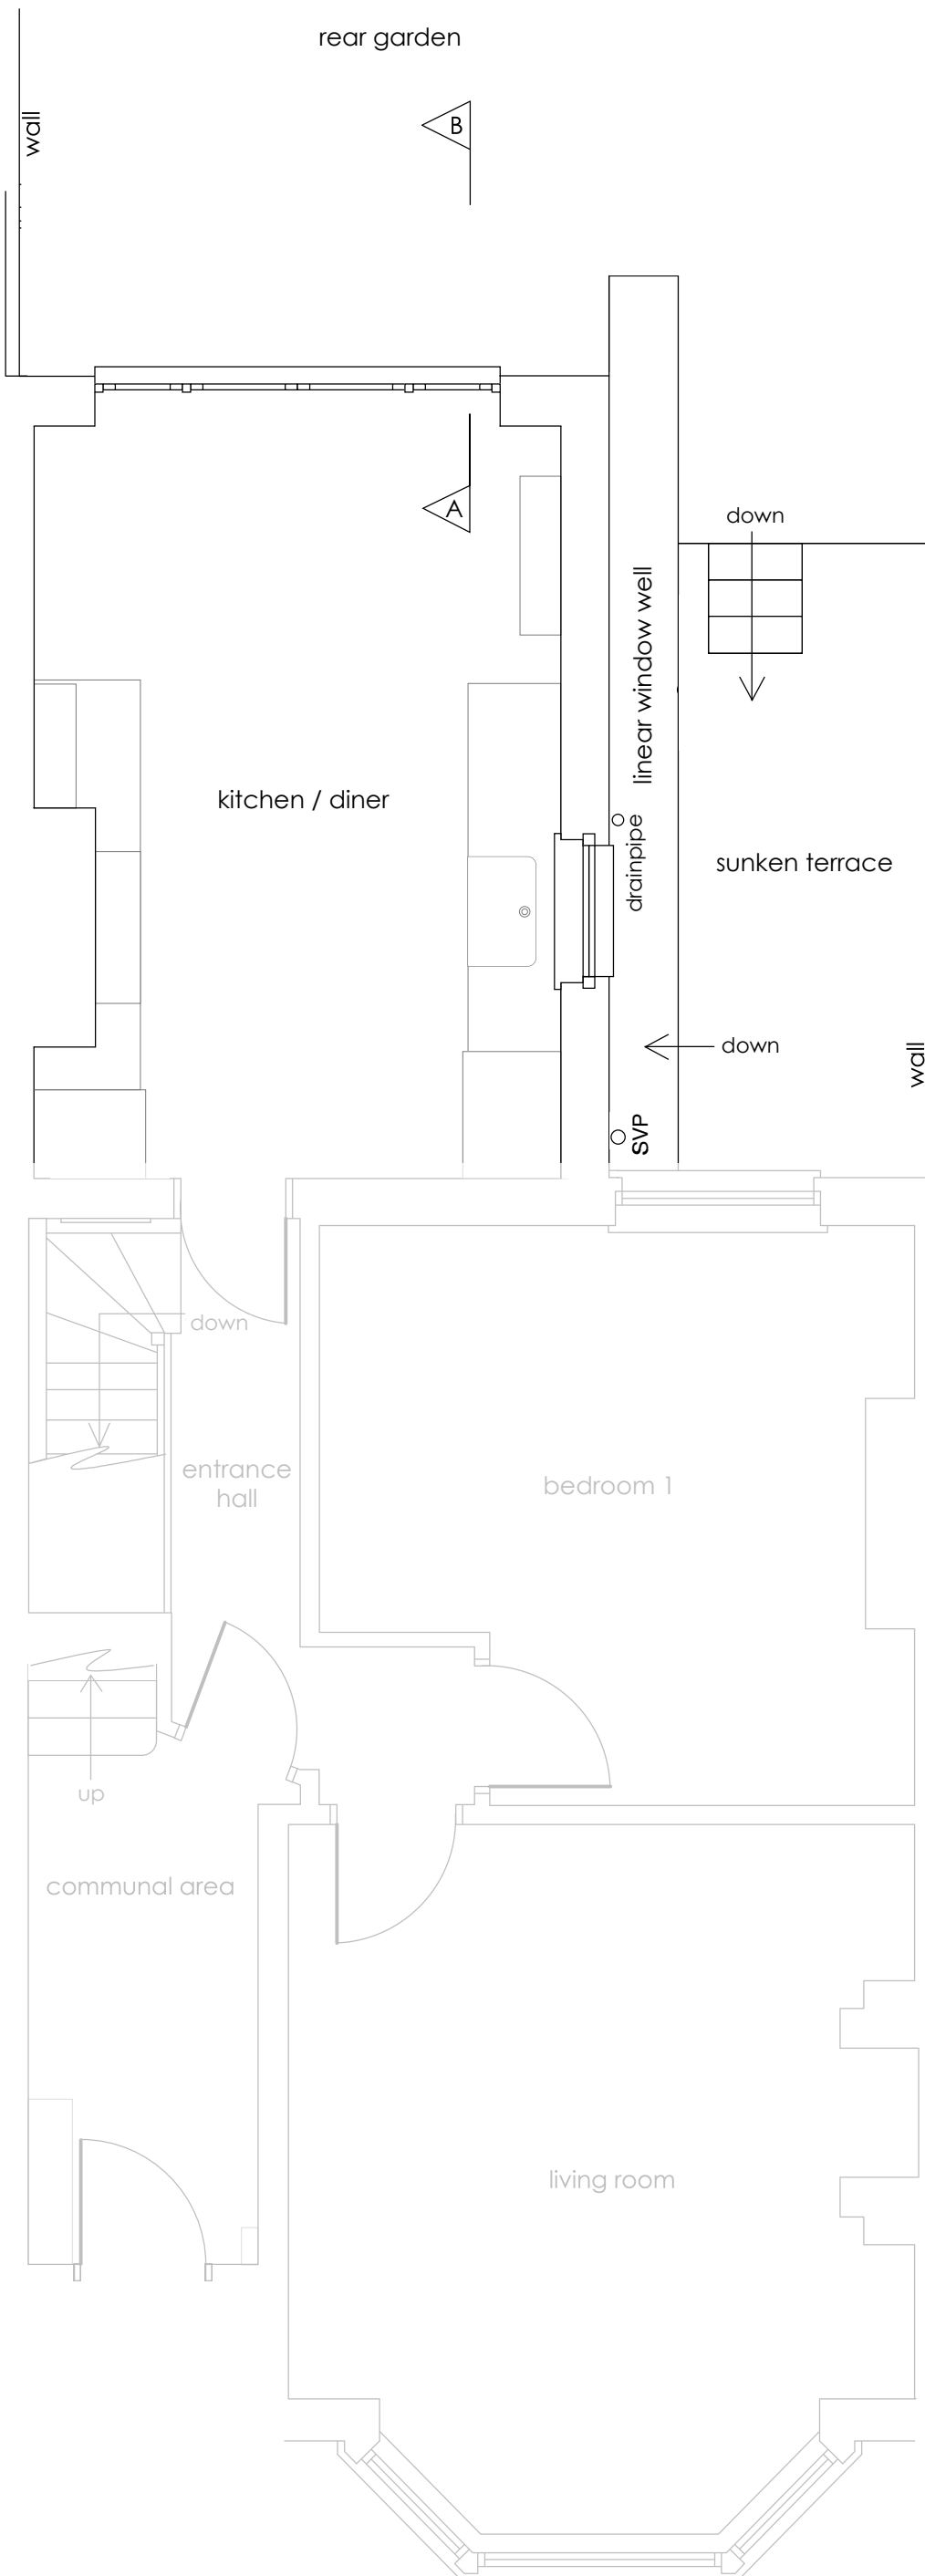

Proposed Basement

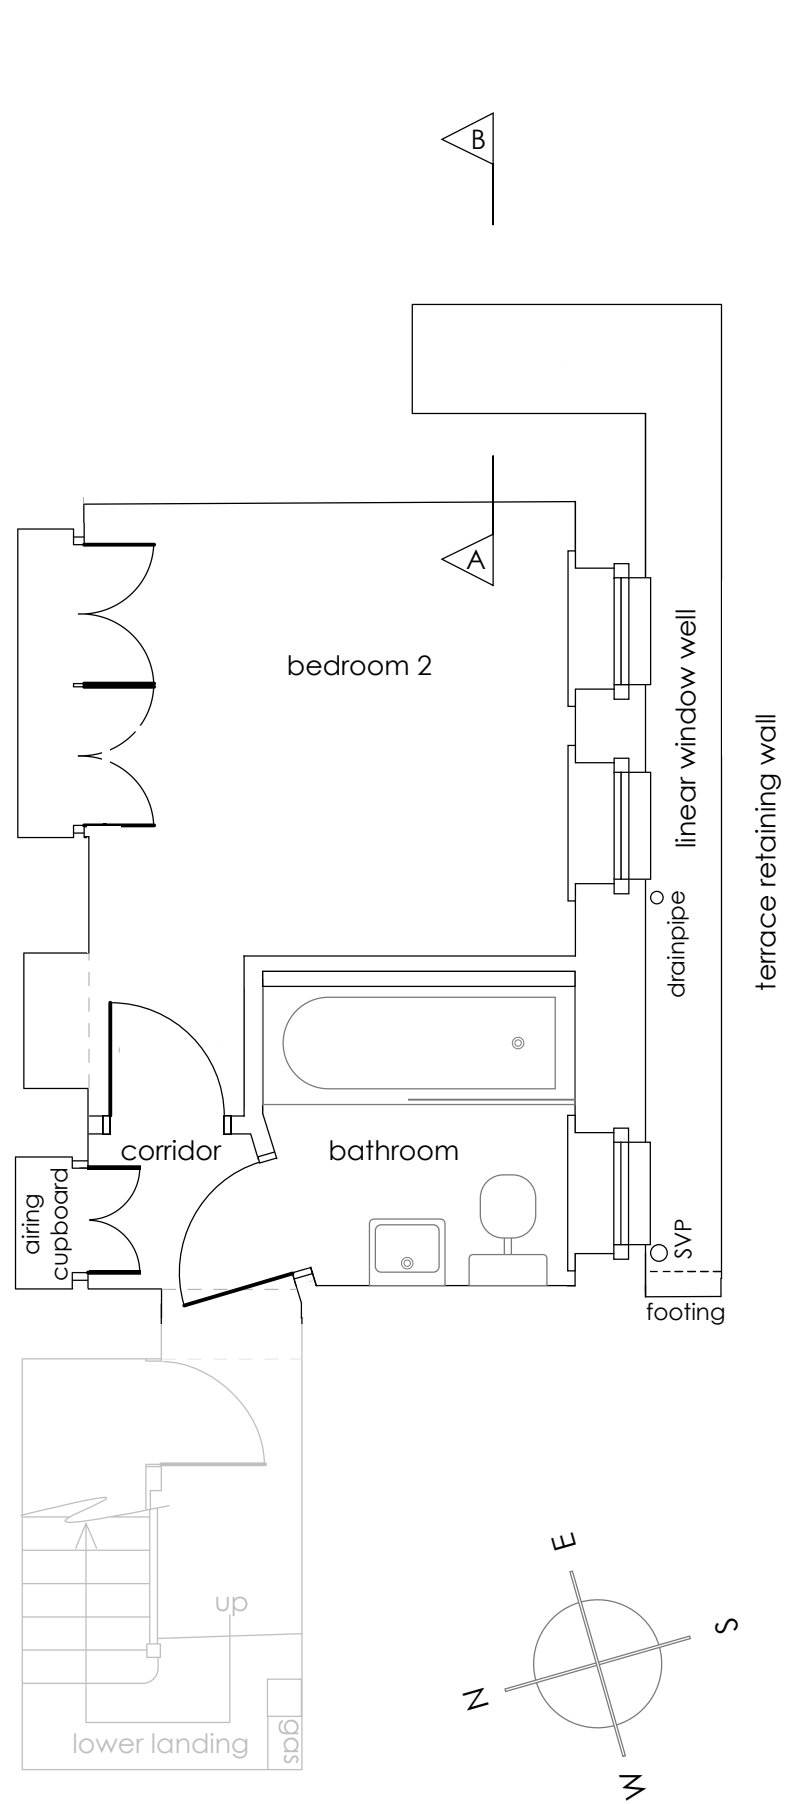

Scale 1:50 @ A3



FLOOR PLAN - PROPOSED

Ground and basement floors at rear,
Flat 1, 7 Guildford Road,
Tunbridge Wells,
Kent

V1.1