


GROUND FLOOR PLAN



FIRST FLOOR PLAN



INDICATIVE 3D VIEWS

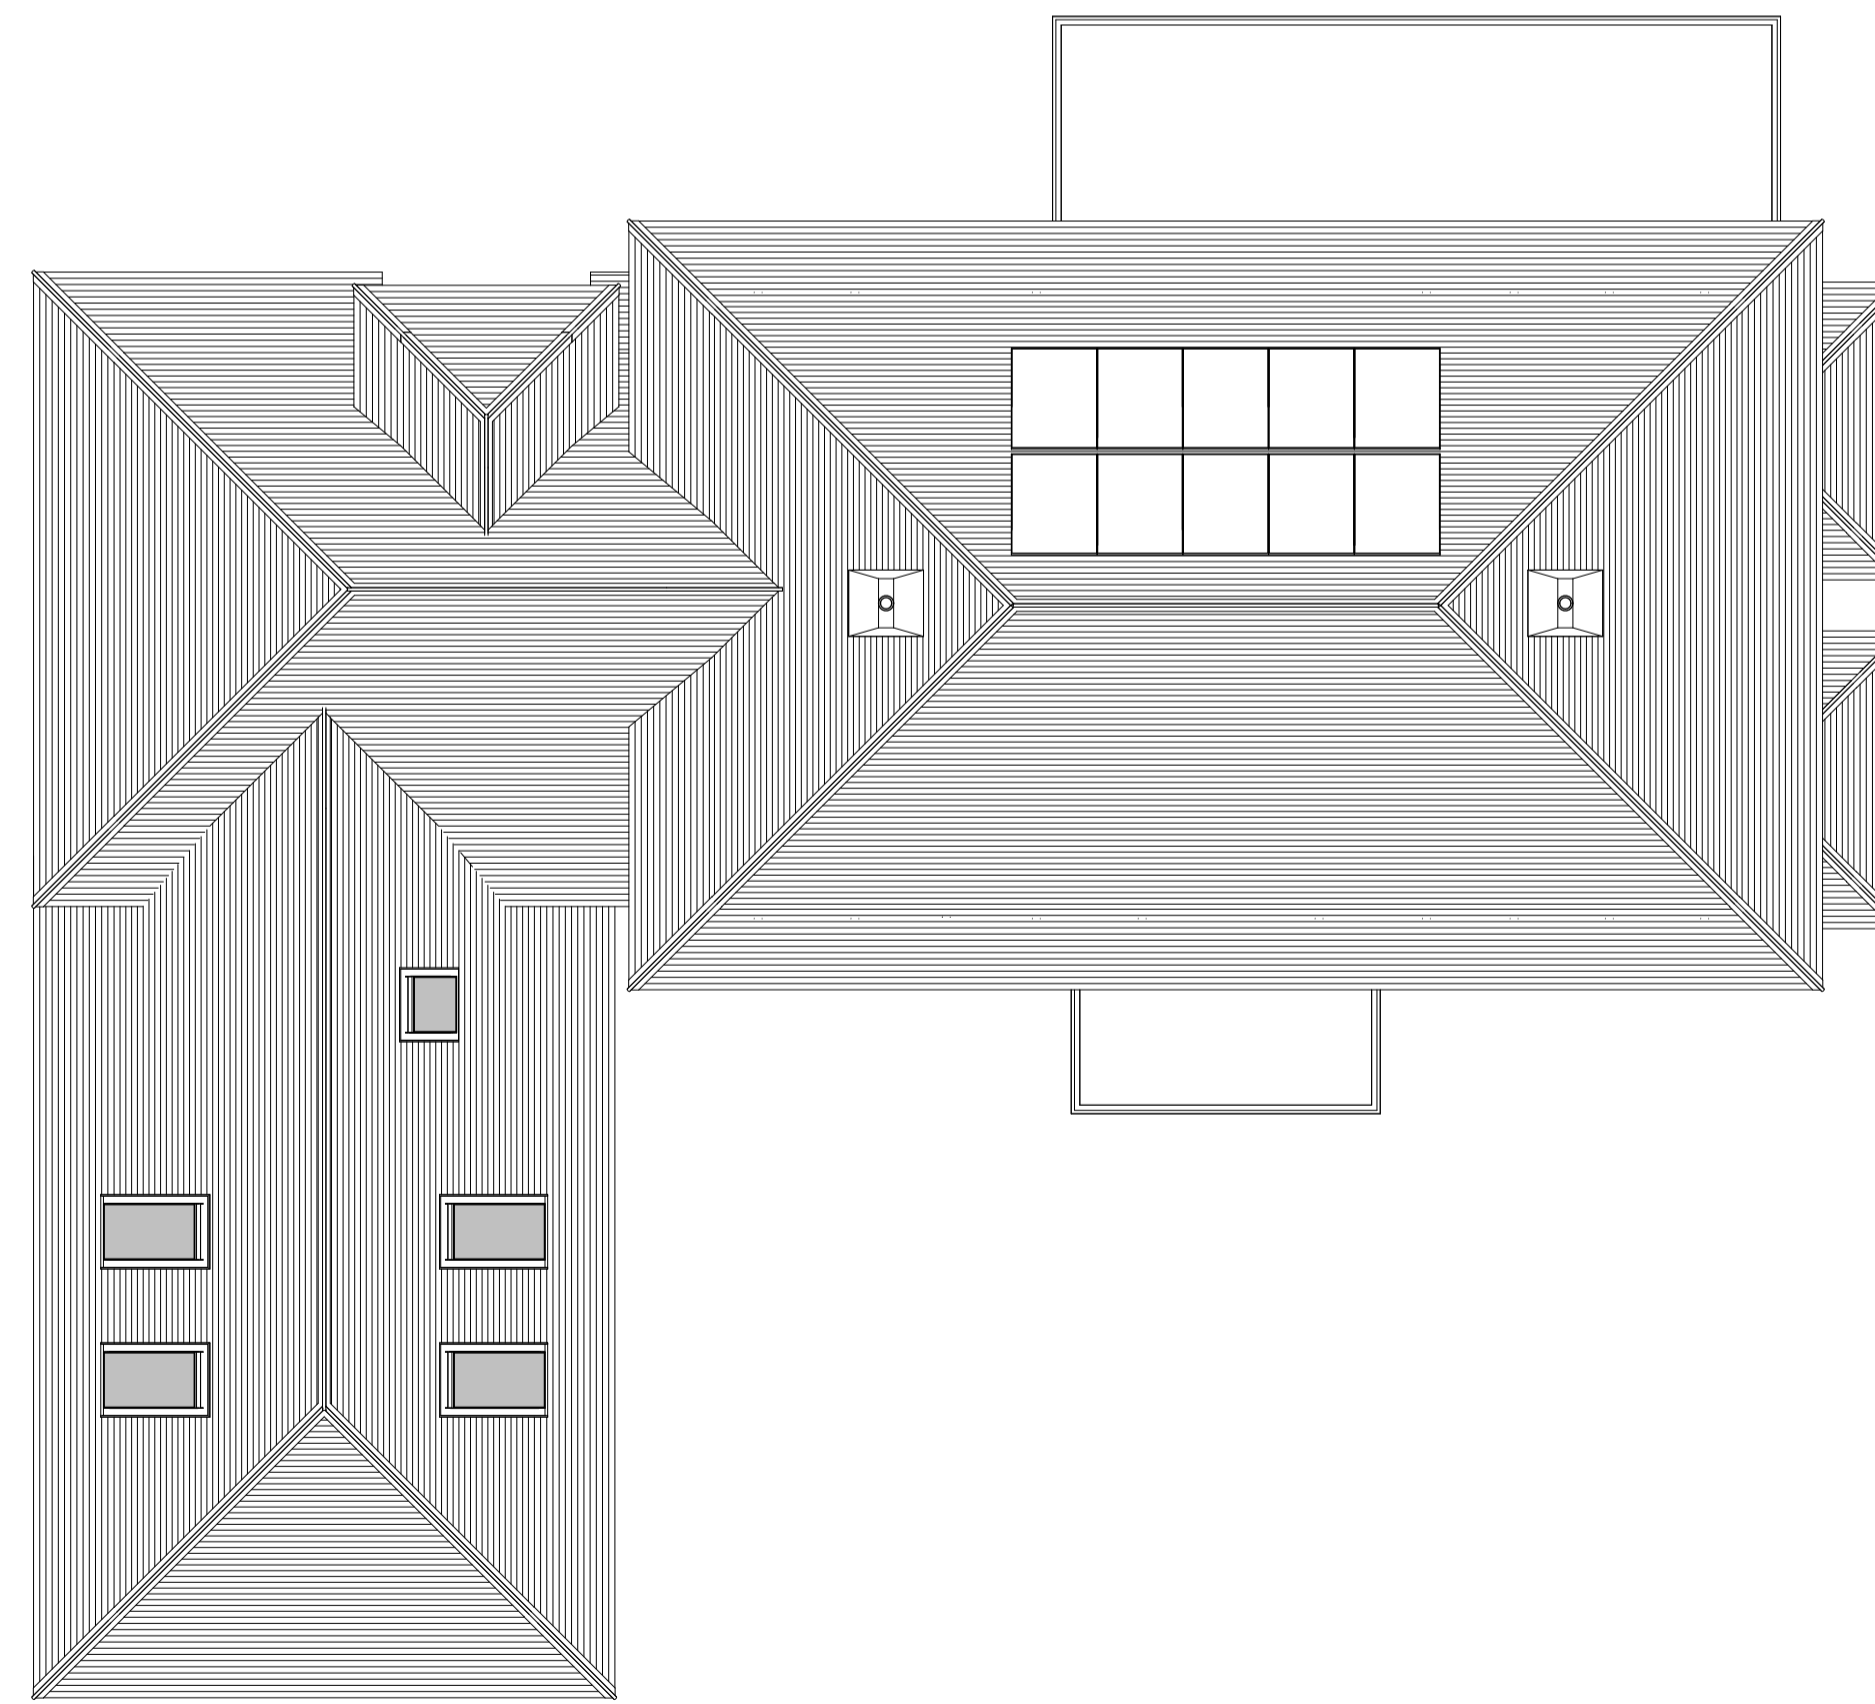

FIRST FLOOR PLAN



Notes:
 DoNot Scale. Use only figured dimensions.
 all dimensions to be checked on site prior to construction.
 Any discrepancies to be notified to the architects.
 All Copyright Reserved to **Offset Architects.**

Rev	Date	Comments
B	05.03.24	Window surrounds and solar panels added
A	08.11.23	Elevations altered in line with conservation comments

PLANNING

CLIENT
 Mr & Mrs Cook

PROJECT
 Camster
 Camden Park
 Royal Tunbridge Wells
 TN2 4TW

TITLE
 Proposed Floor Plans and 3D Views

PROJECT NO. 8487	DATE September 2023
DRAWING NO. 8487 - PD-20	REVISION B
SCALE 1 : 100@ A1	DRAWN AM
	CHECKED RR

Nepiclar House, London Road,
 Wrotham Heath, TN15 7RS
 phone: 01732 753333
 fax: 01732 753334
 info@offsetarchitects.co.uk
 www.offsetarchitects.com

