



7 Proposed Front Elevation - South
Scale: 1:100

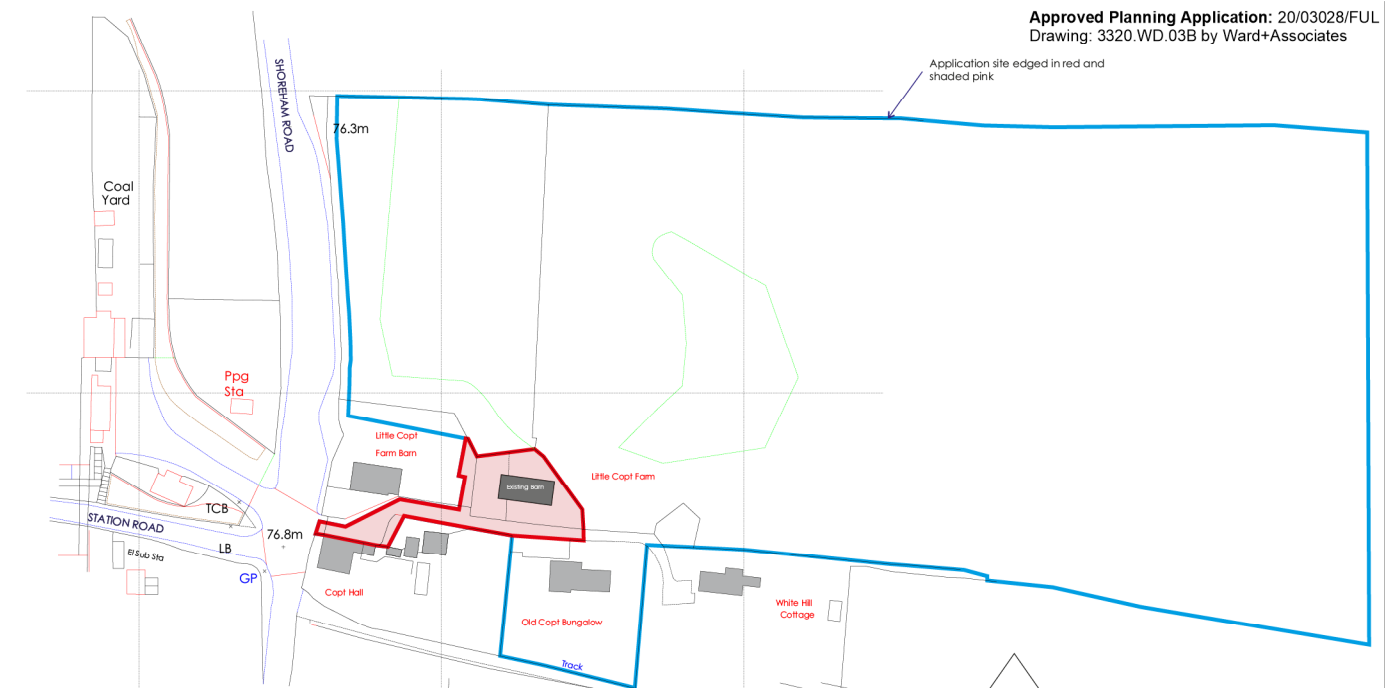

9 Location Plan
Scale: 1:1250

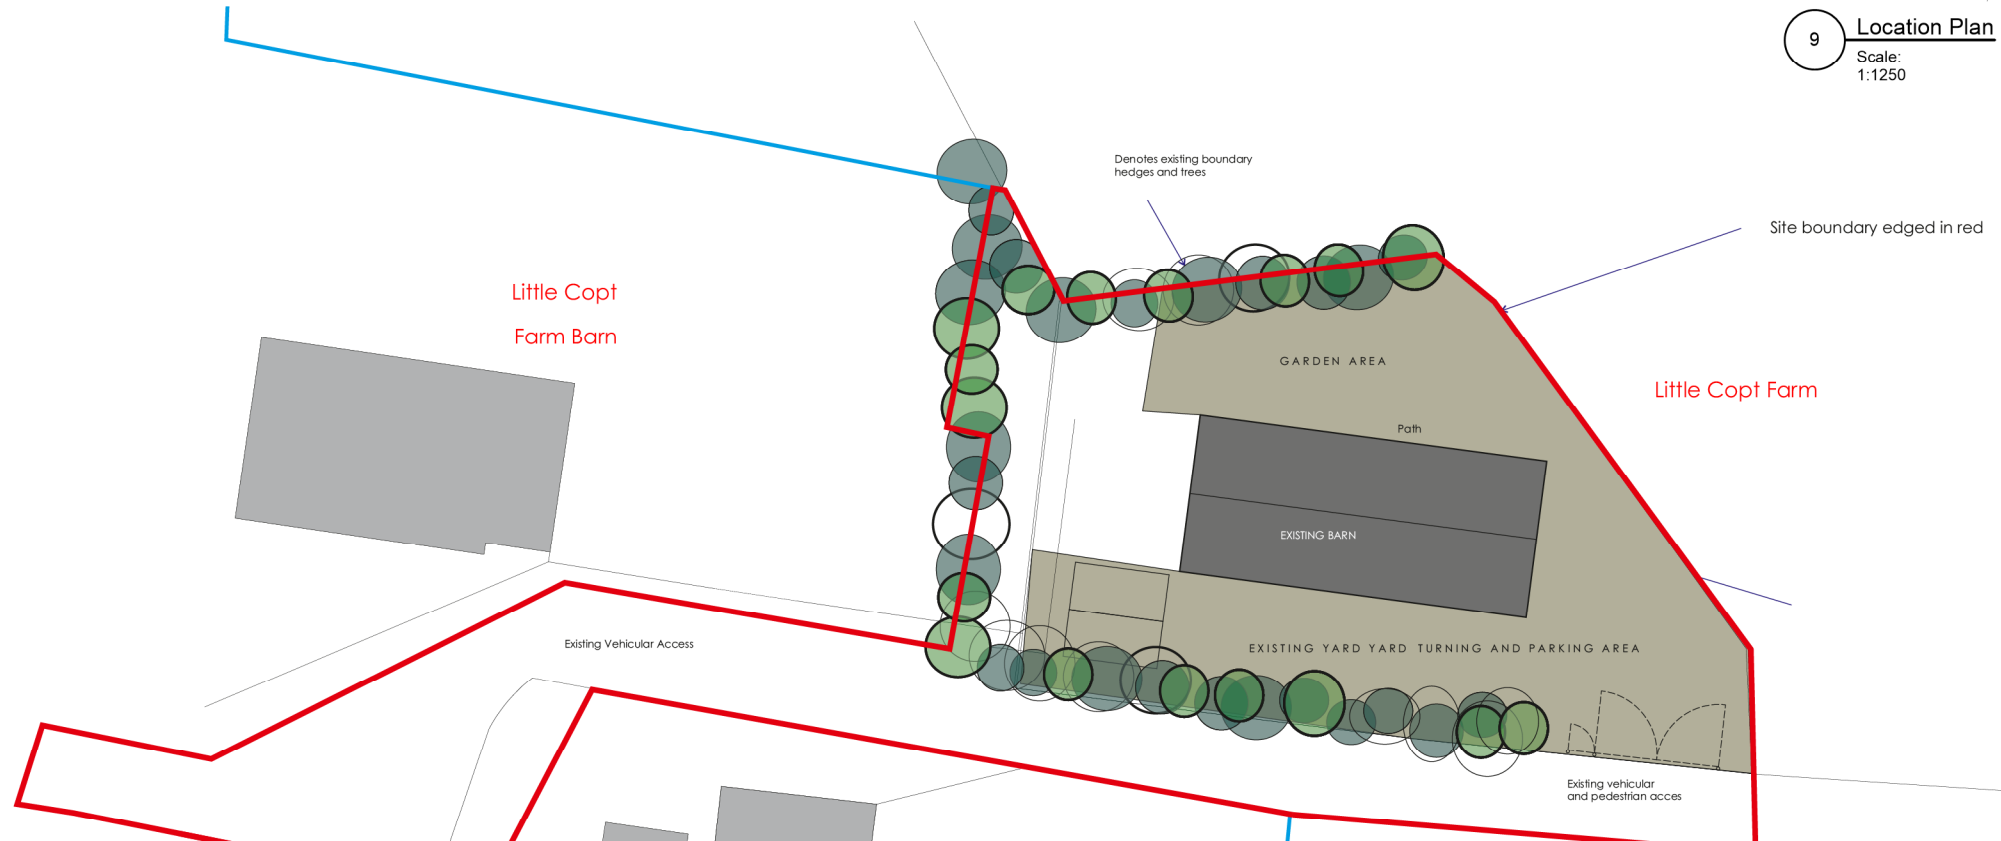

8 Site Plan
Scale: 1:200

All All dimensions to be verified on site before any work commences. Any inconsistencies to be reported to the Architects immediately. The construction is shown as indicative only, drawings to be read in conjunction with the specification and all relevant engineers and specialists drawings and details. Approvals should be obtained from all statutory bodies prior to commencement of works. Any works undertaken prior to approvals being obtained are done so at client's risk. Mani Architects retain copyright of design, & ownership of drawings.

NOTE:
1) Background original drawing 3320.WD.03B by Ward+Associates for approved planning application 20/03028/FUL
2) Illustrated minor changes above base approved drawings for clarity of minor material ammendments

-	-	-		
-	-	-		

Minor Material Ammendments
For 20/03028/FUL
Little Copt Farm Barn,
Shoreham Road,
Sevenoaks, Kent, TN14 7UD

Drawn by	Checked by	date	scale
MB	--	15.02.2024	1:100@A3

Proposed First Floor Plan,
Site and Locations Plans

Mani Architects
number: LCBS_MMA_03
rev: --
E: Mani.Architects@outlook.com
W: Mani-Architects.co.uk
M: +44 737 6301 729
A: 68 Arthur Grove, SE18 7EP