




4 Proposed Front Elevation - South
 Scale: 1:100

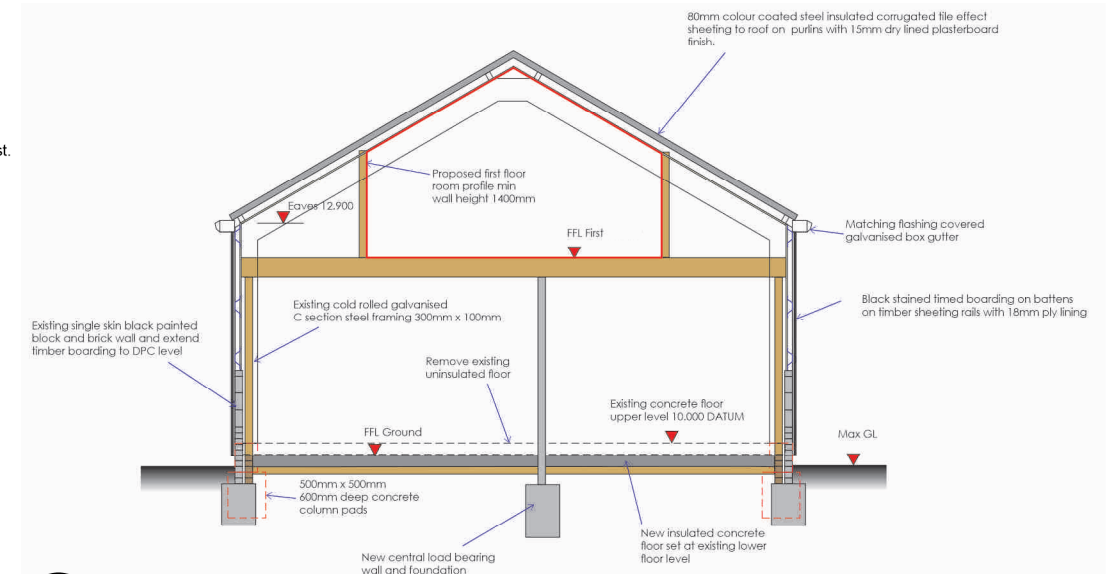

5 Proposed Section
 Scale: 1:100

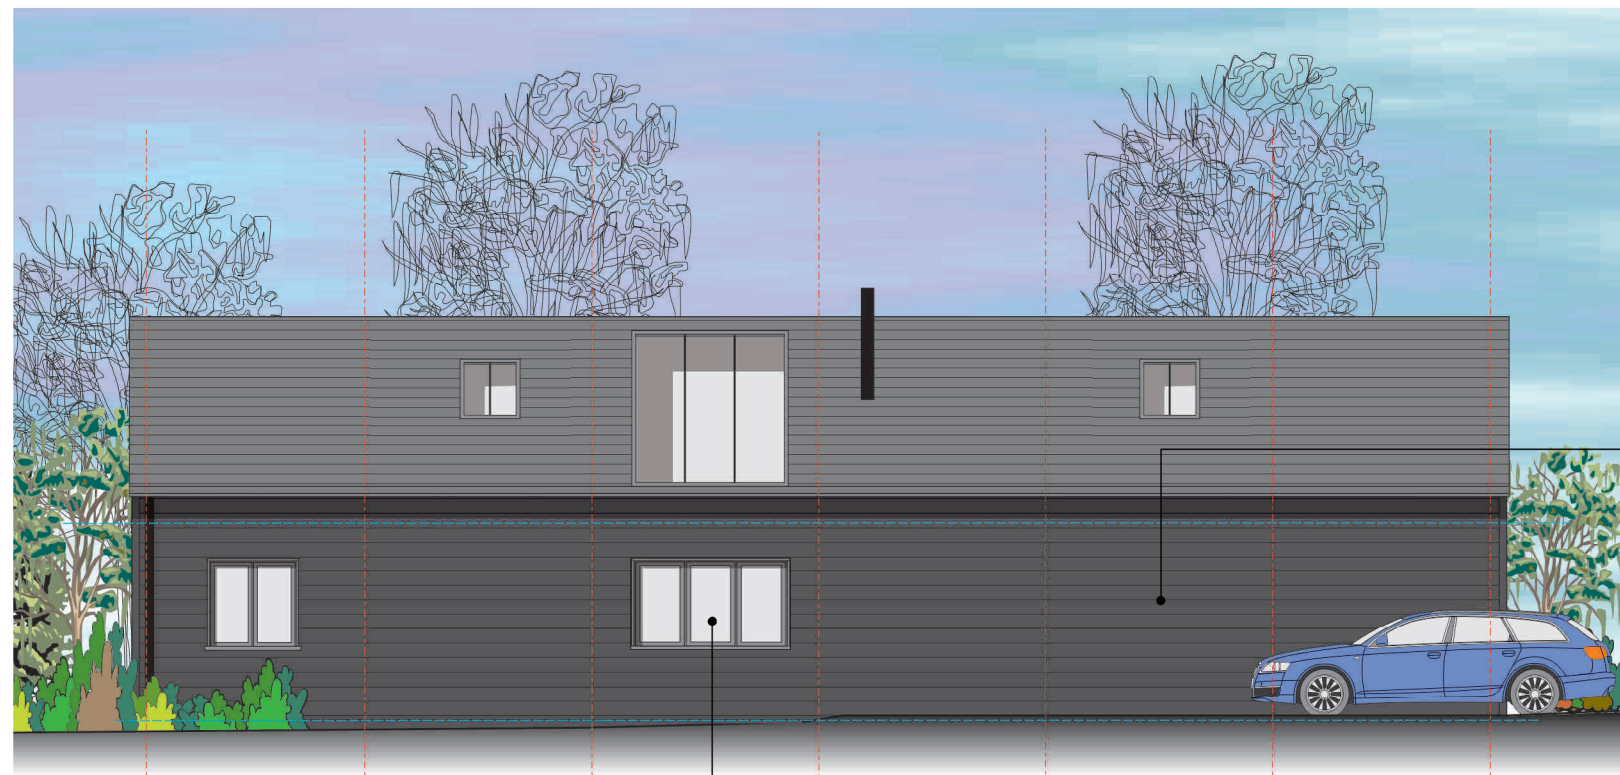

6 Proposed Front Elevation - South
 Scale: 1:100

 

All All dimensions to be verified on site before any work commences. Any inconsistencies to be reported to the Architects immediately. The construction is shown as indicative only, drawings to be read in conjunction with the specification and all relevant engineers and specialists drawings and details. Approvals should be obtained from all statutory bodies prior to commencement of works. Any works undertaken prior to approvals being obtained are done so at client's risk. Mani Architects retain copyright of design, & ownership of drawings.

NOTE:
 1) Background original drawing 3320.WD.05A by Ward+Associates for approved planning application 20/03028/FUL
 2) Illustrated minor changes above base approved drawings for clarity of minor material ammendments

-	-	-	
-	-	-	

Minor Material Ammendments
 For 20/03028/FUL
 Little Copt Farm Barn,
 Shoreham Road,
 Sevenoaks, Kent, TN14 7UD

Proposed Ground Floor Plan, Section and Front Elevation South
 Drawn by MB
 Checked by --
 date 15.02.2024
 scale 1:100@A3

Mani Architects
 E. Mani Architects@outlook.com
 W Mani Architects.co.uk
 M +44 737 6301 729
 A. 68 Arthur Grove, SE18 7EP

number LCBS_MMA_02
 rev