

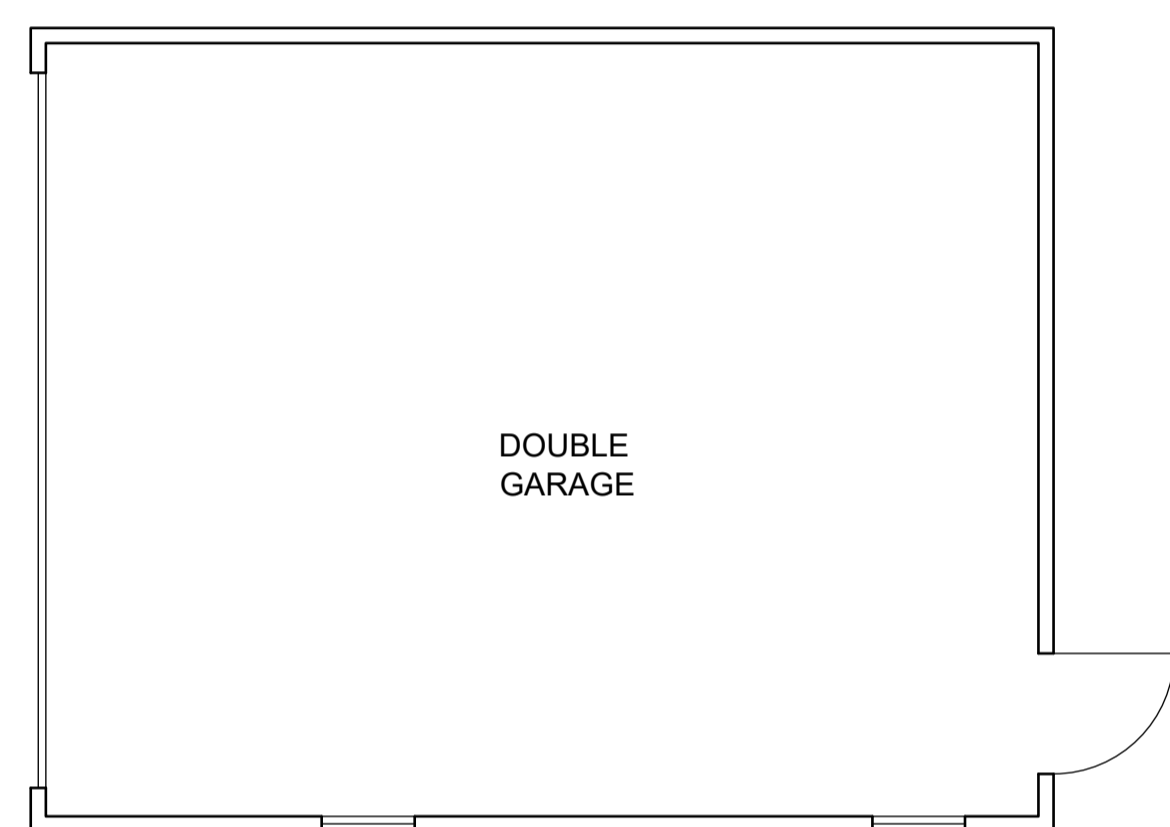


Figured dimensions only are to be taken from this drawing. All dimensions are in millimeters unless otherwise stated. All dimensions shall be checked on site prior to works commencing.  
 Any discrepancies shall be reported to AV Architects.  
 All rights reserved. AV Architects Ltd. asserts its rights under the Copyright, Designs and Patents Act 1988 (Unless otherwise agreed in writing).



REV	DESCRIPTION	DATE	DRAWN BY
P1	PLANNING SUBMISSION	25.06.21	NCE
P2	SCALE BAR CORRECTED TO 1:50	21.07.21	NCE
P3	PLANS RE-DRAWN FROM SURVEY DATA	27.07.21	NCE
P4	HOUSEHOLDER PLANNING PERMISSION	20.09.23	JM

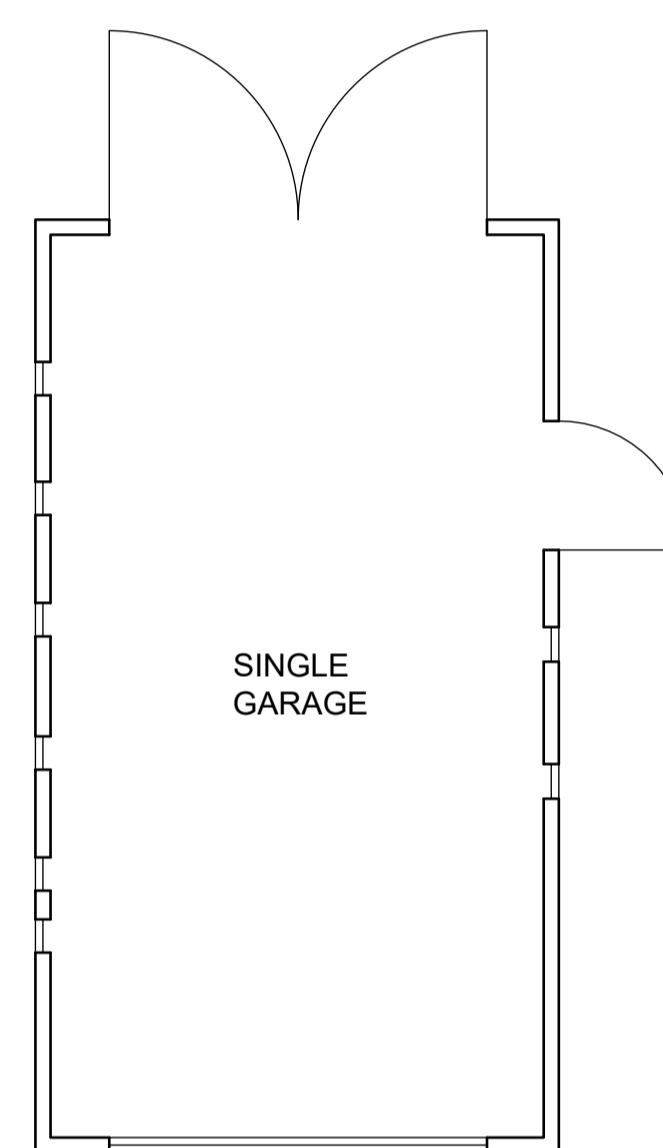

1 PLAN  
 EXISTING PLAN OF DOUBLE GARAGE  
 SCALE 1:50

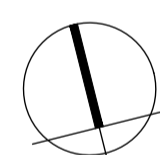

2 PLAN  
 EXISTING PLAN OF SINGLE GARAGE  
 SCALE 1:50

 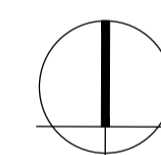

**PLANNING**

Client

MR & MRS THROWER

Project and Location

47 GREENHILL ROAD,  
 OTFORD,  
 TN14 5RR, KENT

Drawing title


EXISTING GARAGES FLOOR PLANS

Scale @ A1

1:50

20003 - EXT - 002 P4

Project number	Category	Dwg number	Revision
20003	EXT	002	P4

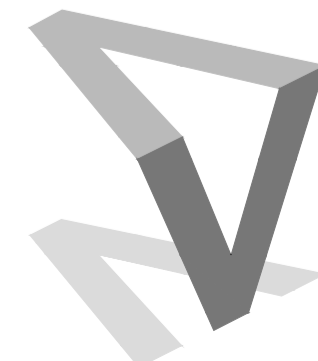

**AV Architects**  
 51 St. Marys Road,  
 Tonbridge, Kent  
 TN9 2LE

Telephone 0 1732 366223  
 Email info@architectsav.co.uk  
 Website www.architectsav.co.uk

Cad reference

20003 - existing\_householder pp.dwg